
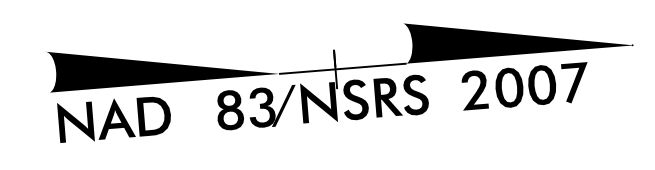



APPROVED: *Ronald W. King*
13E7AF786A4448
DATE: 9/25/2015

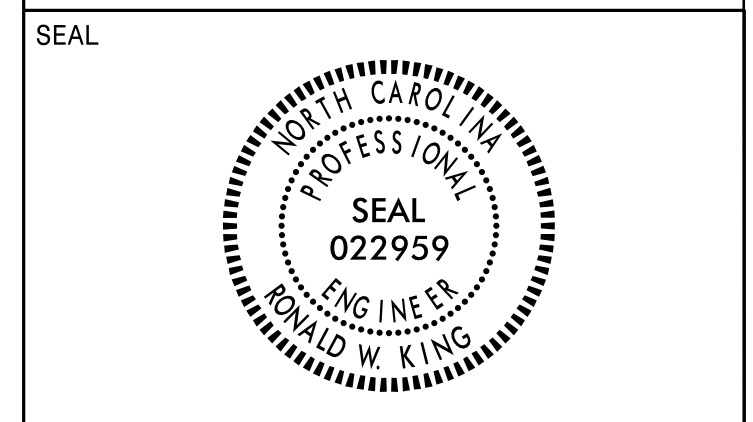

10

15

20

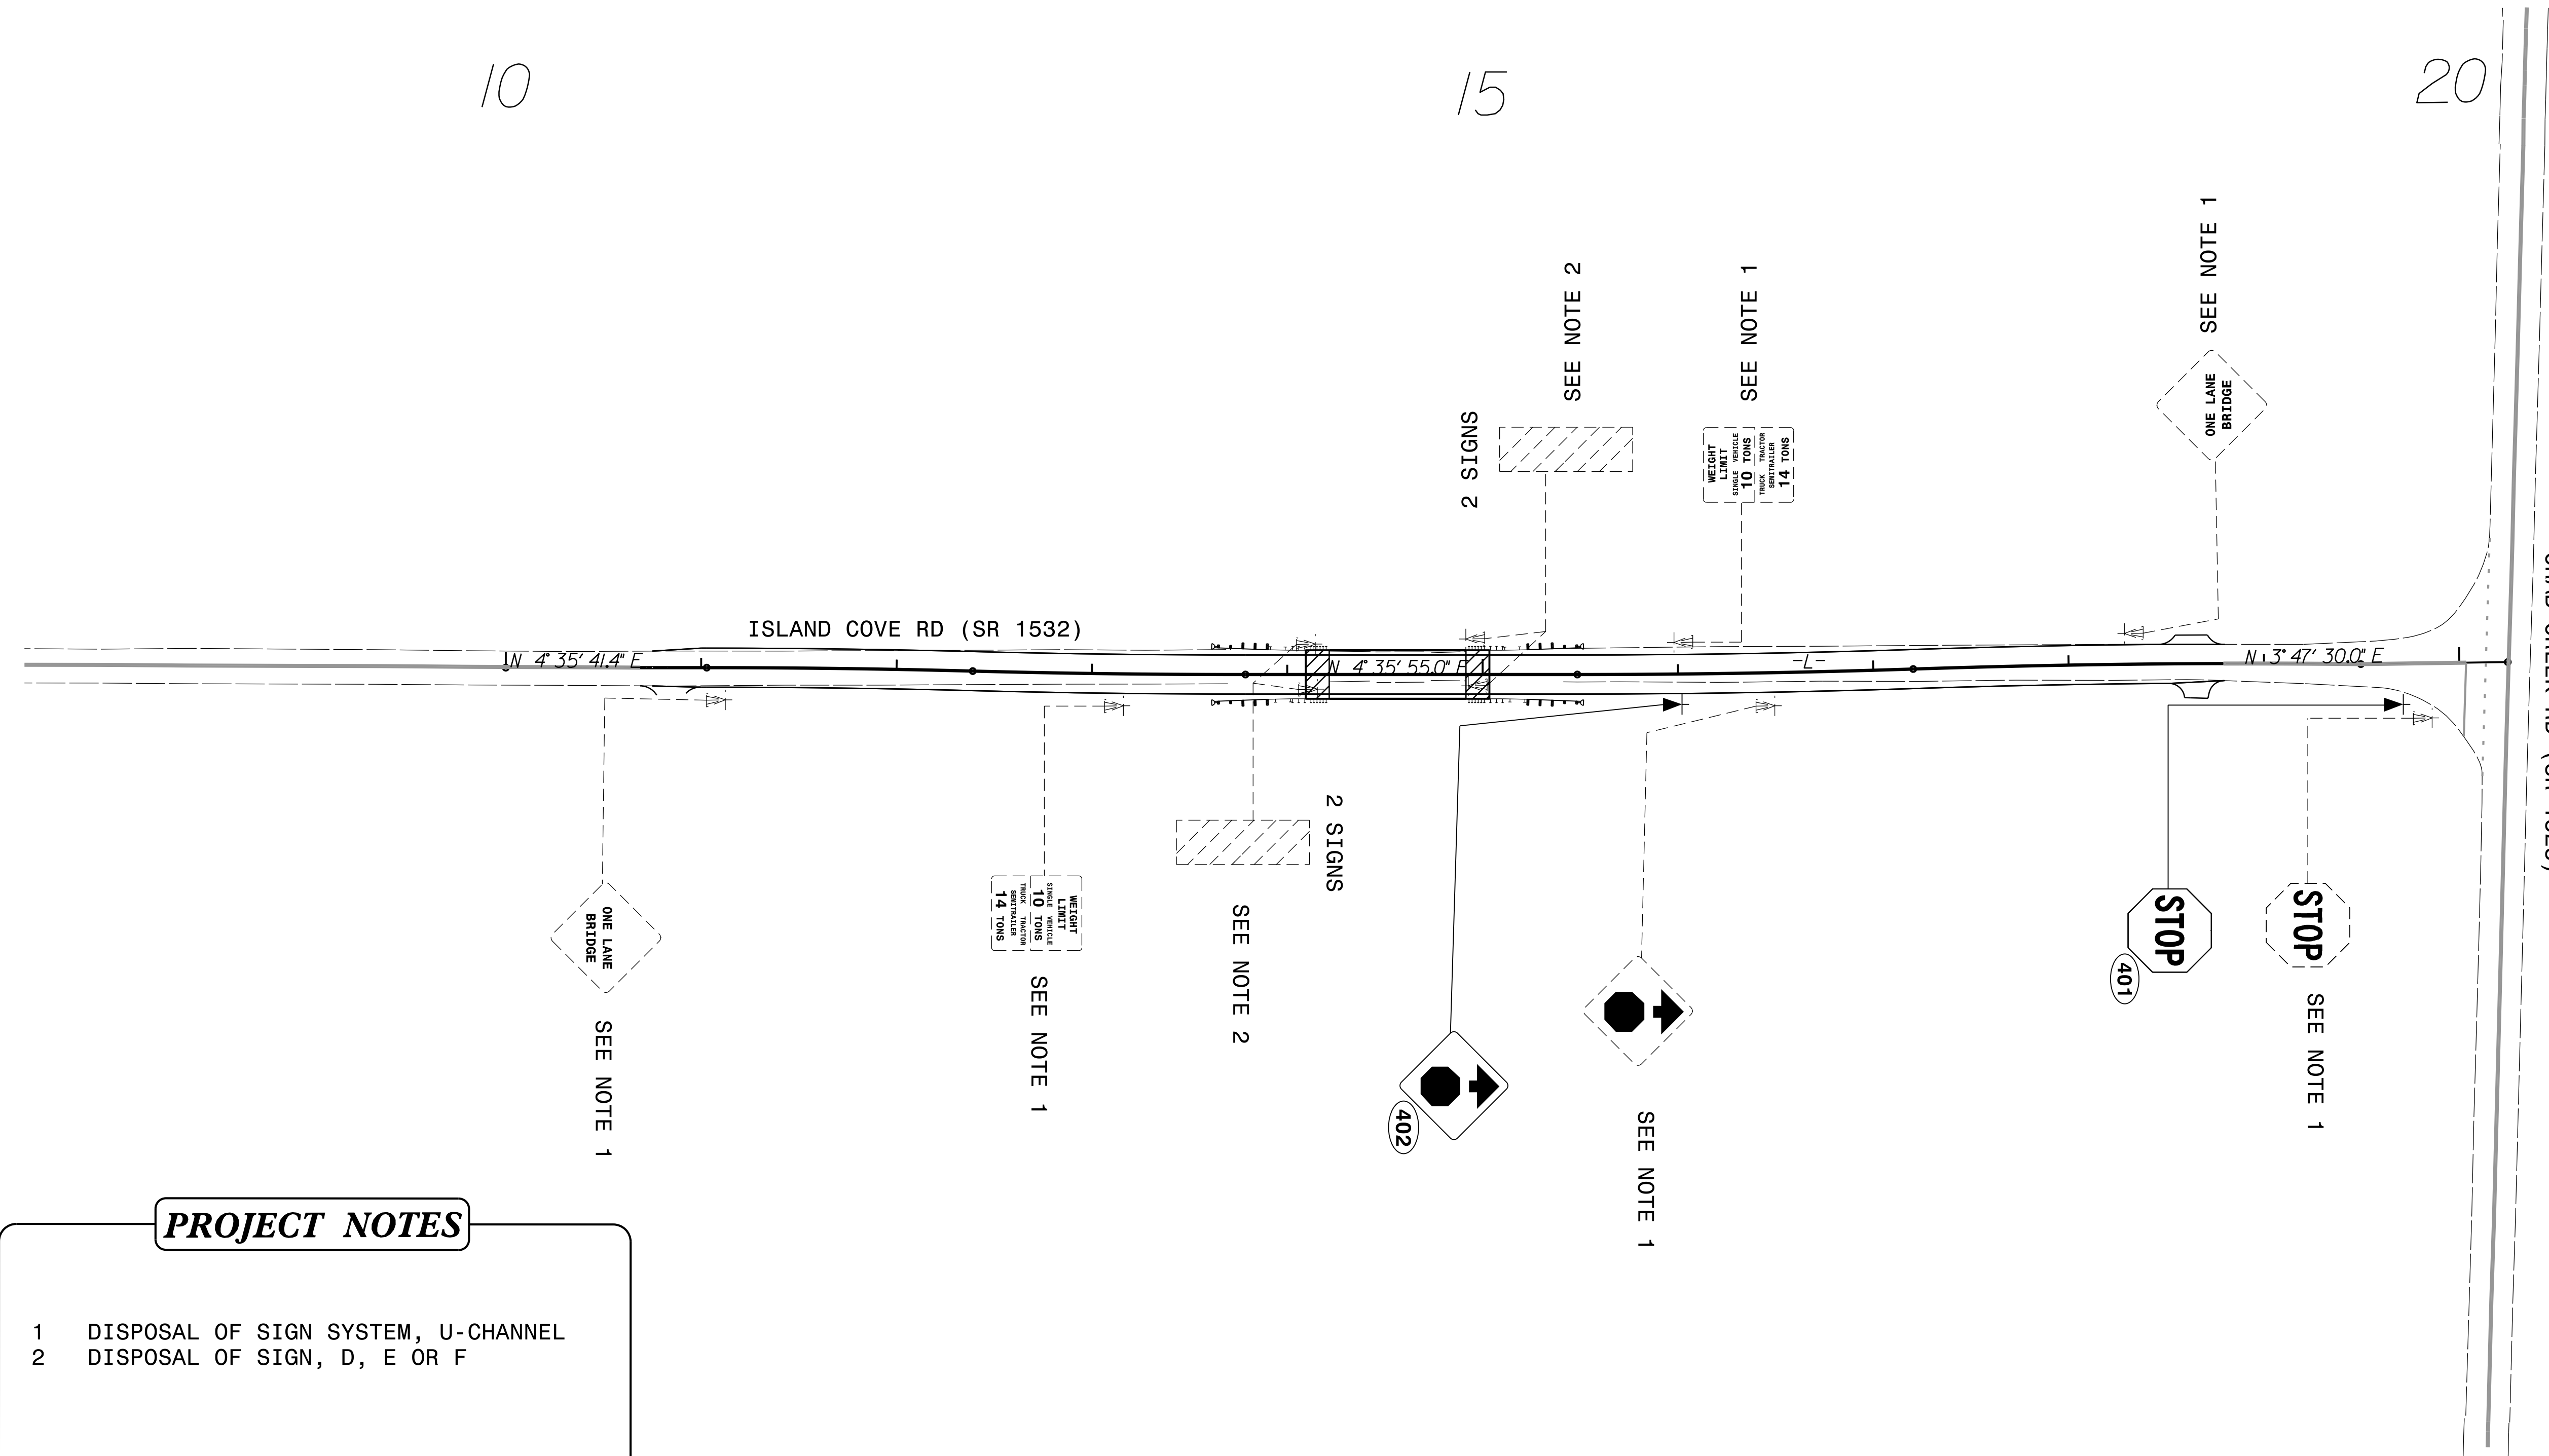

PROJECT NOTES

- 1 DISPOSAL OF SIGN SYSTEM, U-CHANNEL
- 2 DISPOSAL OF SIGN, D, E OR F

EXISTING & PROPOSED SIGNS

22-SEP-2015 14:33
 P:\Projects\B5403\Traffic\Signing\Layout Plans\B-5403-Sgn-SGN.dgn
 JGmarinez AT TE274401