



5/28/99

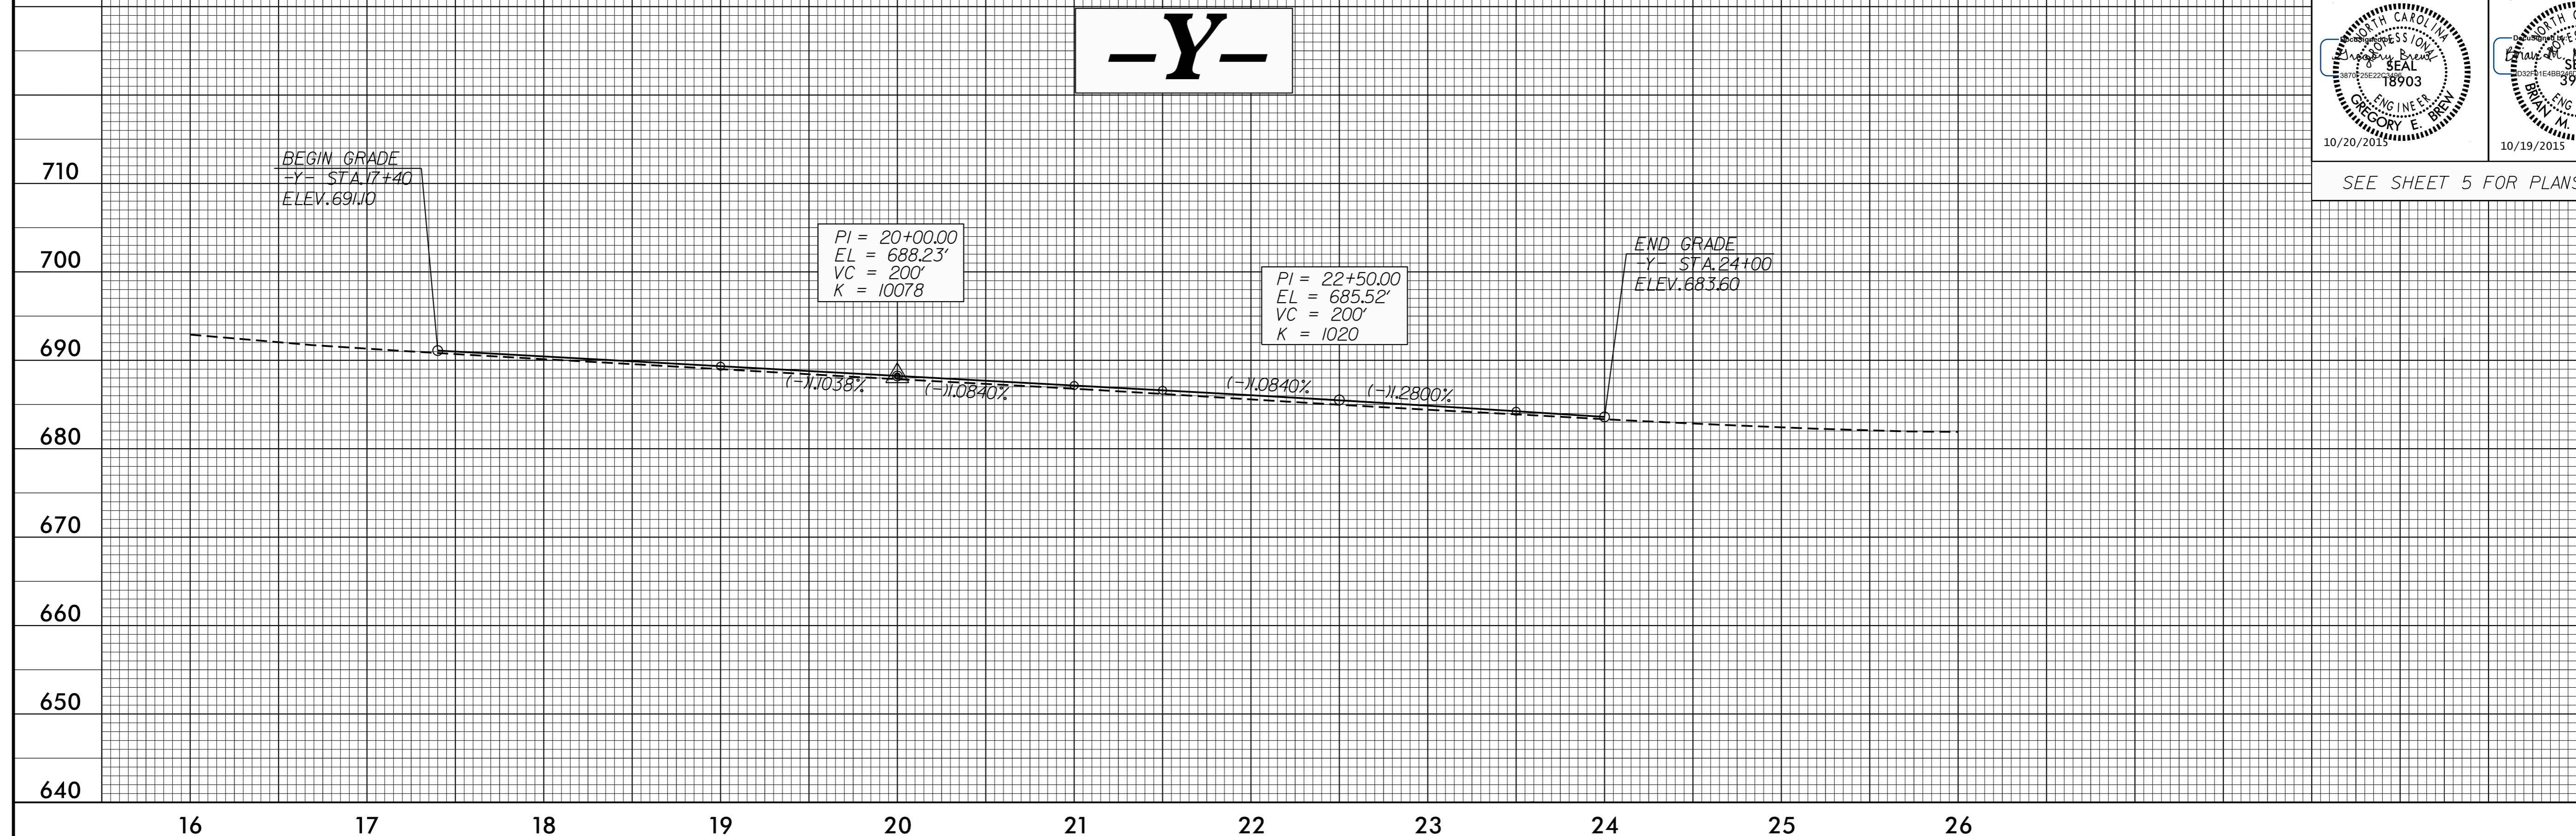

SEE SHEET 5 FOR PLANS

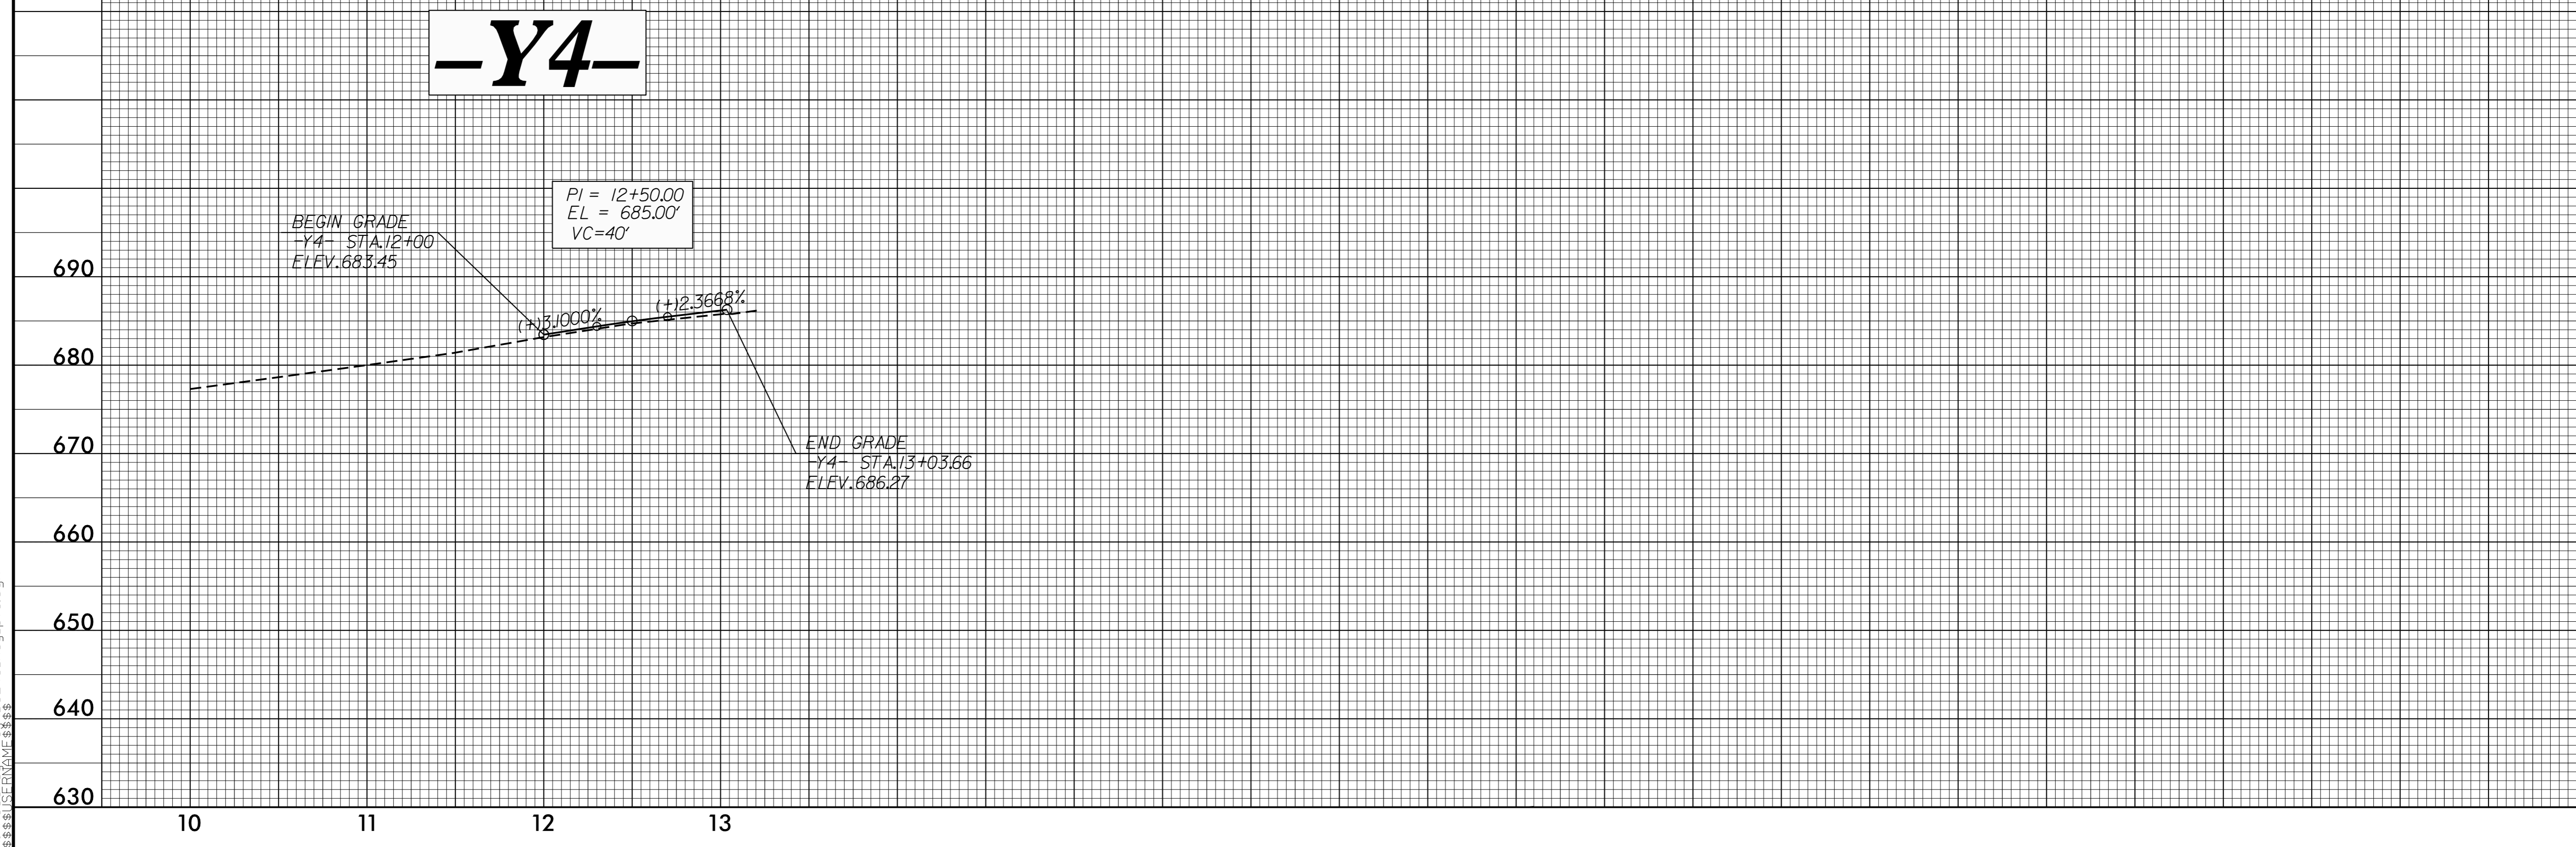

13 OCT 2015 14:52
B:\5243\B5243_Rdy.pfl.dgn