


PROJECT REFERENCE NO.	SHEET NO.
B-5243	EC-8/CONST.5
R/W SHEET NO.	
ROADWAY DESIGN ENGINEER	HYDRAULICS ENGINEER

5/14/99

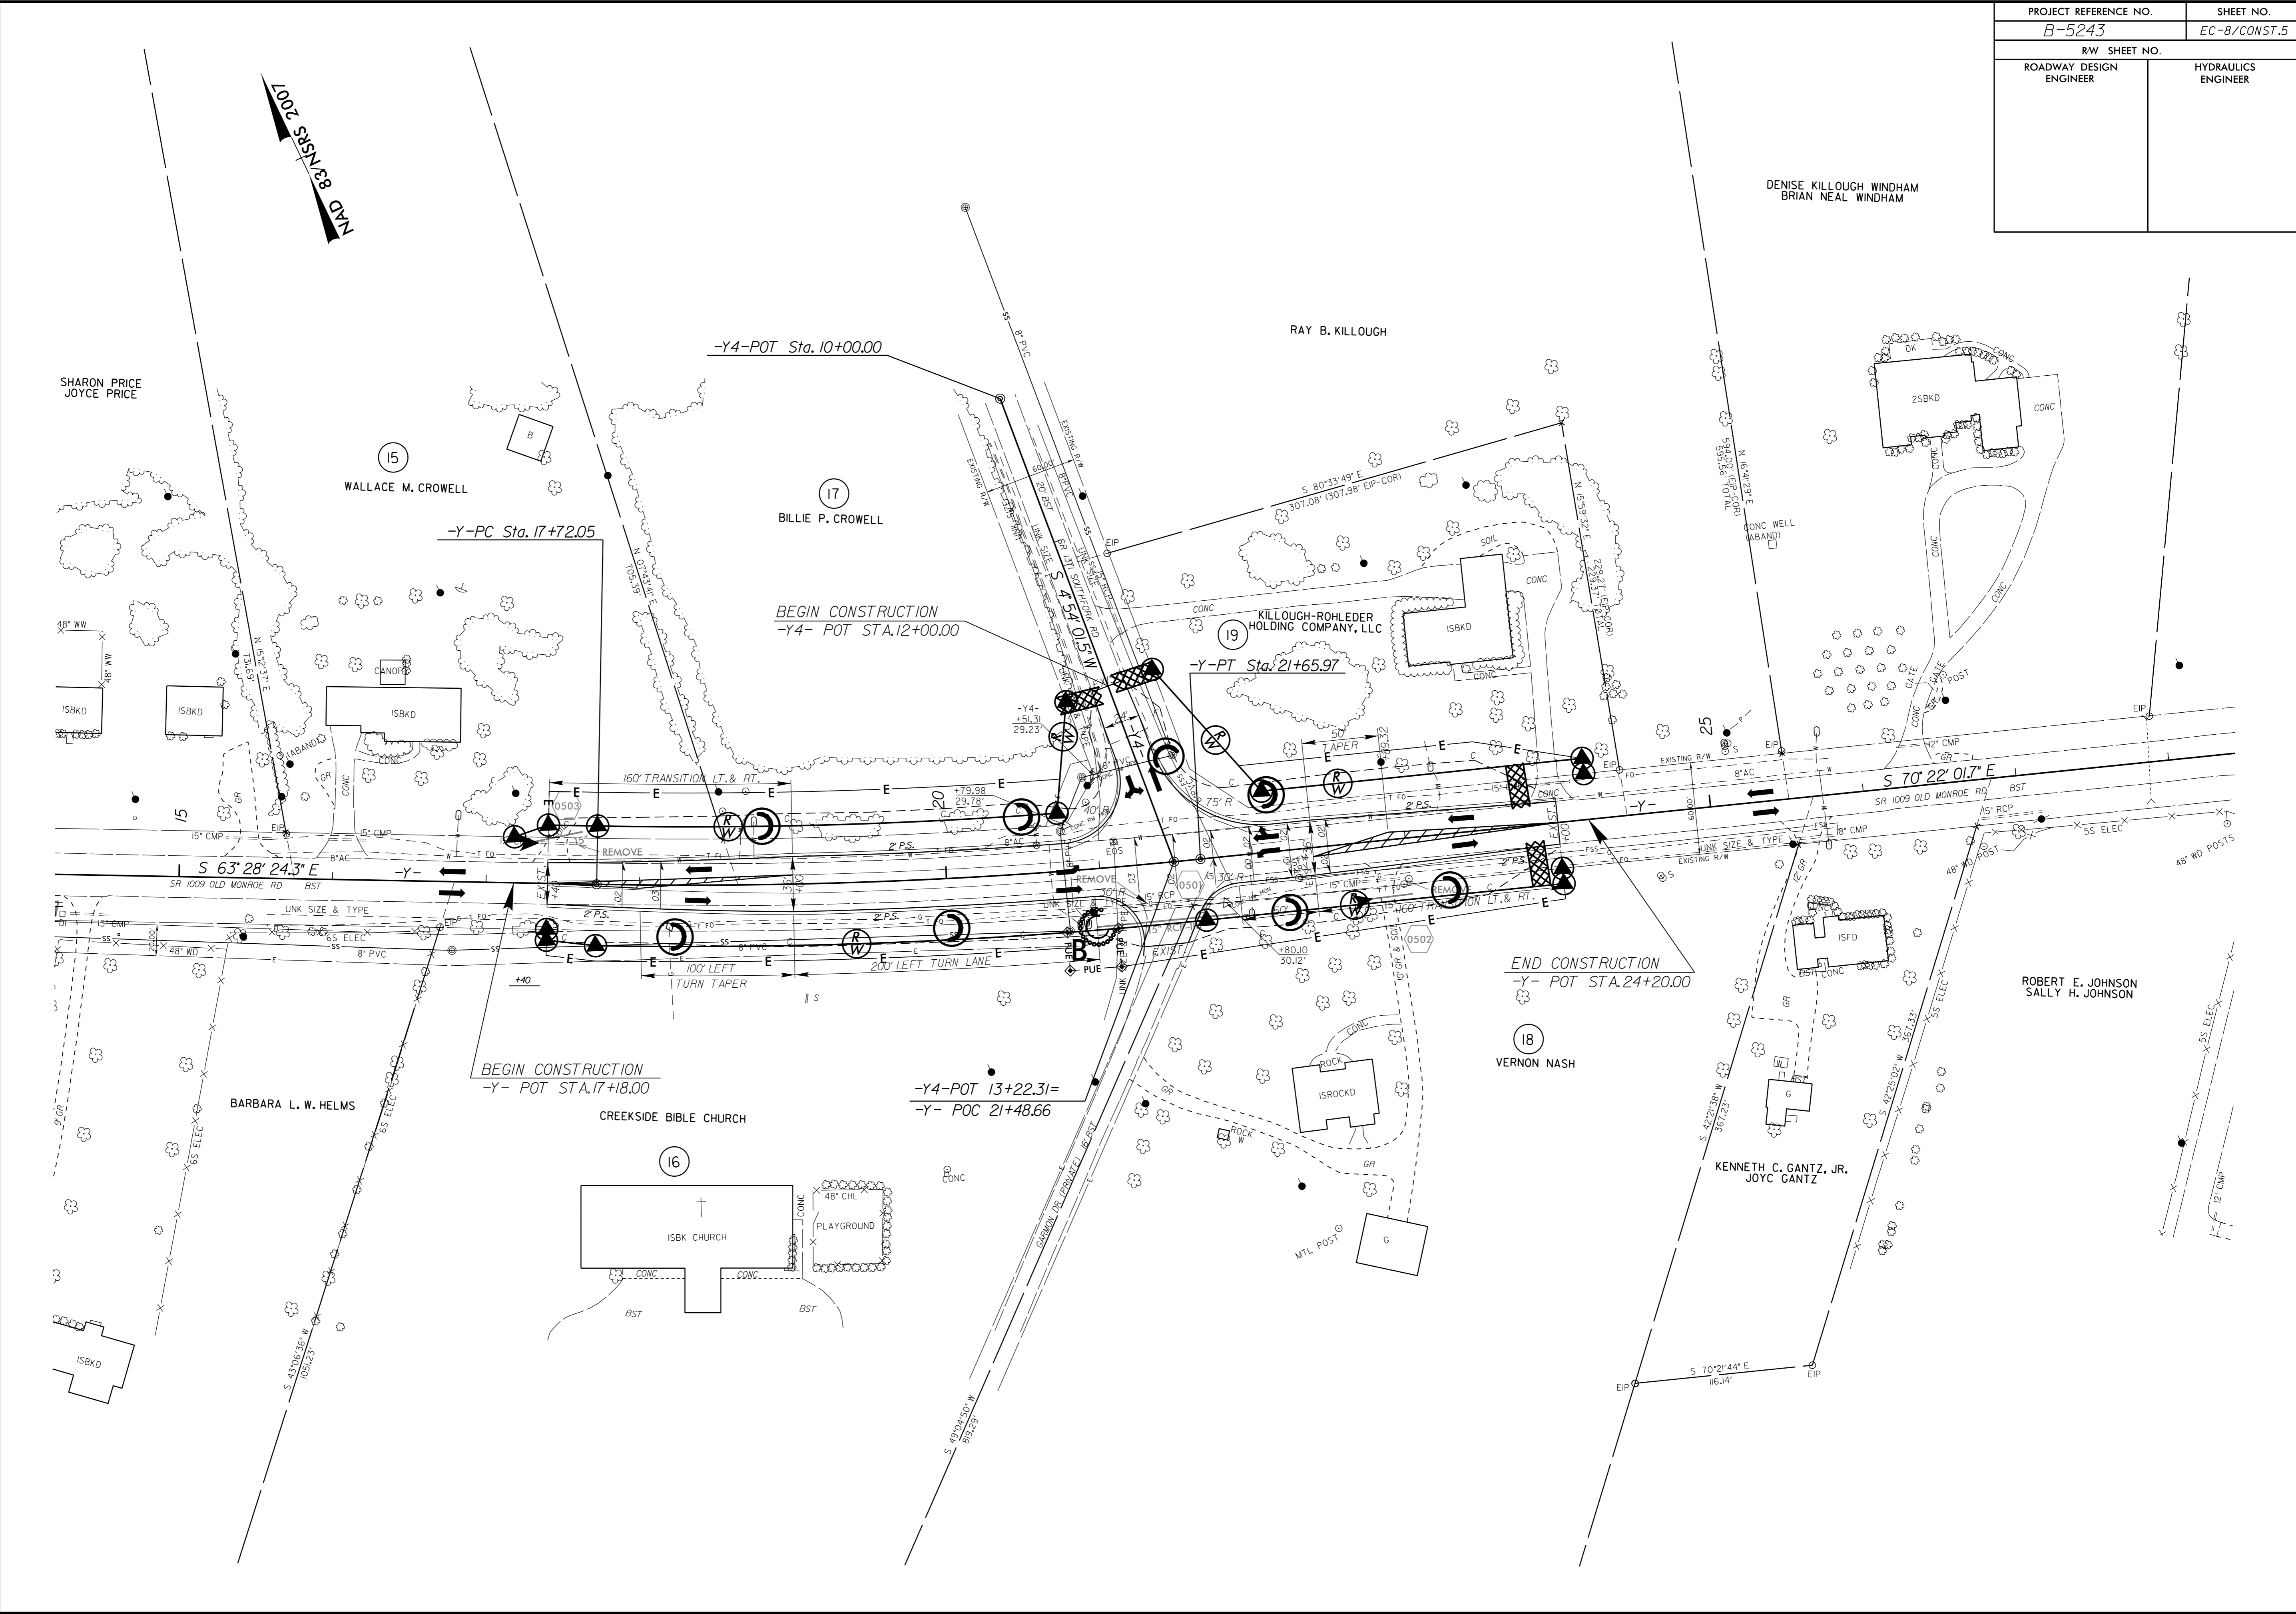

01-OCT-2015 14:02
 R:\Environment\B-5243-EC.psh05.dgn
 W:\jsh\work\B-5243-EC\B-5243-EC.dwg