
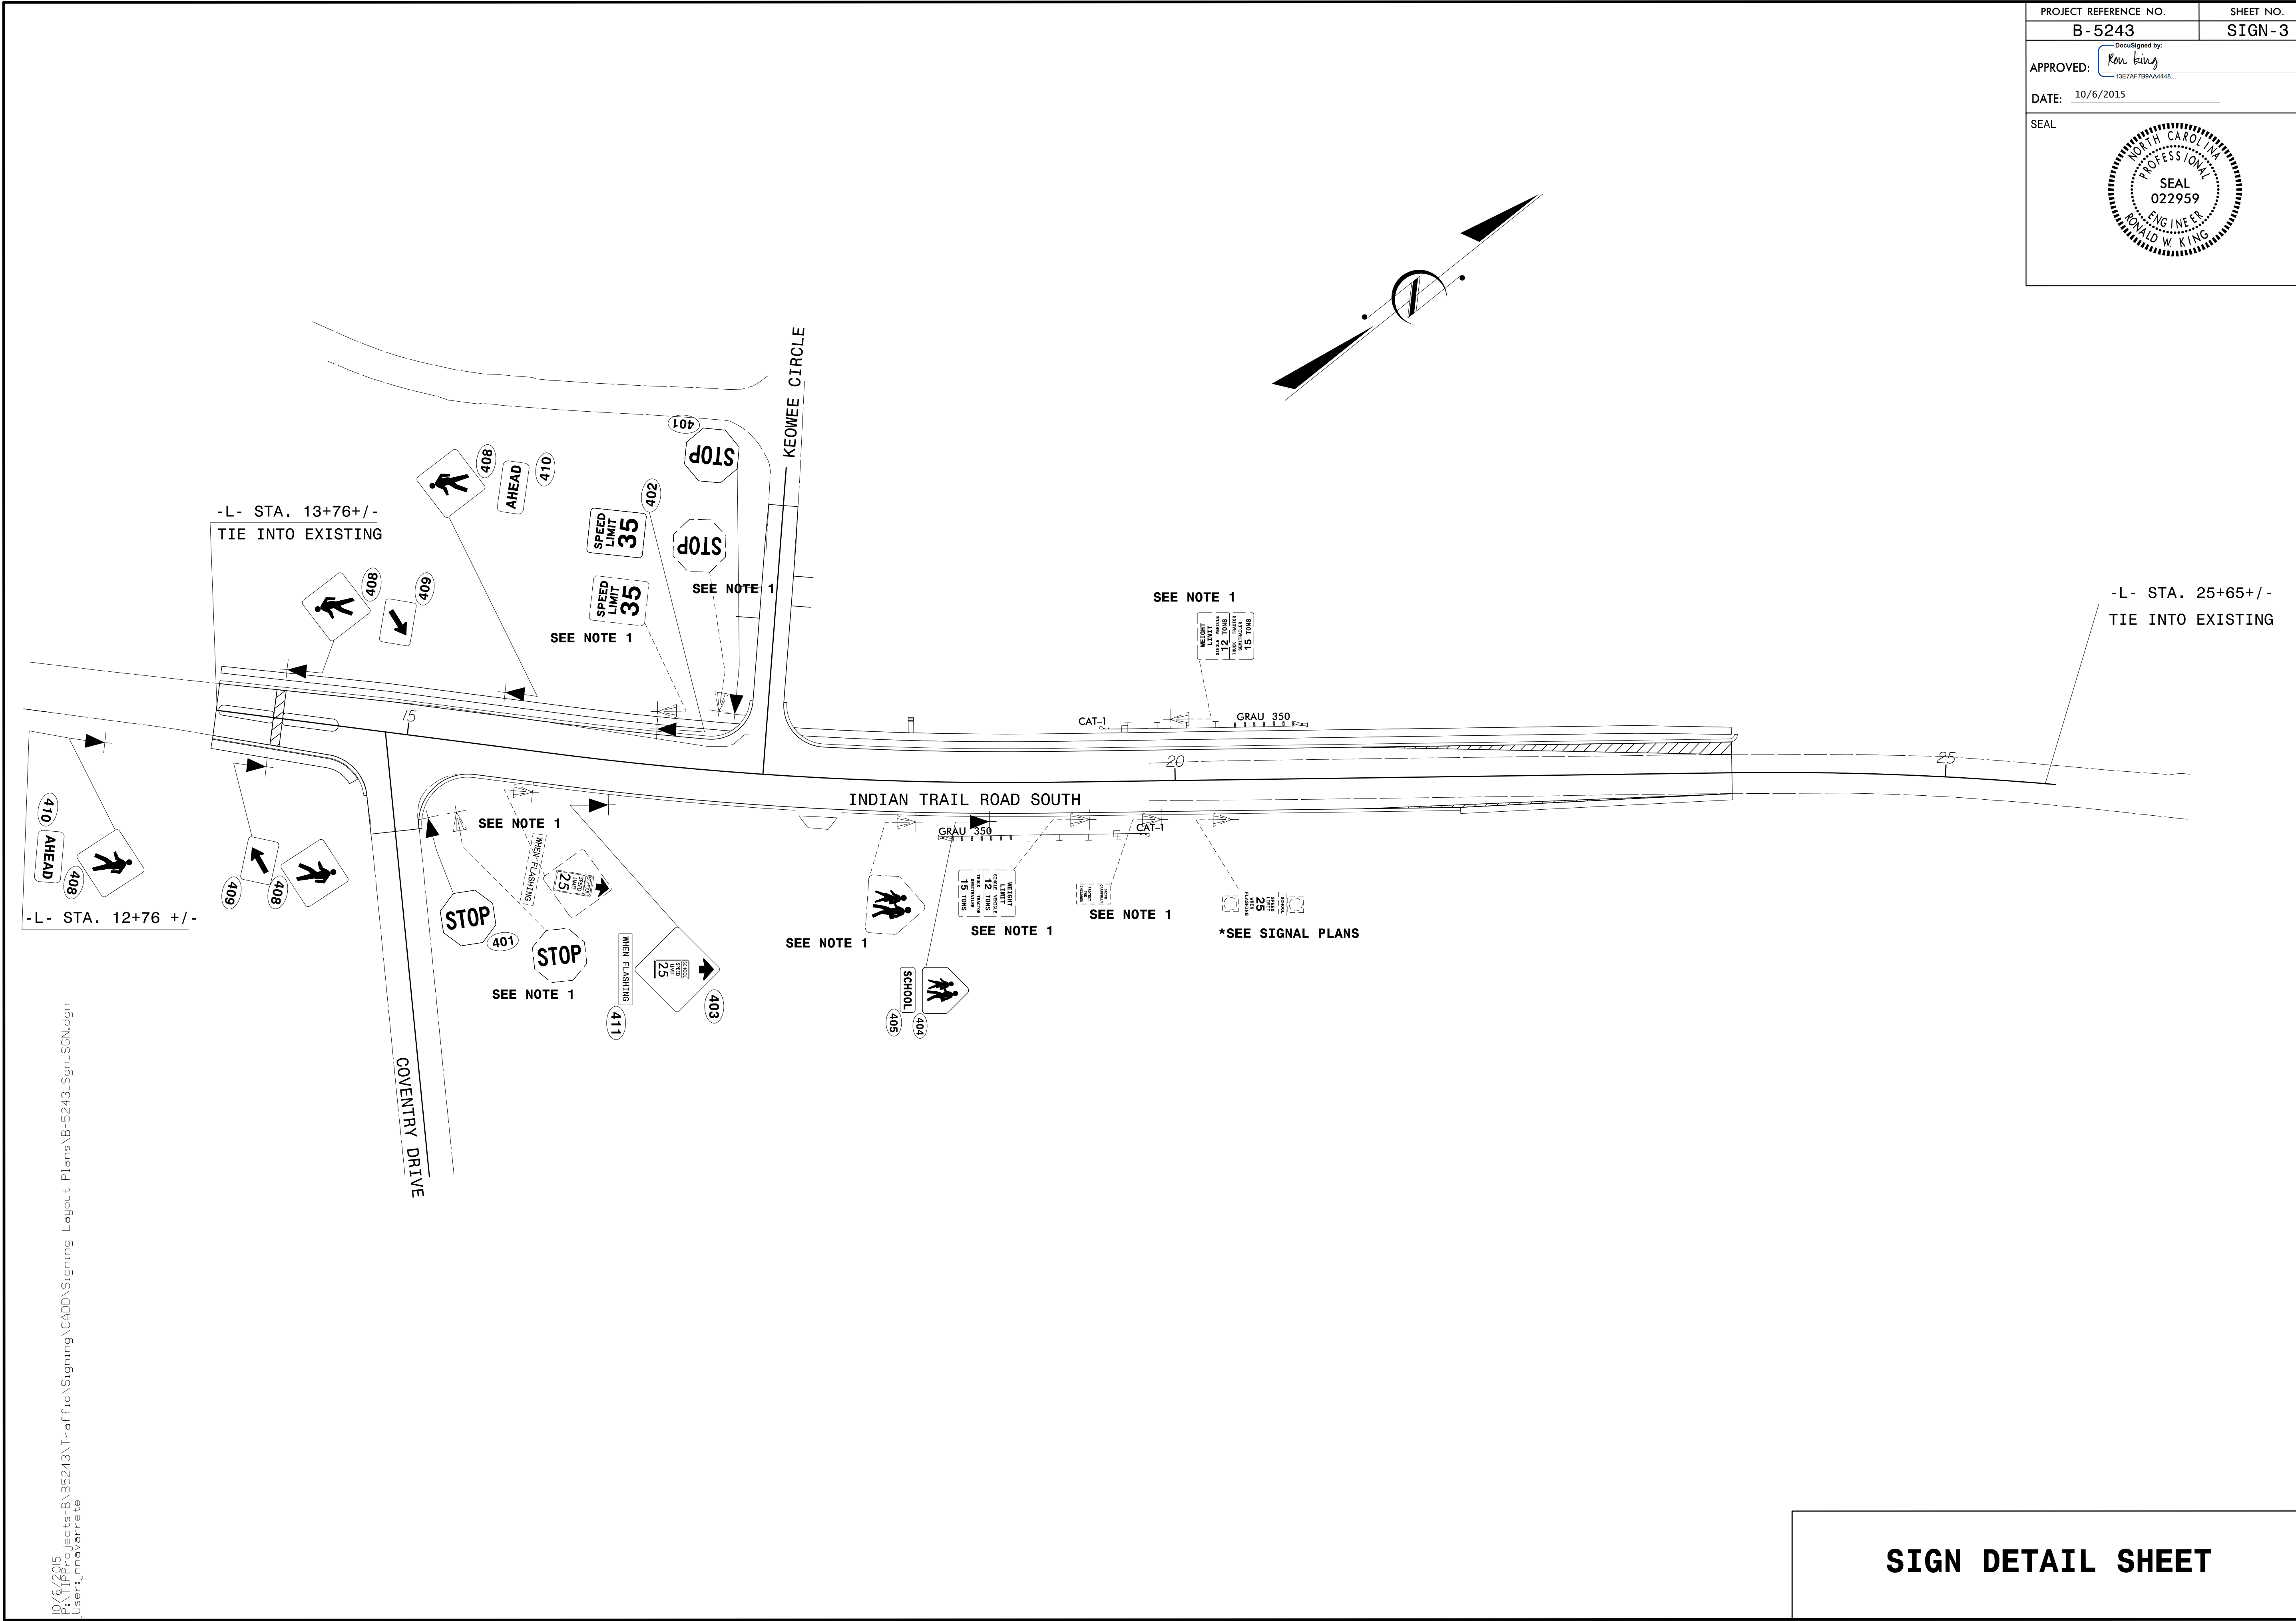


PROJECT REFERENCE NO. B-5243	SHEET NO. SIGN-3
APPROVED: <i>Ron King</i> <small>13E7AF78AA4448...</small>	
DATE: 10/6/2015	
SEAL	
	



10/6/2015
 P:\IP\Projects-B\B5243\Traffic\Signing\CADD\Signing Layout Plans\B-5243-Sgn-SGN.dgn
 User:jmavorre

SIGN DETAIL SHEET