



8/23/99

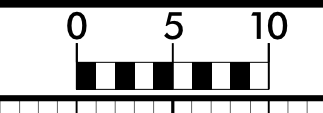

PROJ. REFERENCE NO.  
B-5243

SHEET NO.  
X-4

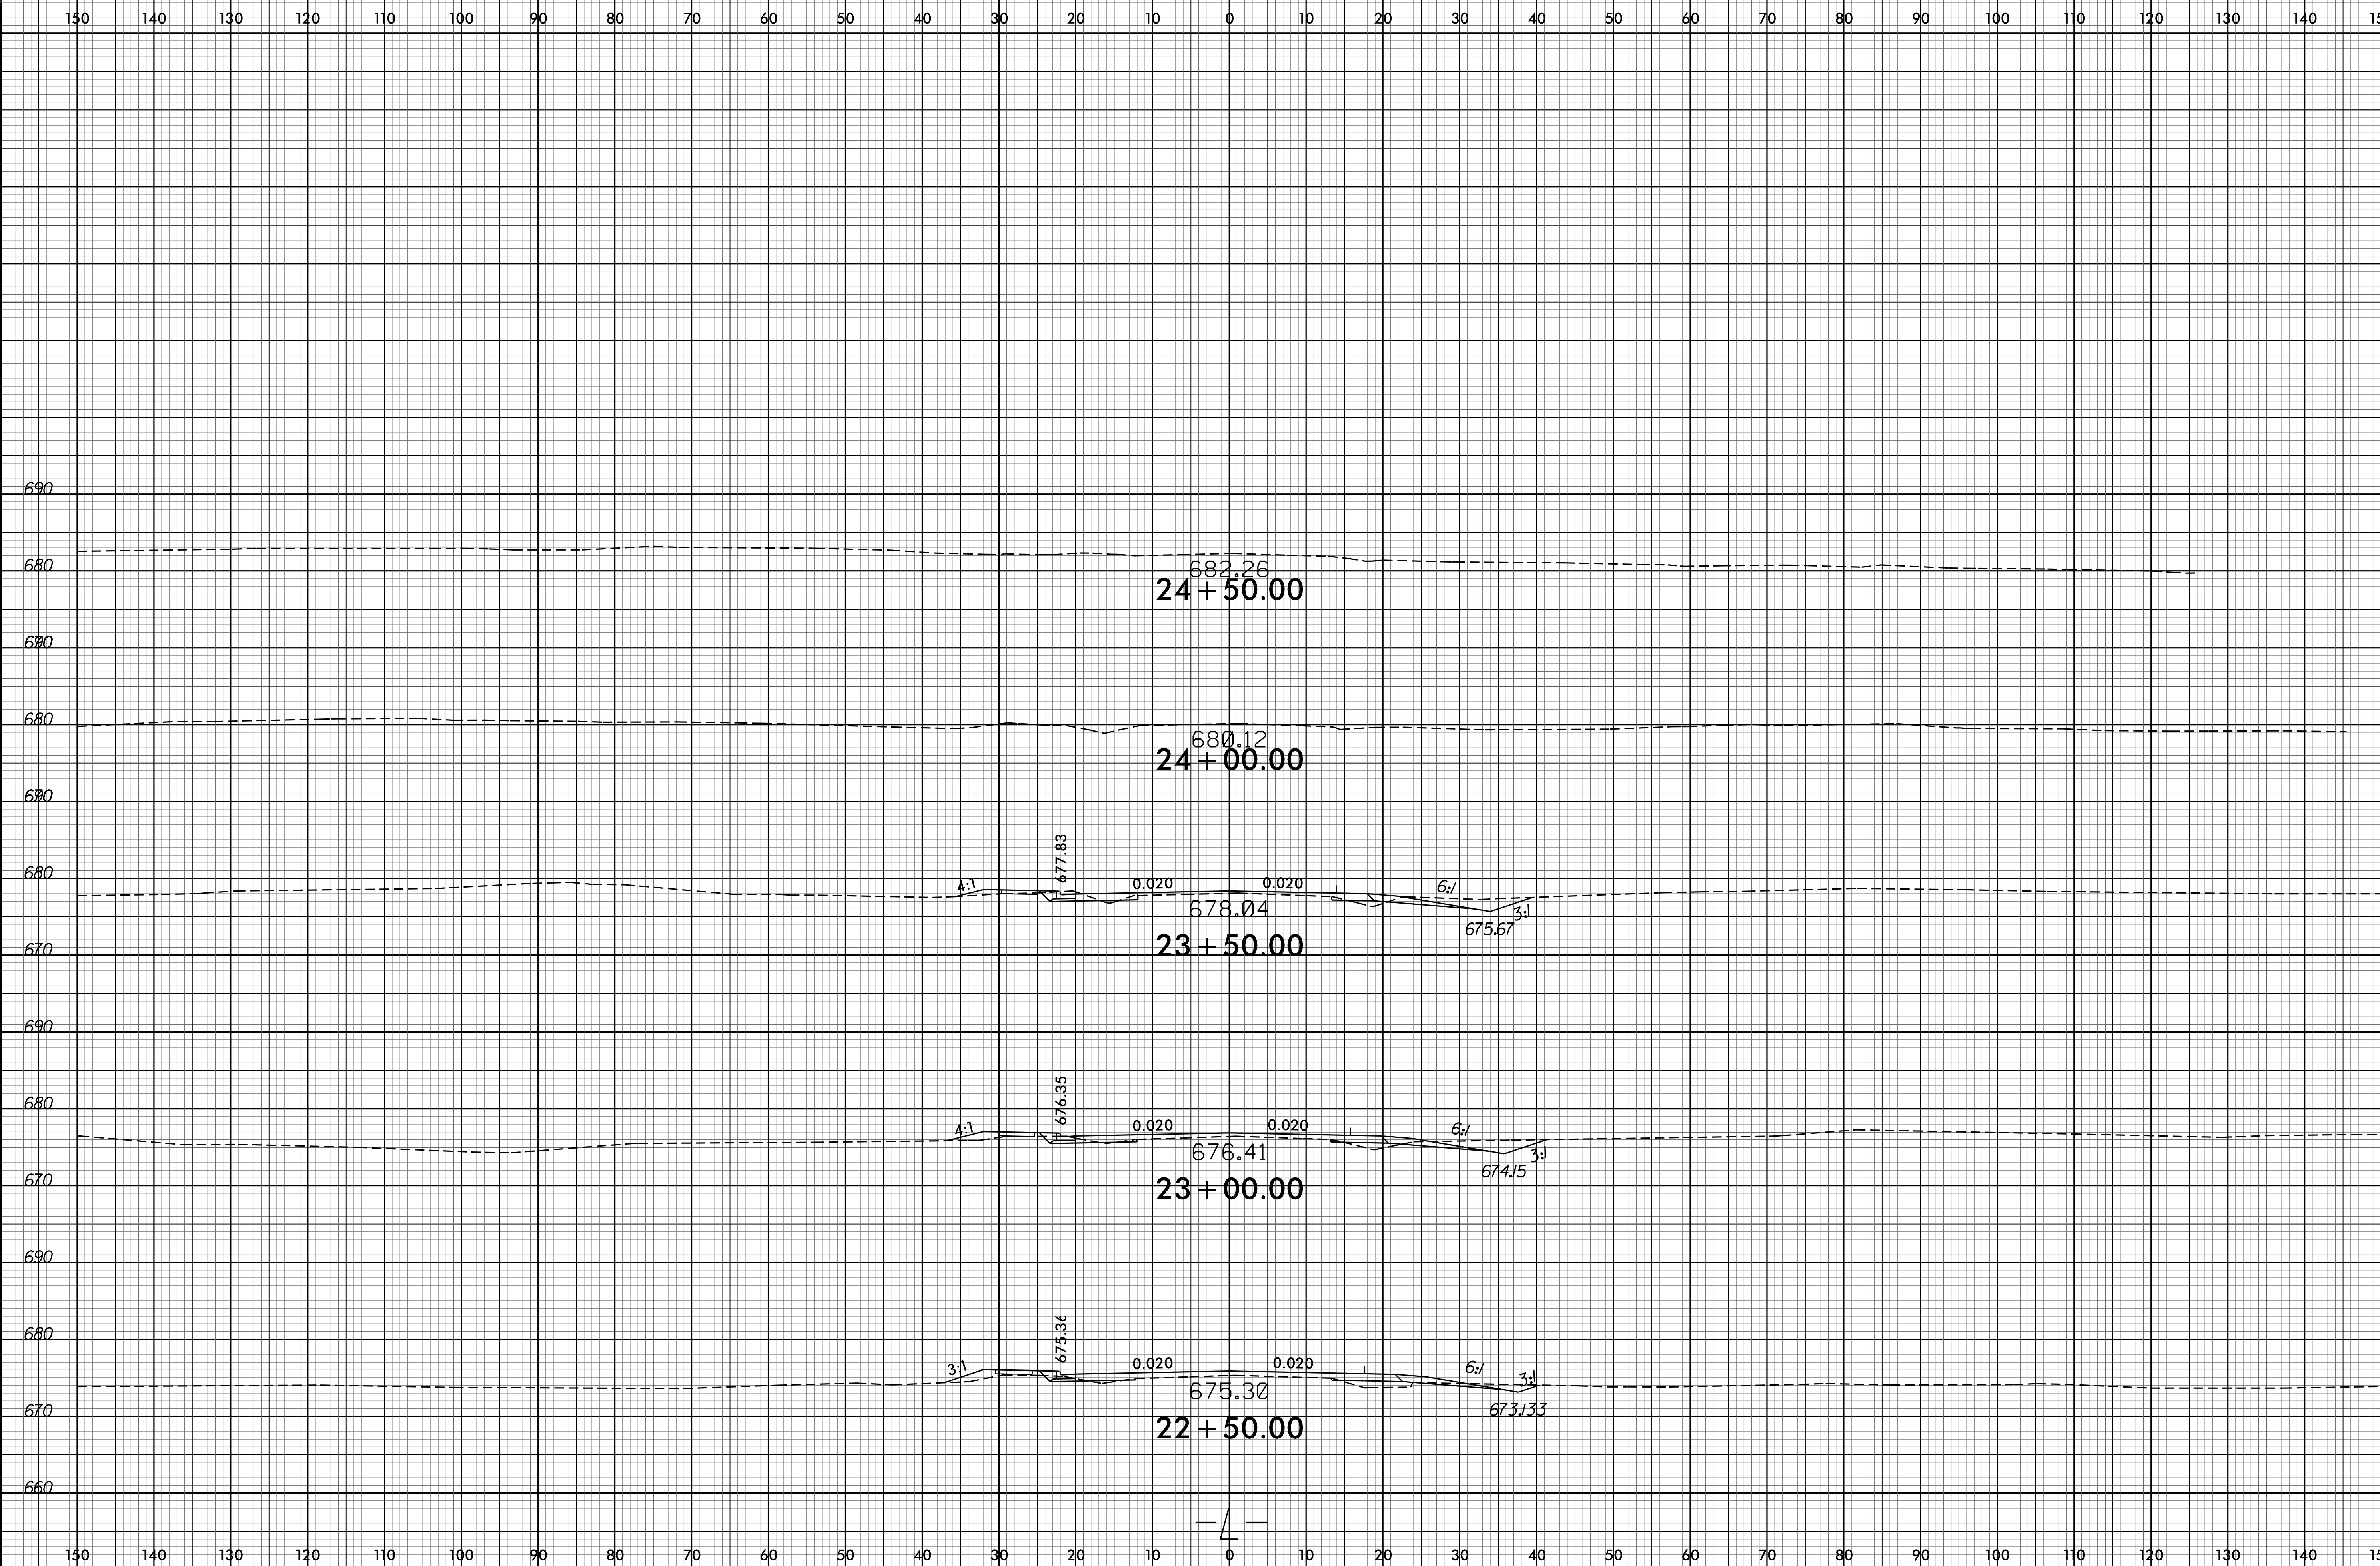

01-MAY-2015 10:32  
 P:\Rogger\XSC\Xpl\B5243\_Rel\xp1.L.dgn  
 \$\$\$USERNAME\$\$\$