

**This electronic collection of documents is provided
for the convenience of the user
and is Not a Certified Document –**


**The documents contained herein were originally issued
and sealed by the individuals whose names and license
numbers appear on each page, on the dates appearing
with their signature on that page.**

**This file or an individual page
shall not be considered a certified document.**

**STATE OF NORTH CAROLINA
DEPARTMENT OF TRANSPORTATION**

**SIGNING PLAN
UNION COUNTY**

**LOCATION: BRIDGE 258 ON SR 1008 OVER SOUTH FORK CROOKED
CREEK AND THE IMPROVEMENT OF THE
INTERSECTION OF SR 1009 AND SR 1371**

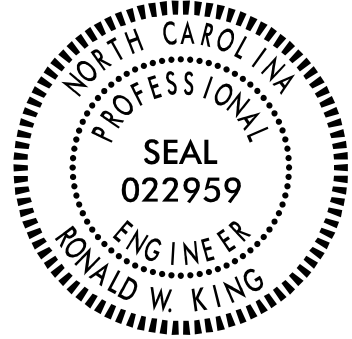PROJECT REFERENCE NO. B-5243	SHEET NO. SIGN-1
APPROVED: <i>Ron King</i> <small>13E7AF78AA4448...</small>	
DATE: 10/6/2015	
SEAL 	

T.I.P.: B-5243

CONTRACT: C203663

SUMMARY OF QUANTITIES

ITEM NO.		ITEM DESCRIPTION	QUANTITY	UNIT
DESC. NO.	SECT. NO.			
4072000000	903	SUPPORTS, 3 LB STEEL U-CHANNEL	275	L.F.
4102000000	904	SIGN ERECTION, TYPE E	19	EA
4155000000	907	DISPOSAL OF SIGN SYSTEM, U-CHANNEL	11	EA

GENERAL NOTES

- . SIGNS FURNISHED BY STATE
- . IF REMOVAL OR RELOCATION OF SIGNS ON PRIVATE STREET (NON-STATE MAINTAINED) IS REQUIRED DUE TO CONSTRUCTION, THE CONTRACTOR SHALL INFORM THE ENGINEER. THE WORK WILL BE COMPLETED BY OTHERS.
- . WHEN NOT STATIONED OR DIMENSIONED ON PLANS, ALL 'E' AND 'F' SIGNS SHALL BE FIELD LOCATED BY THE ENGINEER
- . ALL EXISTING SIGNS ON "U" CHANNEL POST WITHIN THE PROJECT LIMITS SHALL BE REMOVED AND DISPOSED OF UNLESS OTHERWISE NOTED ON PLANS.
- . WHEN EXISTING SIGNS ARE REMOVED AND INSTALLED ON NEW SUPPORTS, THE RE-ERECTION SHALL IMMEDIATELY FOLLOW THE REMOVAL.
- . THE BACKGROUND FOR TYPE E & F SIGNS SHALL BE TYPE C REFLECTIVE SHEETING.
- . SEE ROADWAY PLANS FOR GUARD/GUIDE RAIL DETAILS.

ROADWAY STANDARD DRAWING

THE FOLLOWING ROADWAY STANDARDS AS APPEAR IN "ROADWAY STANDARD DRAWINGS" - PROJECT SERVICES UNIT - N.C. DEPARTMENT OF TRANSPORTATION - RALEIGH, N.C., DATED JANUARY 2012 ARE APPLICABLE TO THIS PROJECT AND BY REFERENCE HEREBY ARE CONSIDERED A PART OF THESE PLANS:

- 904.10 ORIENTATION OF GROUND MOUNTED SIGNS
- 904.50 MOUNTING OF TYPE 'D', 'E' AND 'F' SIGNS ON 'U' CHANNEL POSTS

PROJECT NOTES


- | | |
|---|-----------------------------------|
| 1 | DISPOSAL OF SIGN SYSTEM U-CHANNEL |
|---|-----------------------------------|

INDEX


SHEET NO.	DESCRIPTION
SIGN-1	TITLE SHEET
SIGN-2	E SHEETS
SIGN-3-4	SIGN DETAIL SHEET

PLAN PREPARED BY: N.C.D.O.T. SIGNING AND DELINEATION UNIT


 Kelvin Jordan SIGNING & DELINEATION REGIONAL ENGINEER
 J.Navarrete SIGNING & DELINEATION PROJECT DESIGN ENGINEER

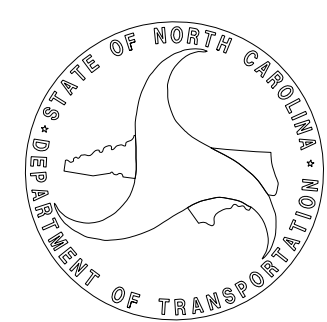

APPROVED: *Ron King*
13E7AF7B8A4448...
 DATE: 10/6/2015

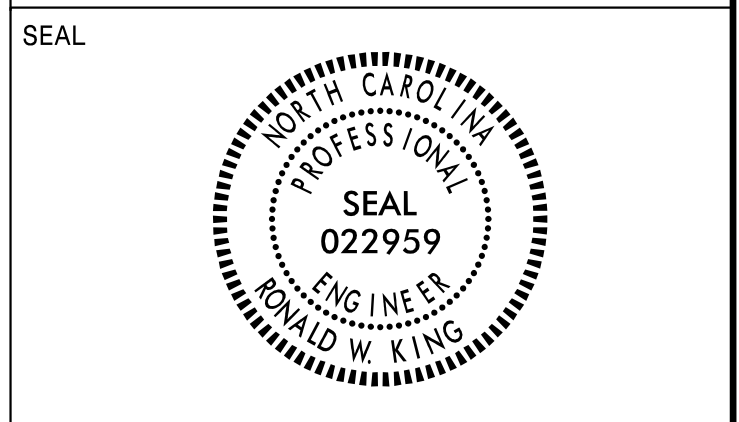


401 QUANTITY REQ'D 4

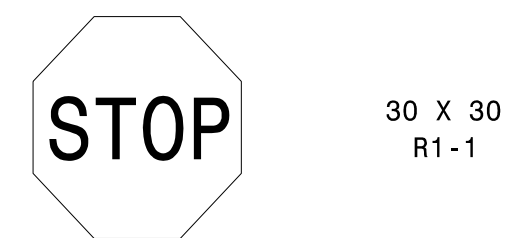

ONE "U" POST PER SIGN

406 QUANTITY REQ'D 1

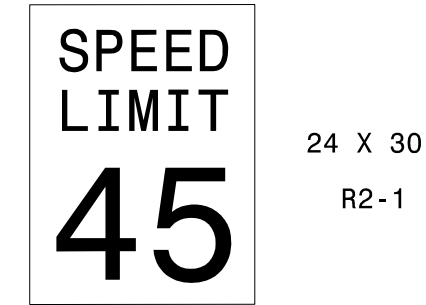


ONE "U" POST PER SIGN

411 QUANTITY REQ'D 1




MOUNT BELOW SIGN 403.
IN 1 INSTALLATIONS

402 QUANTITY REQ'D 1

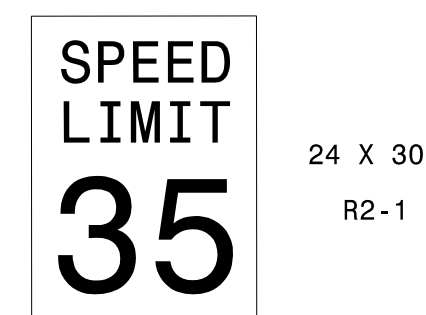


ONE "U" POST PER SIGN

407 QUANTITY REQ'D 1

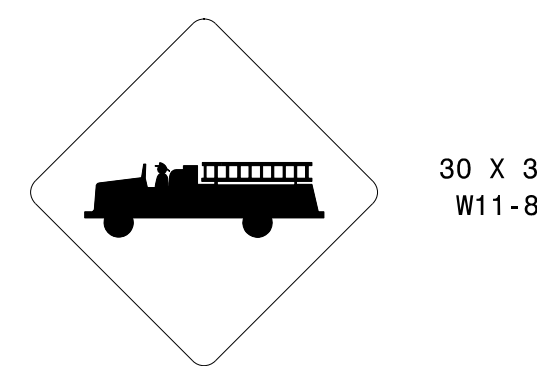

ONE "U" POST PER SIGN

403 QUANTITY REQ'D 1

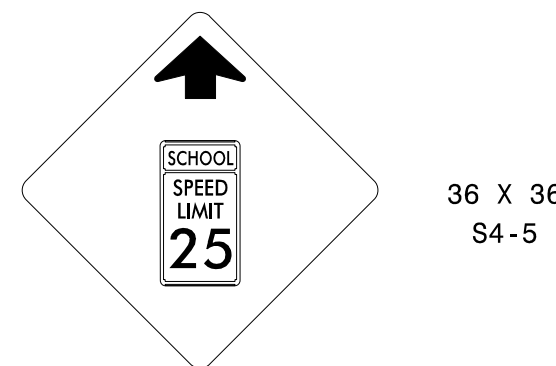

YELLOW/GREEN REFLECTIVE SHEETING
TWO "U" POSTS PER SIGN

408 QUANTITY REQ'D 4




YELLOW/GREEN REFLECTIVE SHEETING
ONE "U" POST PER SIGN

404 QUANTITY REQ'D 1



YELLOW/GREEN REFLECTIVE SHEETING
ONE "U" POSTS PER SIGN

409 QUANTITY REQ'D 2

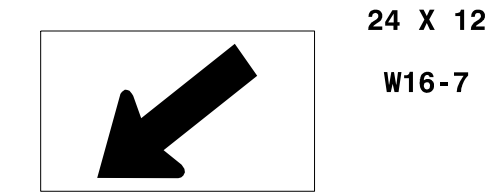

YELLOW/GREEN REFLECTIVE SHEETING
MOUNT BELOW SIGN 412.
IN 2 INSTALLATIONS
ONE "U" POSTS PER SIGN

405 QUANTITY REQ'D 1



MOUNT ABOVE SIGN 405
IN 1 INSTALLATIONS

410 QUANTITY REQ'D 2




MOUNT BELOW SIGN 412.
IN 2 INSTALLATIONS


TYPE "E" SIGNS

10/6/2015
 P:\Projects-B\B5243\Traffic\Signing\CAQD\Signing Layout Plans\B-5243_Sgn_SGN.dgn
 User: jnnayy@state

PROJECT REFERENCE NO. B-5243	SHEET NO. SIGN-3
APPROVED: <i>Ron King</i> <small>13E7AF78AA4448...</small>	
DATE: 10/6/2015	
SEAL	




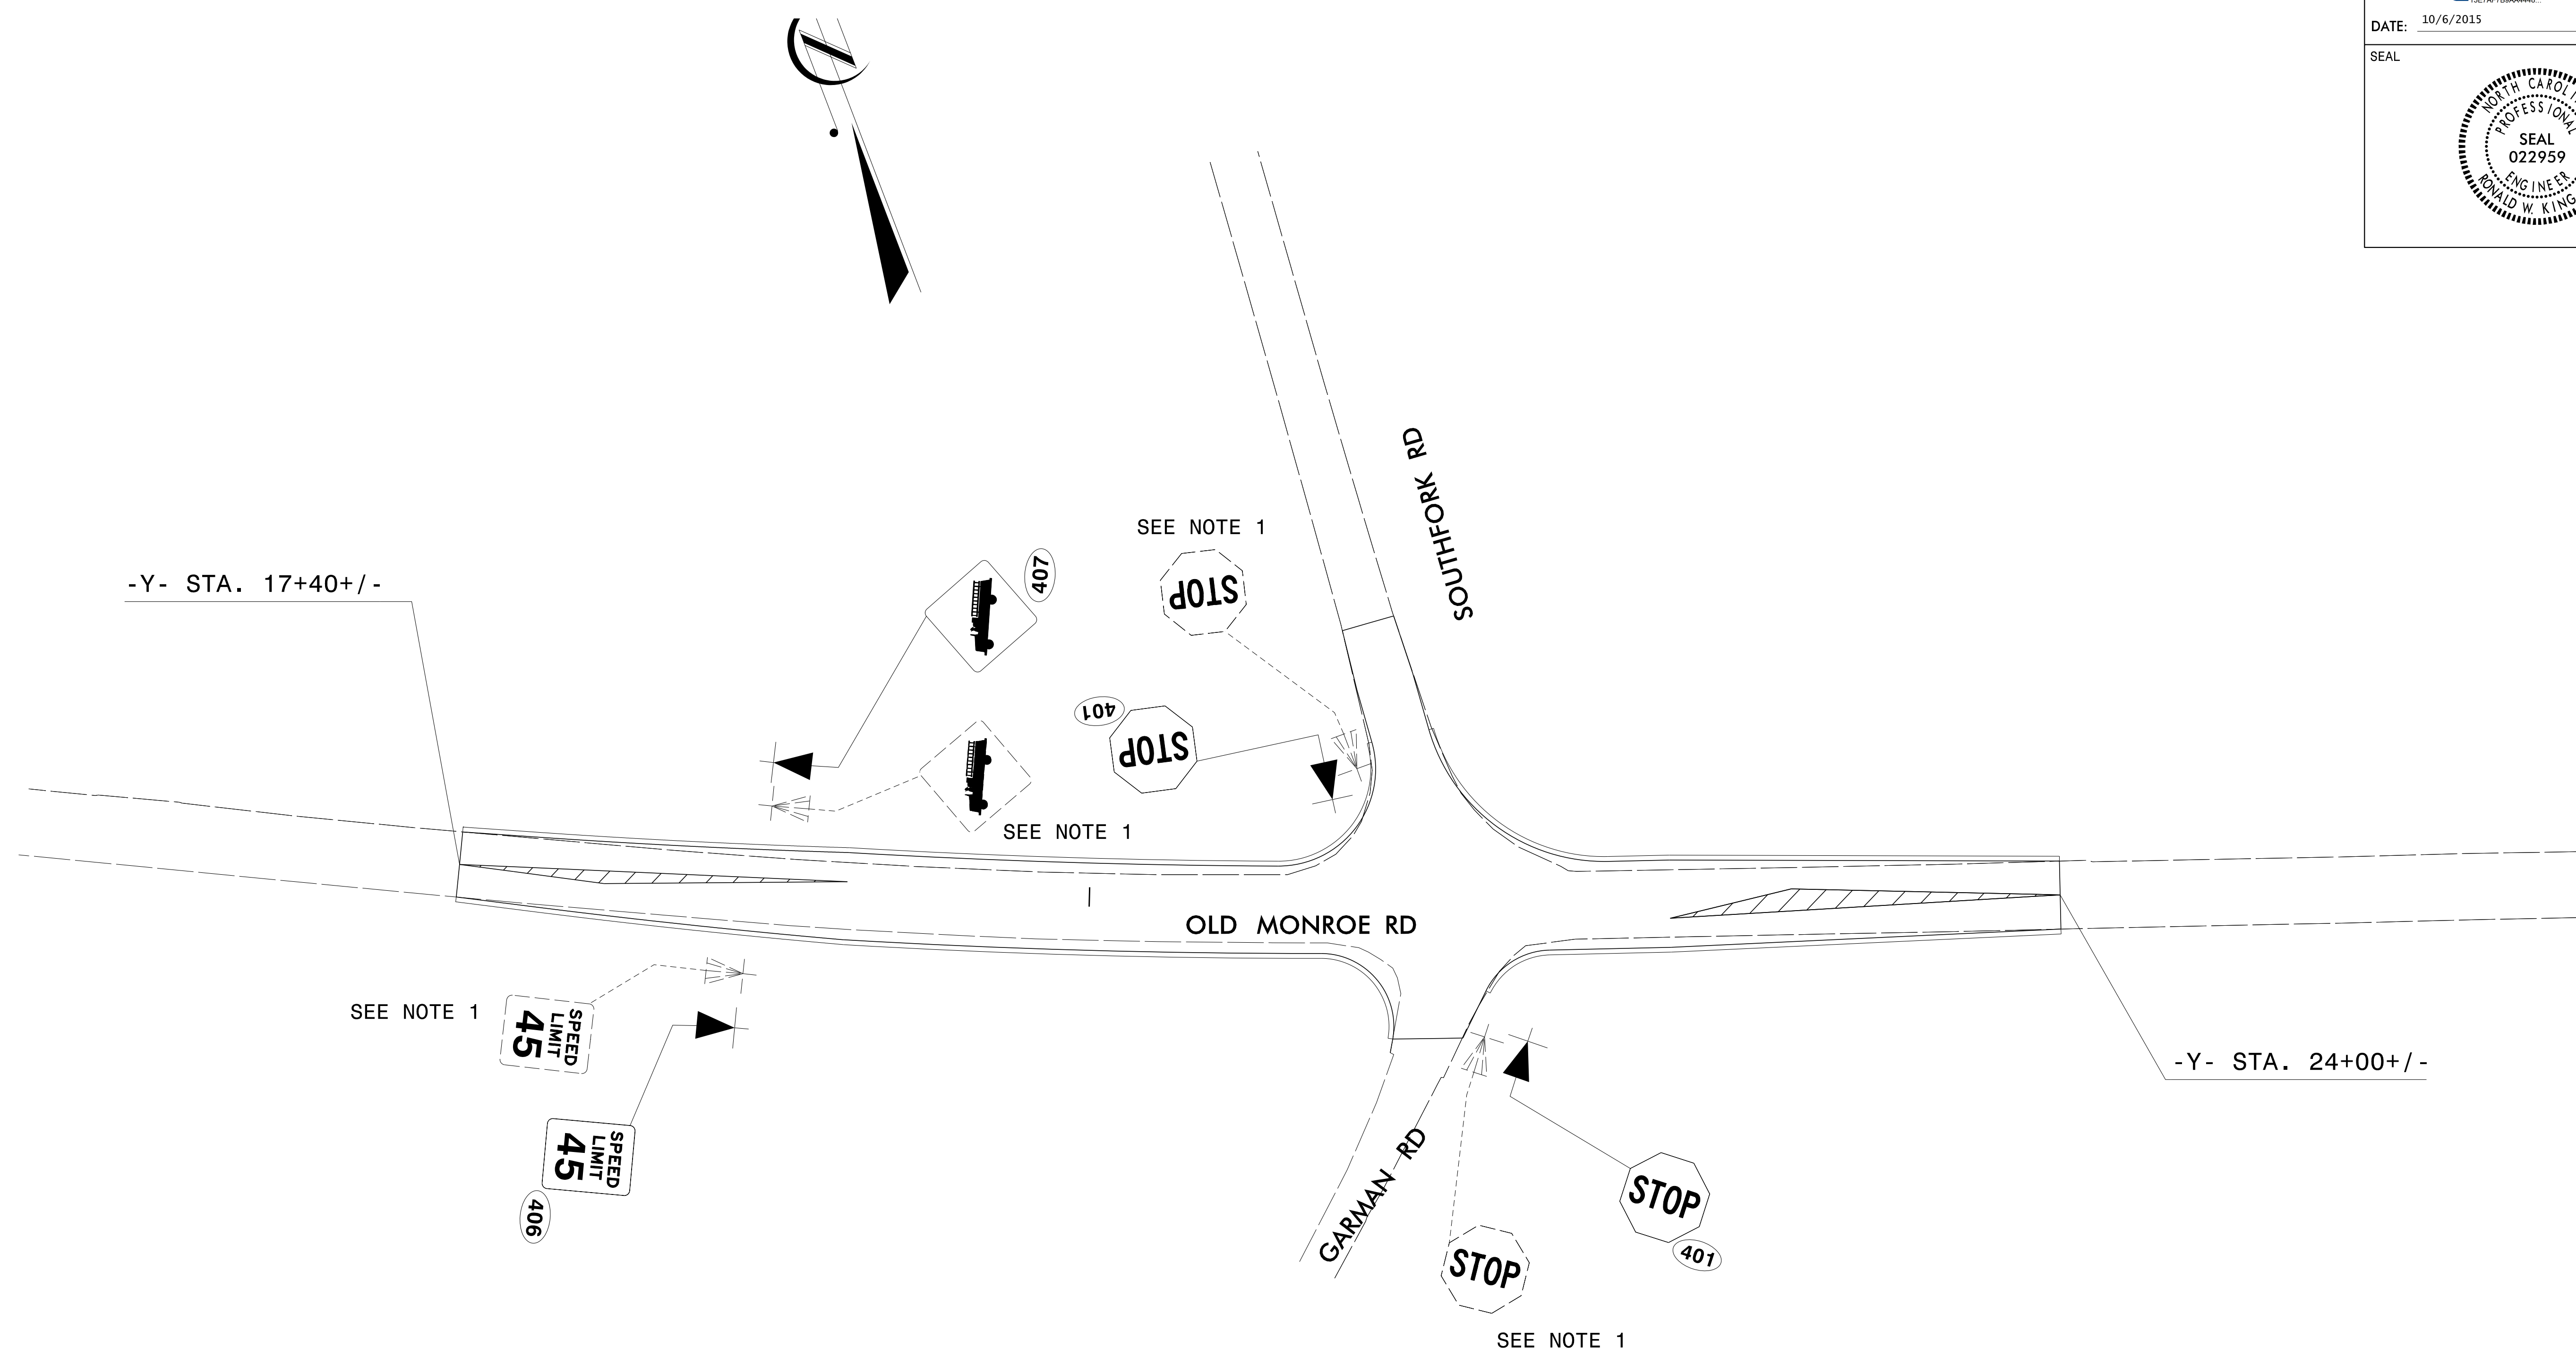
SEAL
022959
ENGINEER
RONALD W. KING

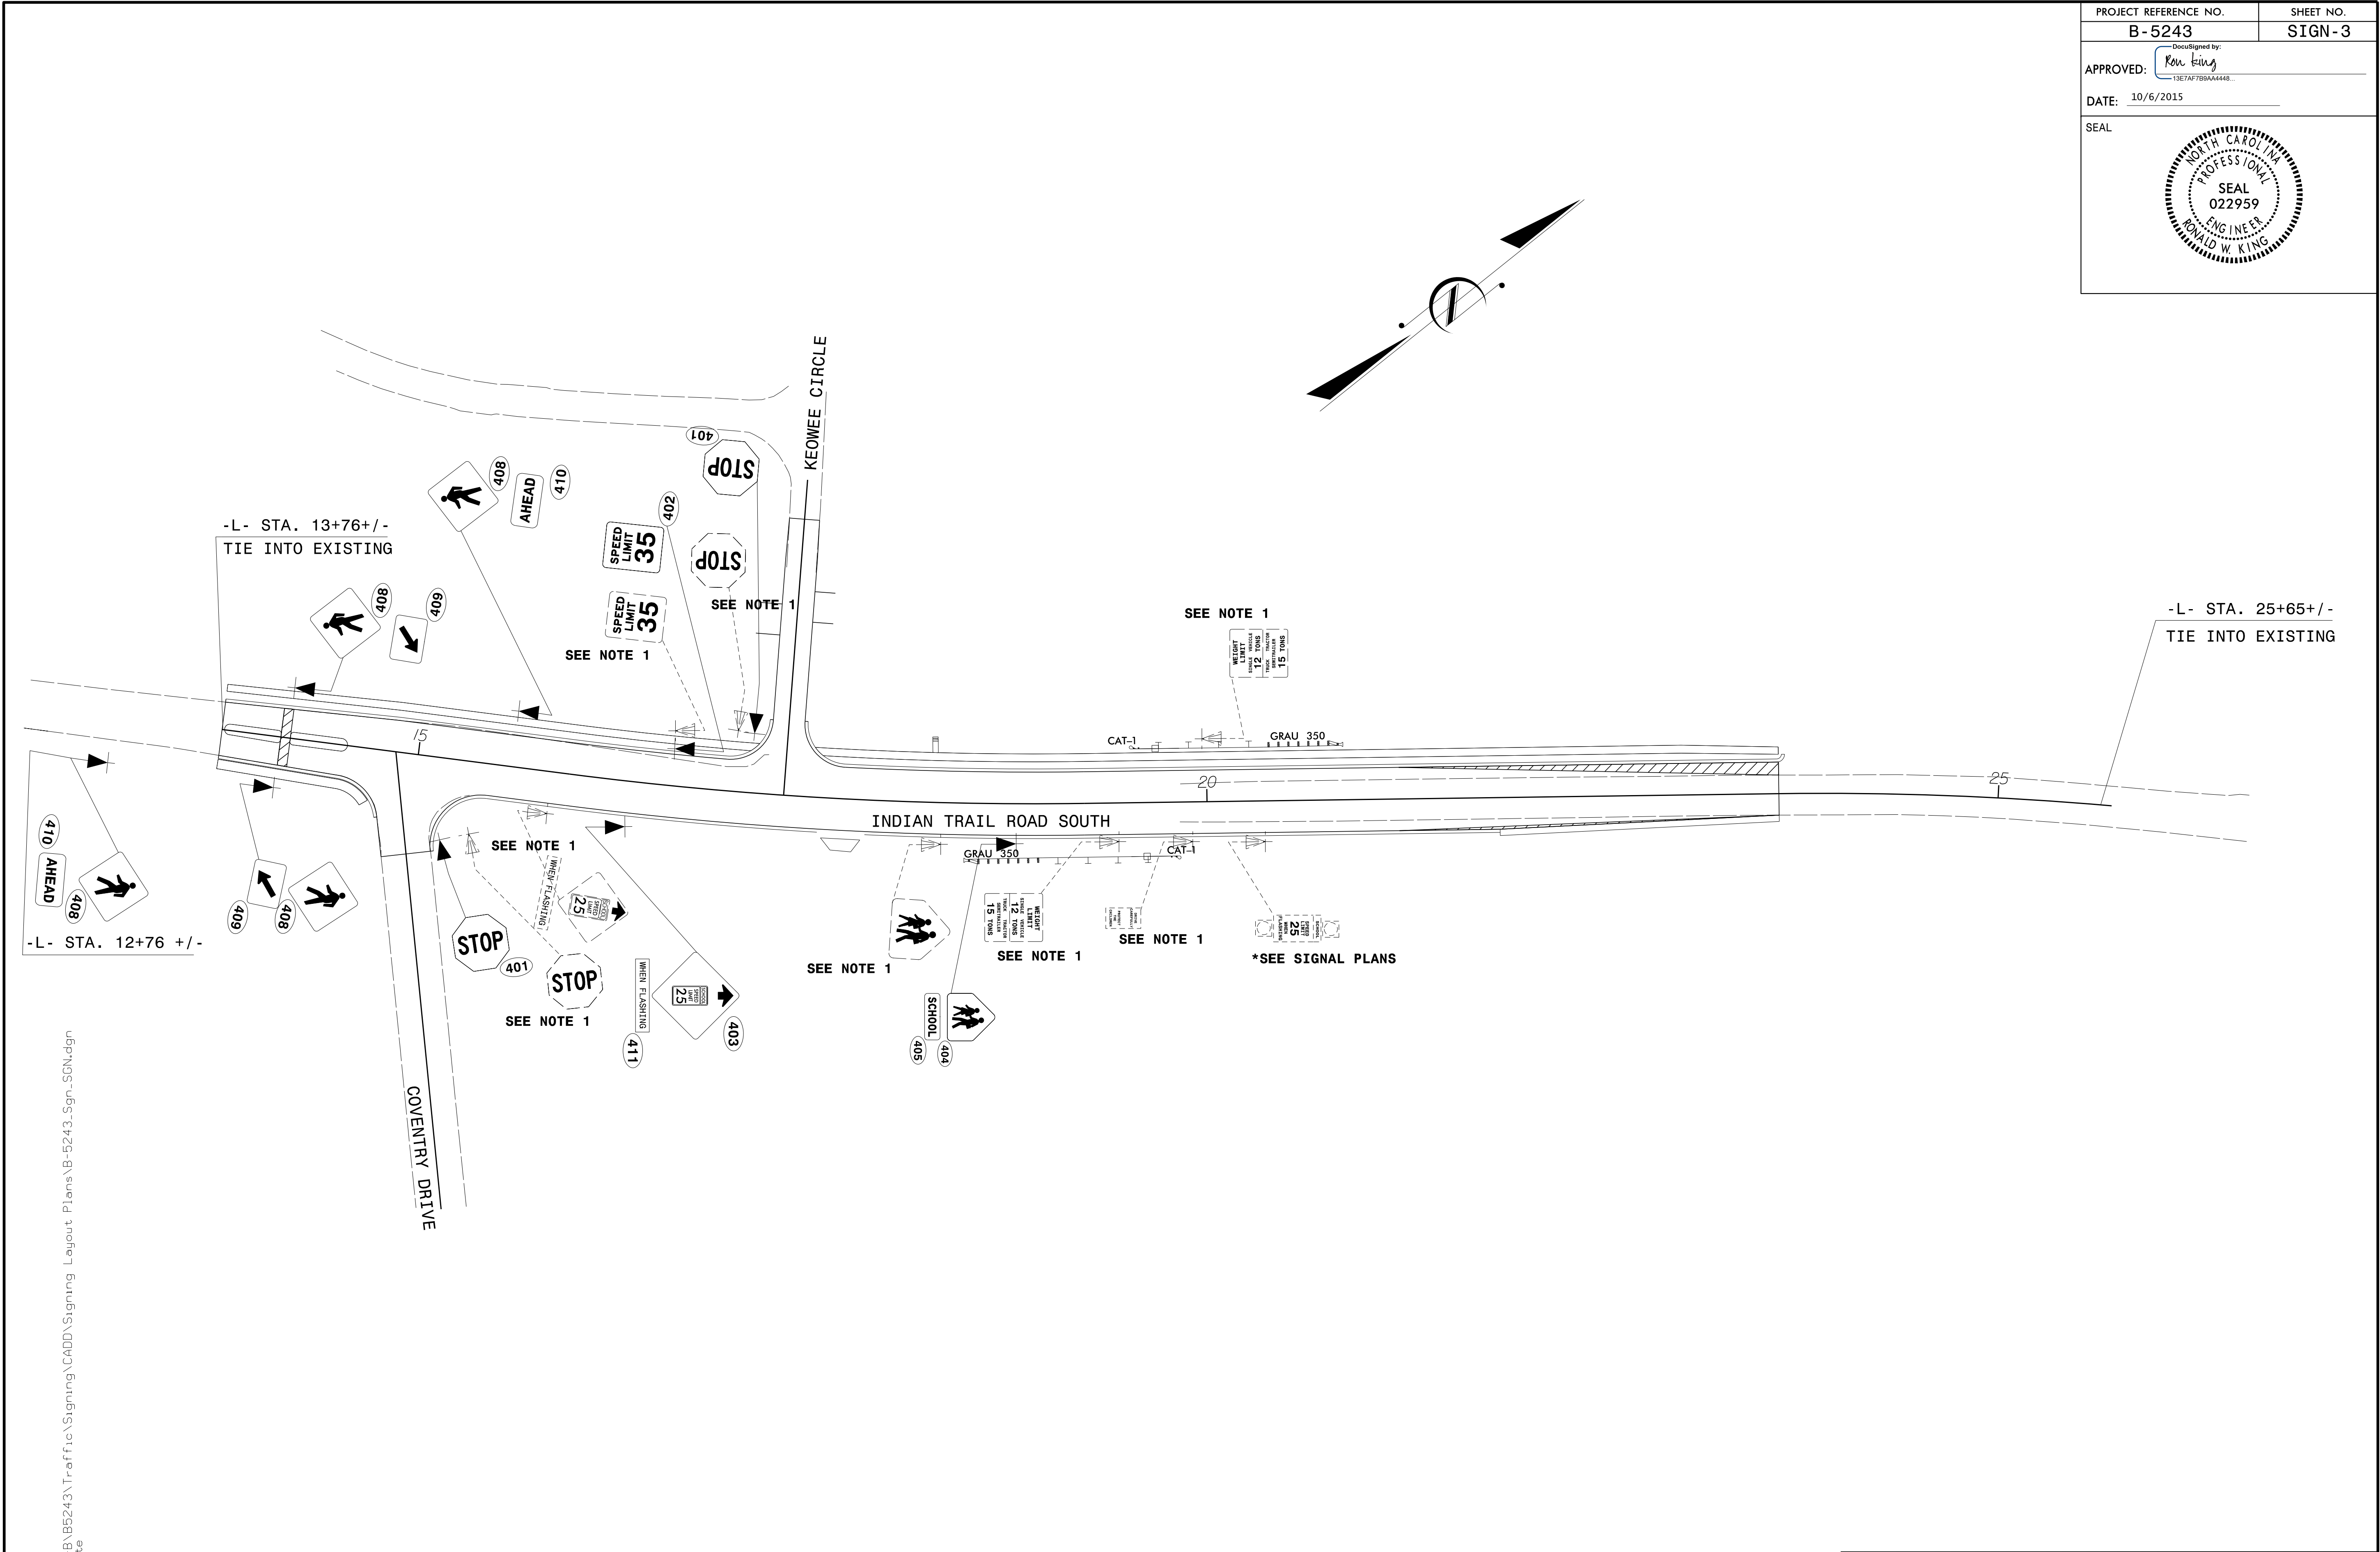

10/6/2015
 P:\IP\Projects-B\B5243\Traffic\Signing\CADD\Signing Layout Plans\B-5243-Sgn-SGN.dgn
 User:jmavorre

SIGN DETAIL SHEET

TIP NO. B-5243	SHEET NO. SIGN-4
APPROVED: <i>Ron King</i> <small>13E7AF7B8A4448...</small>	
DATE: 10/6/2015	
SEAL 	



10/6/2015
 P:\TIP\Projects-B\B5243\Traffic\Signing\CA00\Signing Layout Plans\B-5243_Sgn_SGN2.dgn
 User:jnnavarrete

SIGN DETAIL SHEET