


PROP. APPROACH SLAB

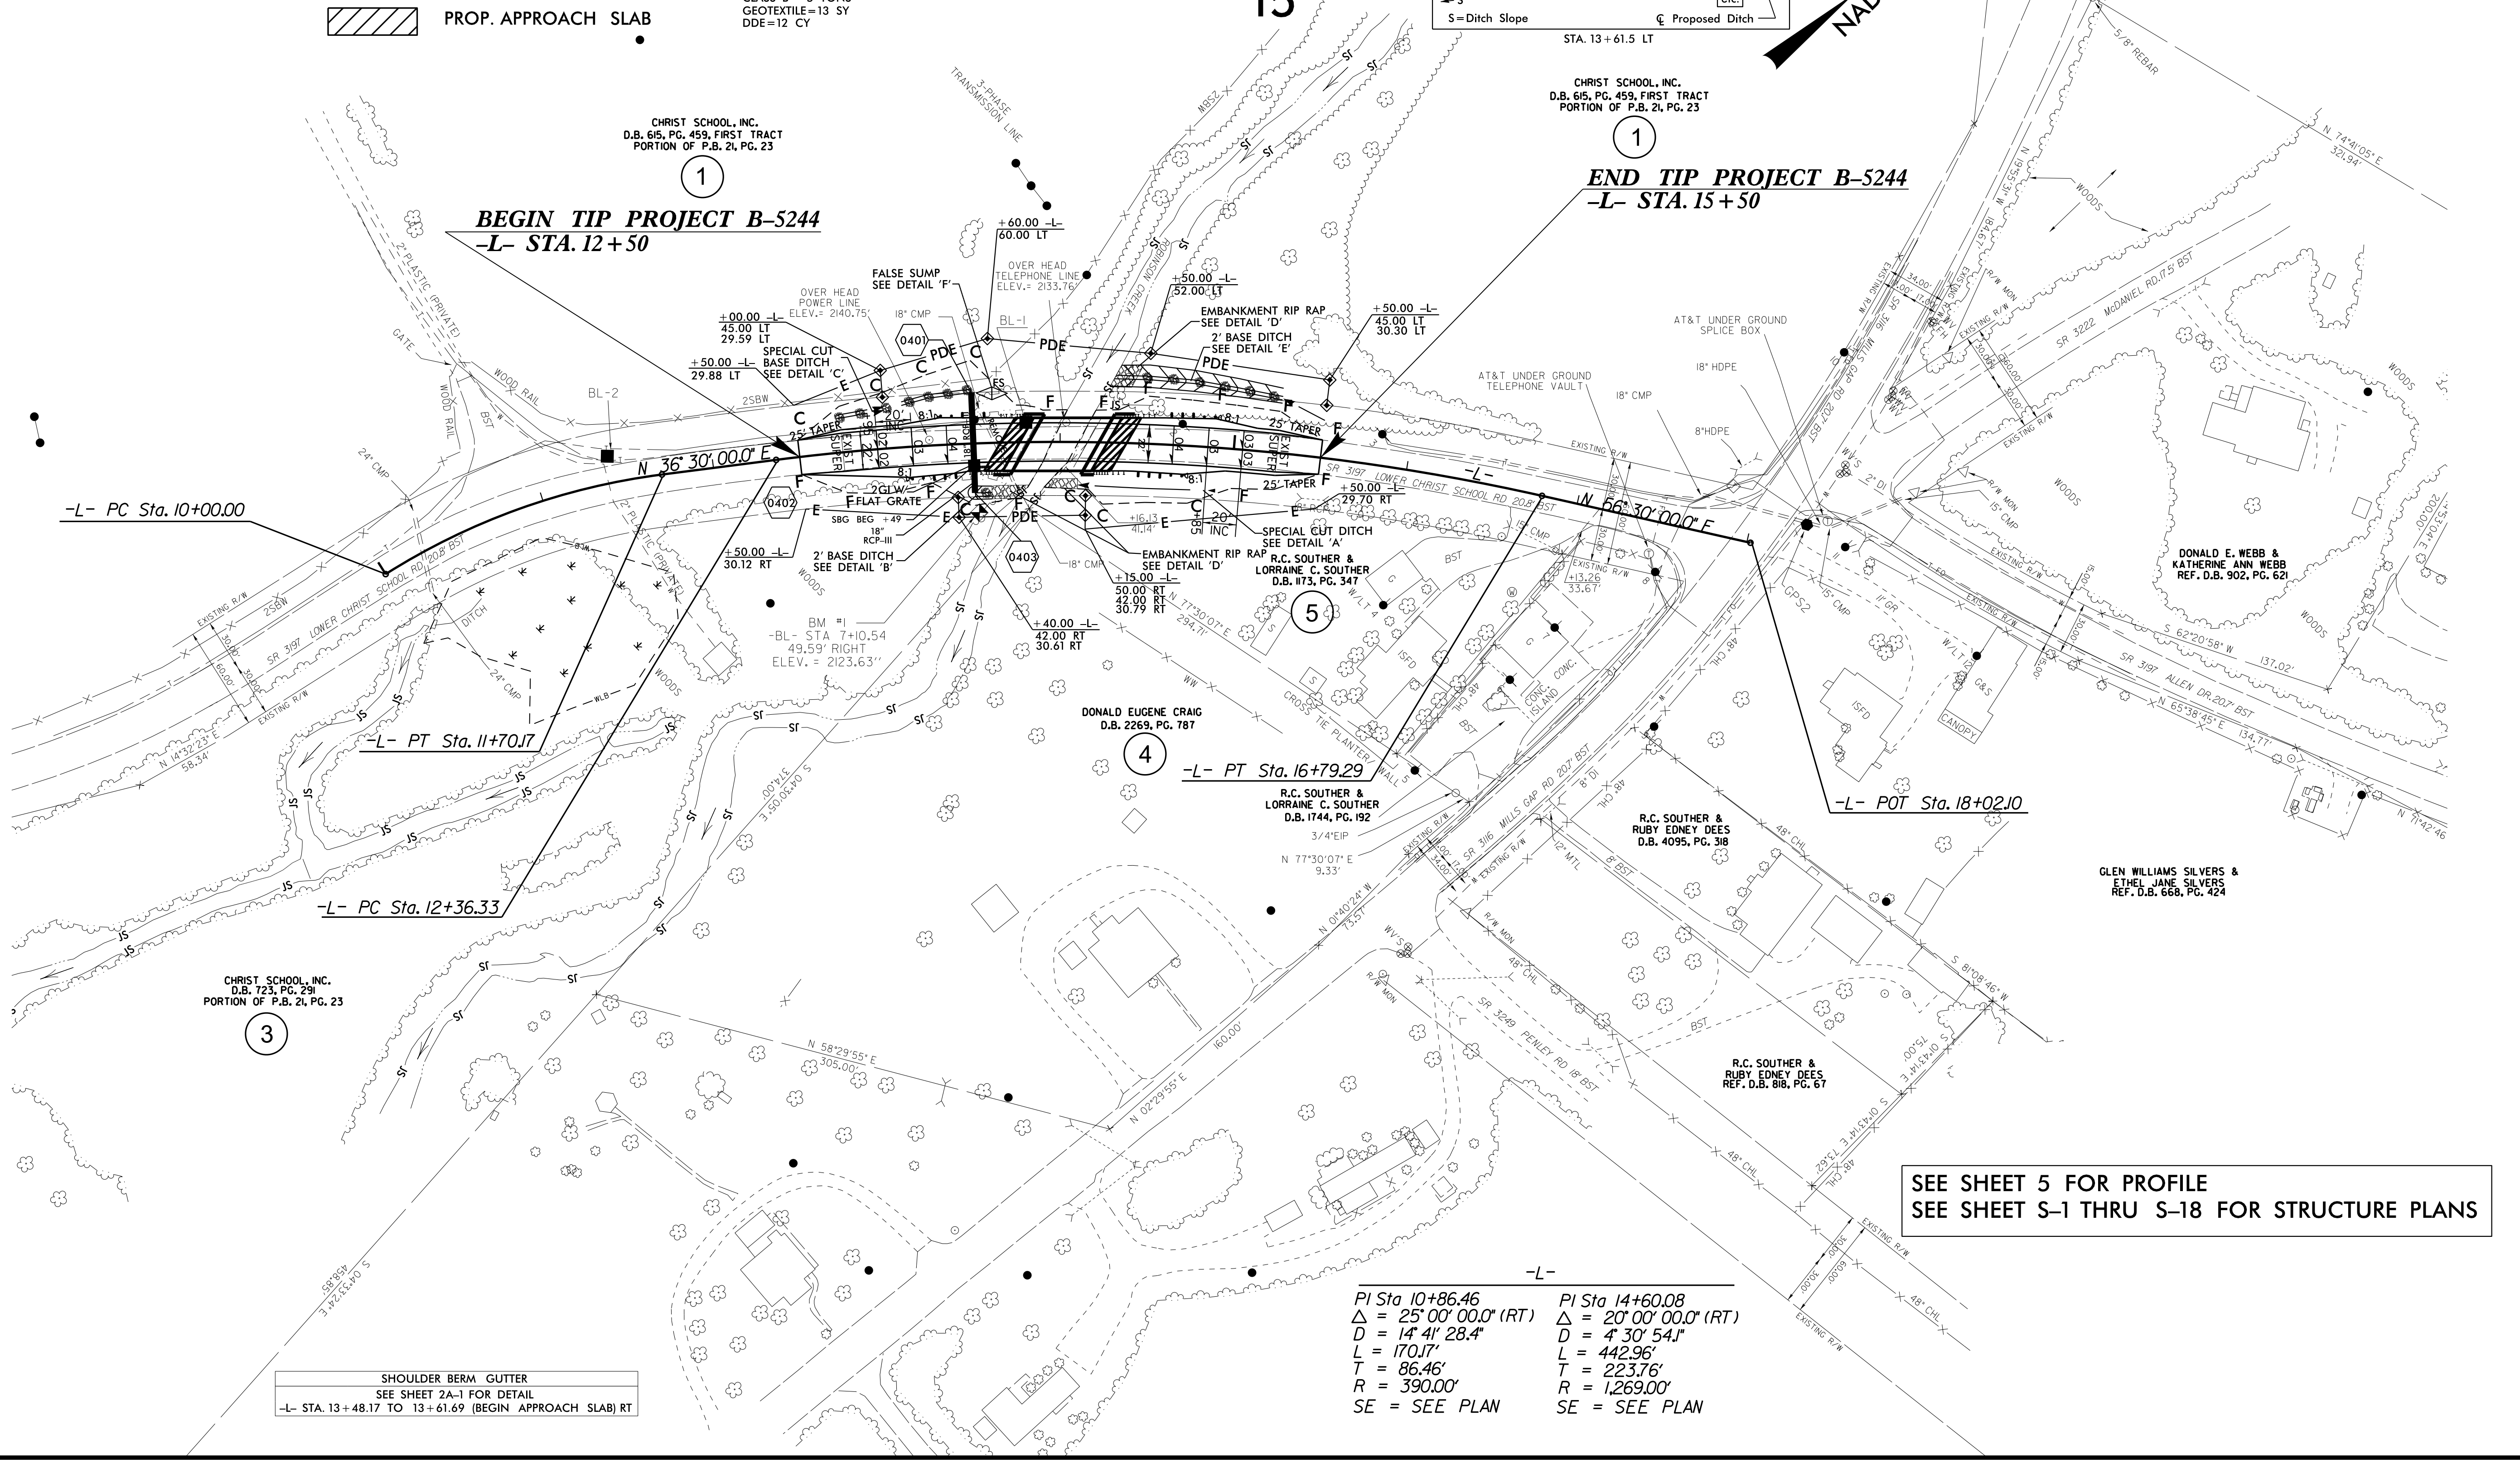

-L-
 PI Sta 10+86.46 PI Sta 14+60.08
 $\Delta = 25^{\circ} 00' 00.0''$ (RT) $\Delta = 20^{\circ} 00' 00.0''$ (RT)
 D = 14' 41" 28.4" D = 4' 30" 54.1"
 L = 170.17' L = 442.96'
 T = 86.46' T = 223.76'
 R = 390.00' R = 1,269.00'
 SE = SEE PLAN SE = SEE PLAN

SEE SHEET 5 FOR PROFILE
 SEE SHEET S-1 THRU S-18 FOR STRUCTURE PLANS

SHOULDER BERM GUTTER
 SEE SHEET 2A-1 FOR DETAIL
 -L- STA. 13+48.17 TO 13+61.69 (BEGIN APPROACH SLAB) RT

REVISIONS

B/17/99

08 JAN 2016 09:05
 B:\PROJECTS\B-5244-rdy.psh4.dgn
 3:43:50 PM NATHAN ADAMS