


* SEE RSD 1101.03, SHEET 1 OF 9, FOR ADDITIONAL WORK ZONE SIGNS AND LOCATIONS

** SEE SHEET TMP-2 FOR DETOUR SIGN DESIGN

APPROVED: *J. W. Woolard, Jr.*
79018EAD08427
 DATE: 10/22/2015

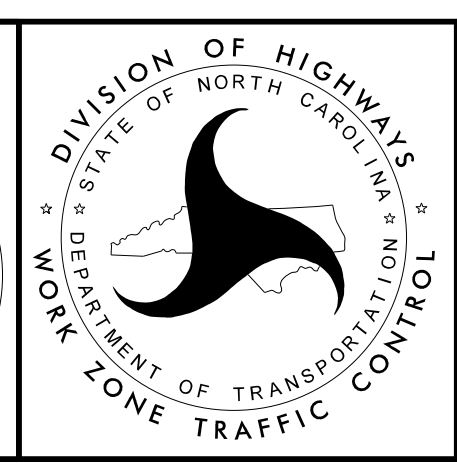

DIVISION OF HIGHWAYS
 STATE OF NORTH CAROLINA
 DEPARTMENT OF TRANSPORTATION
 WORK ZONE TRAFFIC CONTROL

OFFSITE DETOUR PLAN

10/22/2015
 p:\Tip\projects-b\5244\traffic\trafficcontrol\top\B5244_TC_TMP_03.dgn
 User: kbradwell