

**STATE OF NORTH CAROLINA
DEPARTMENT OF TRANSPORTATION**

**SIGNING PLAN
BUNCOMBE COUNTY**

LOCATION: BRIDGE No. 363 OVER ROBINSON CREEK
ON SR 3197

T.I.P.: B-5244


CONTRACT: C203669

SUMMARY OF QUANTITIES

ITEM NO.		ITEM DESCRIPTION	QUANTITY	UNIT
DESC. NO.	SECT. NO.			
415500000	907	DISPOSAL OF SIGN SYSTEM, U-CHANNEL	8	EA.

GENERAL NOTES

- . SIGNS FURNISHED BY STATE
- . WHEN NOT STATIONED OR DIMENSIONED ON PLANS, ALL 'E' AND 'F' SIGNS SHALL BE FIELD LOCATED BY THE ENGINEER
- . ALL EXISTING SIGNS ON "U" CHANNEL POST WITHIN THE PROJECT LIMITS SHALL BE REMOVED AND DISPOSED OF UNLESS OTHERWISE NOTED ON PLANS.
- . SEE ROADWAY PLANS FOR GUARD/GUIDE RAIL DETAILS.

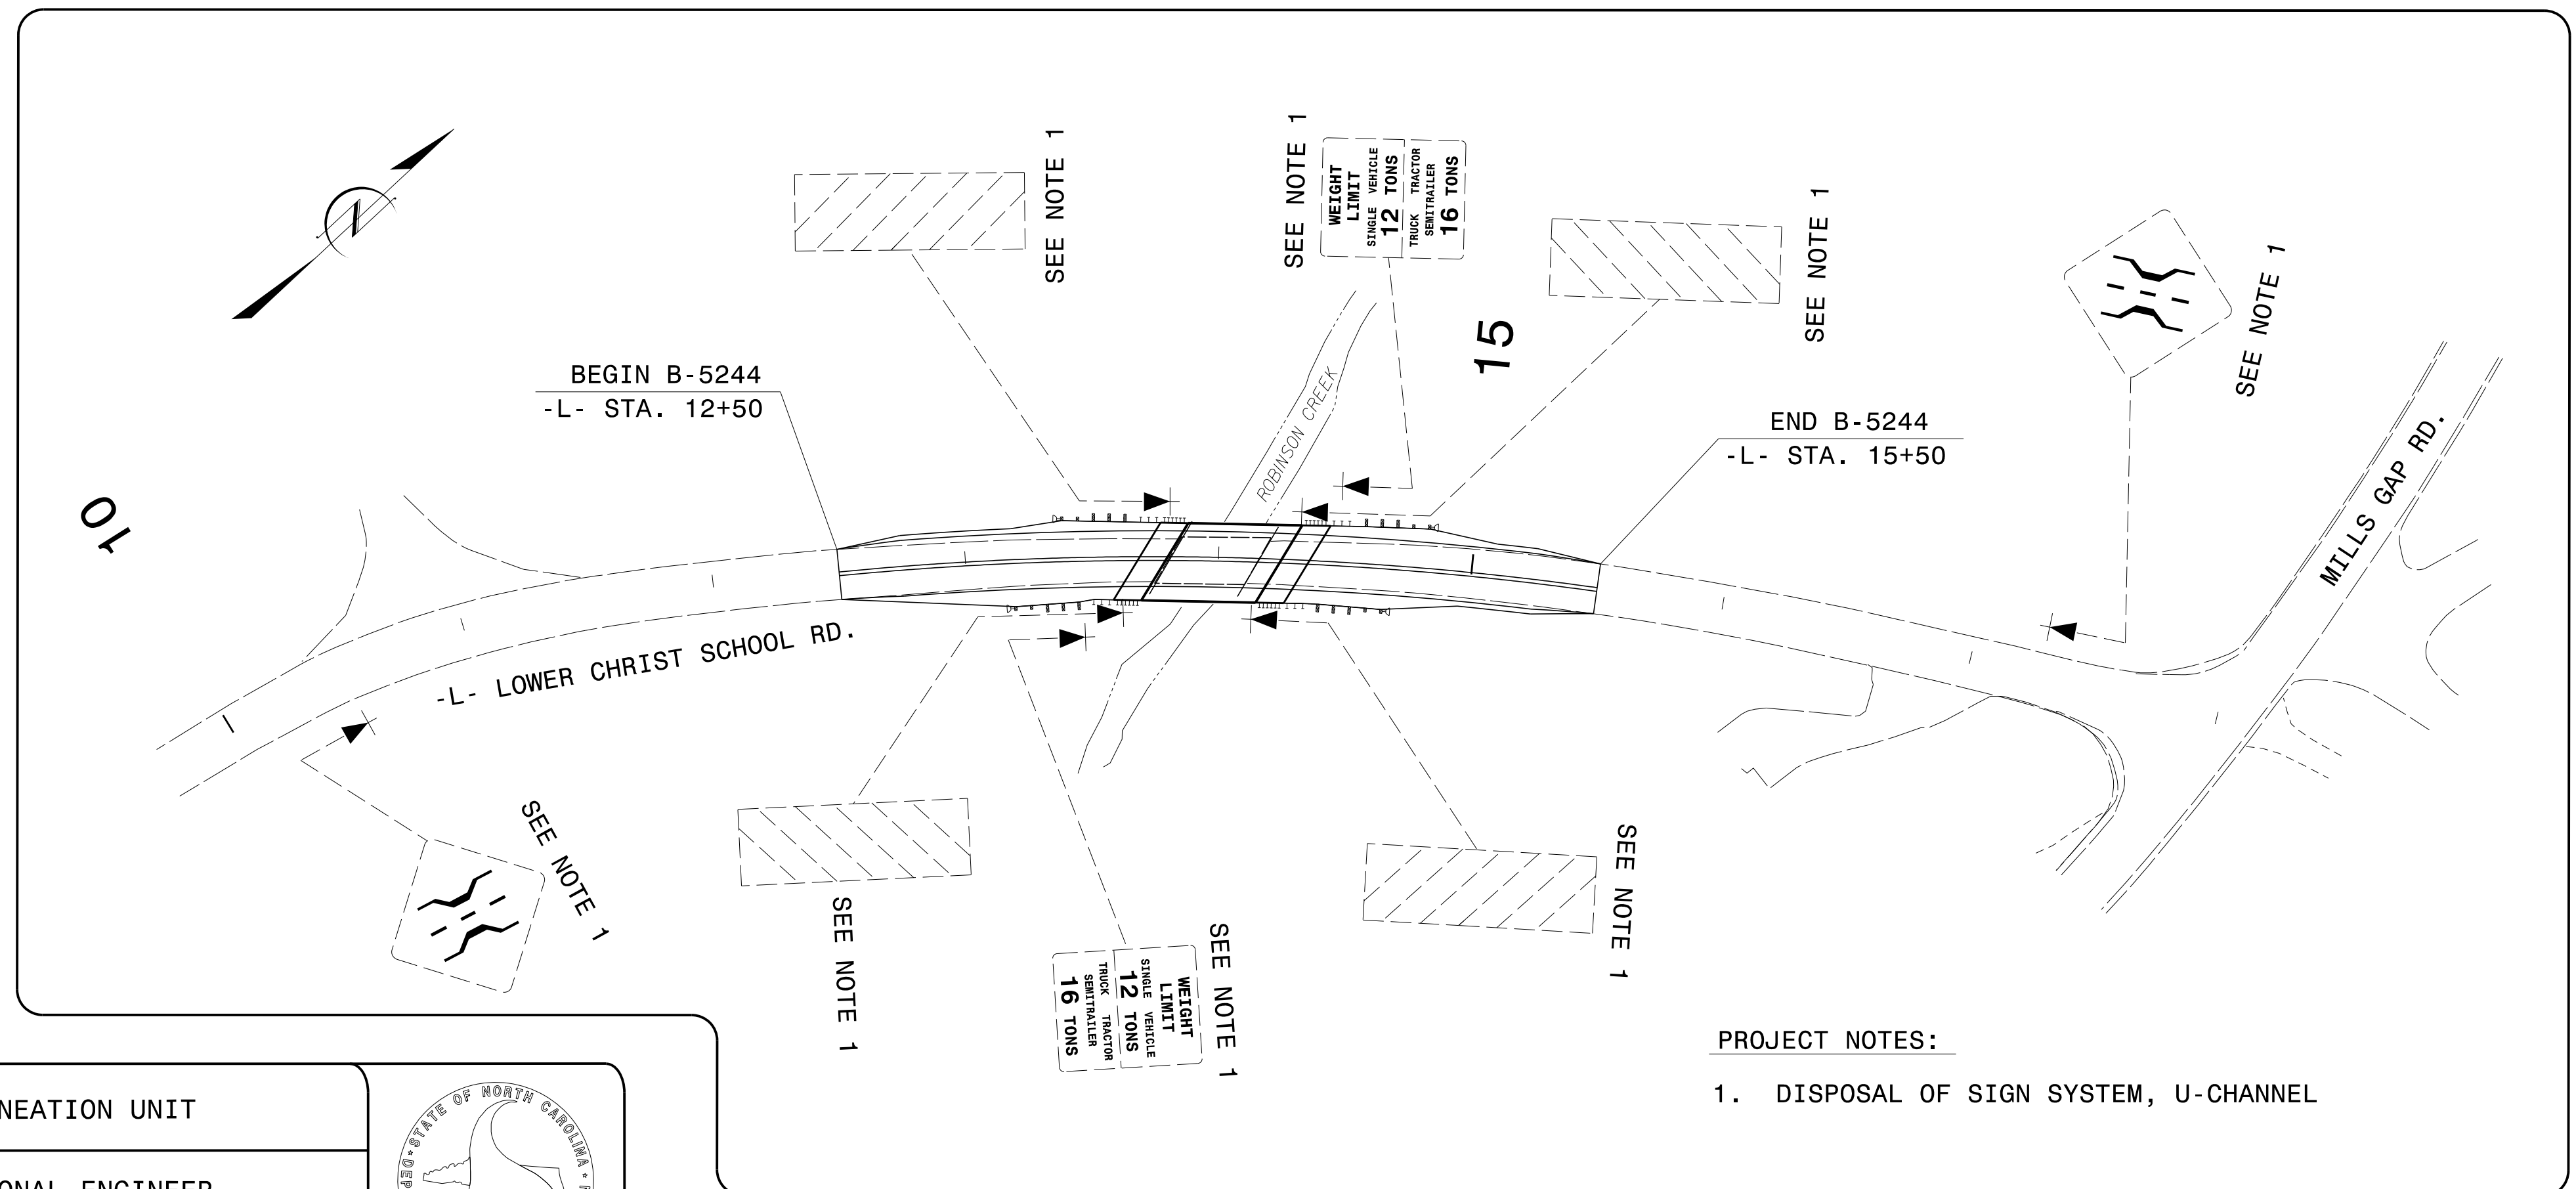

- PROJECT NOTES:**
- DISPOSAL OF SIGN SYSTEM, U-CHANNEL

PLAN PREPARED BY: N.C.D.O.T. SIGNING AND DELINEATION UNIT

KELVIN L. JORDAN SIGNING & DELINEATION REGIONAL ENGINEER
DERRICK H. BEARD SIGNING & DELINEATION PROJECT DESIGN ENGINEER

