
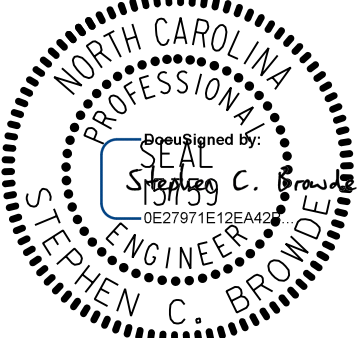
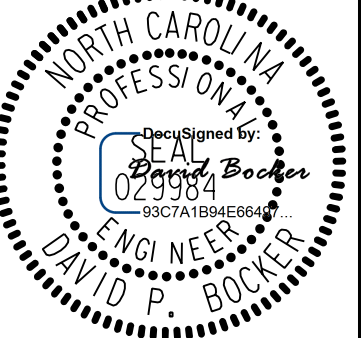



MULKEY
ENGINEERS & CONSULTANTS
PO BOX 33127
RALEIGH, N.C. 27636
(919) 851-1912
(919) 851-1918 (FAX)
WWW.MULKEYINC.COM
NC License No. C6201

PROJECT REFERENCE NO. <i>W-5518</i>	SHEET NO. <i>7</i>
RW SHEET NO.	HYDRAULICS ENGINEER
ROADWAY DESIGN ENGINEER	HYDRAULICS ENGINEER
 Designed by  12/10/2015	 12/10/2015

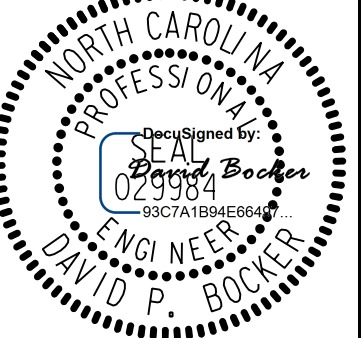

REVISIONS

12/10/2015
R:\Roadway\Proj\W5518_rdw_psh7.dgn
E:\Users\...

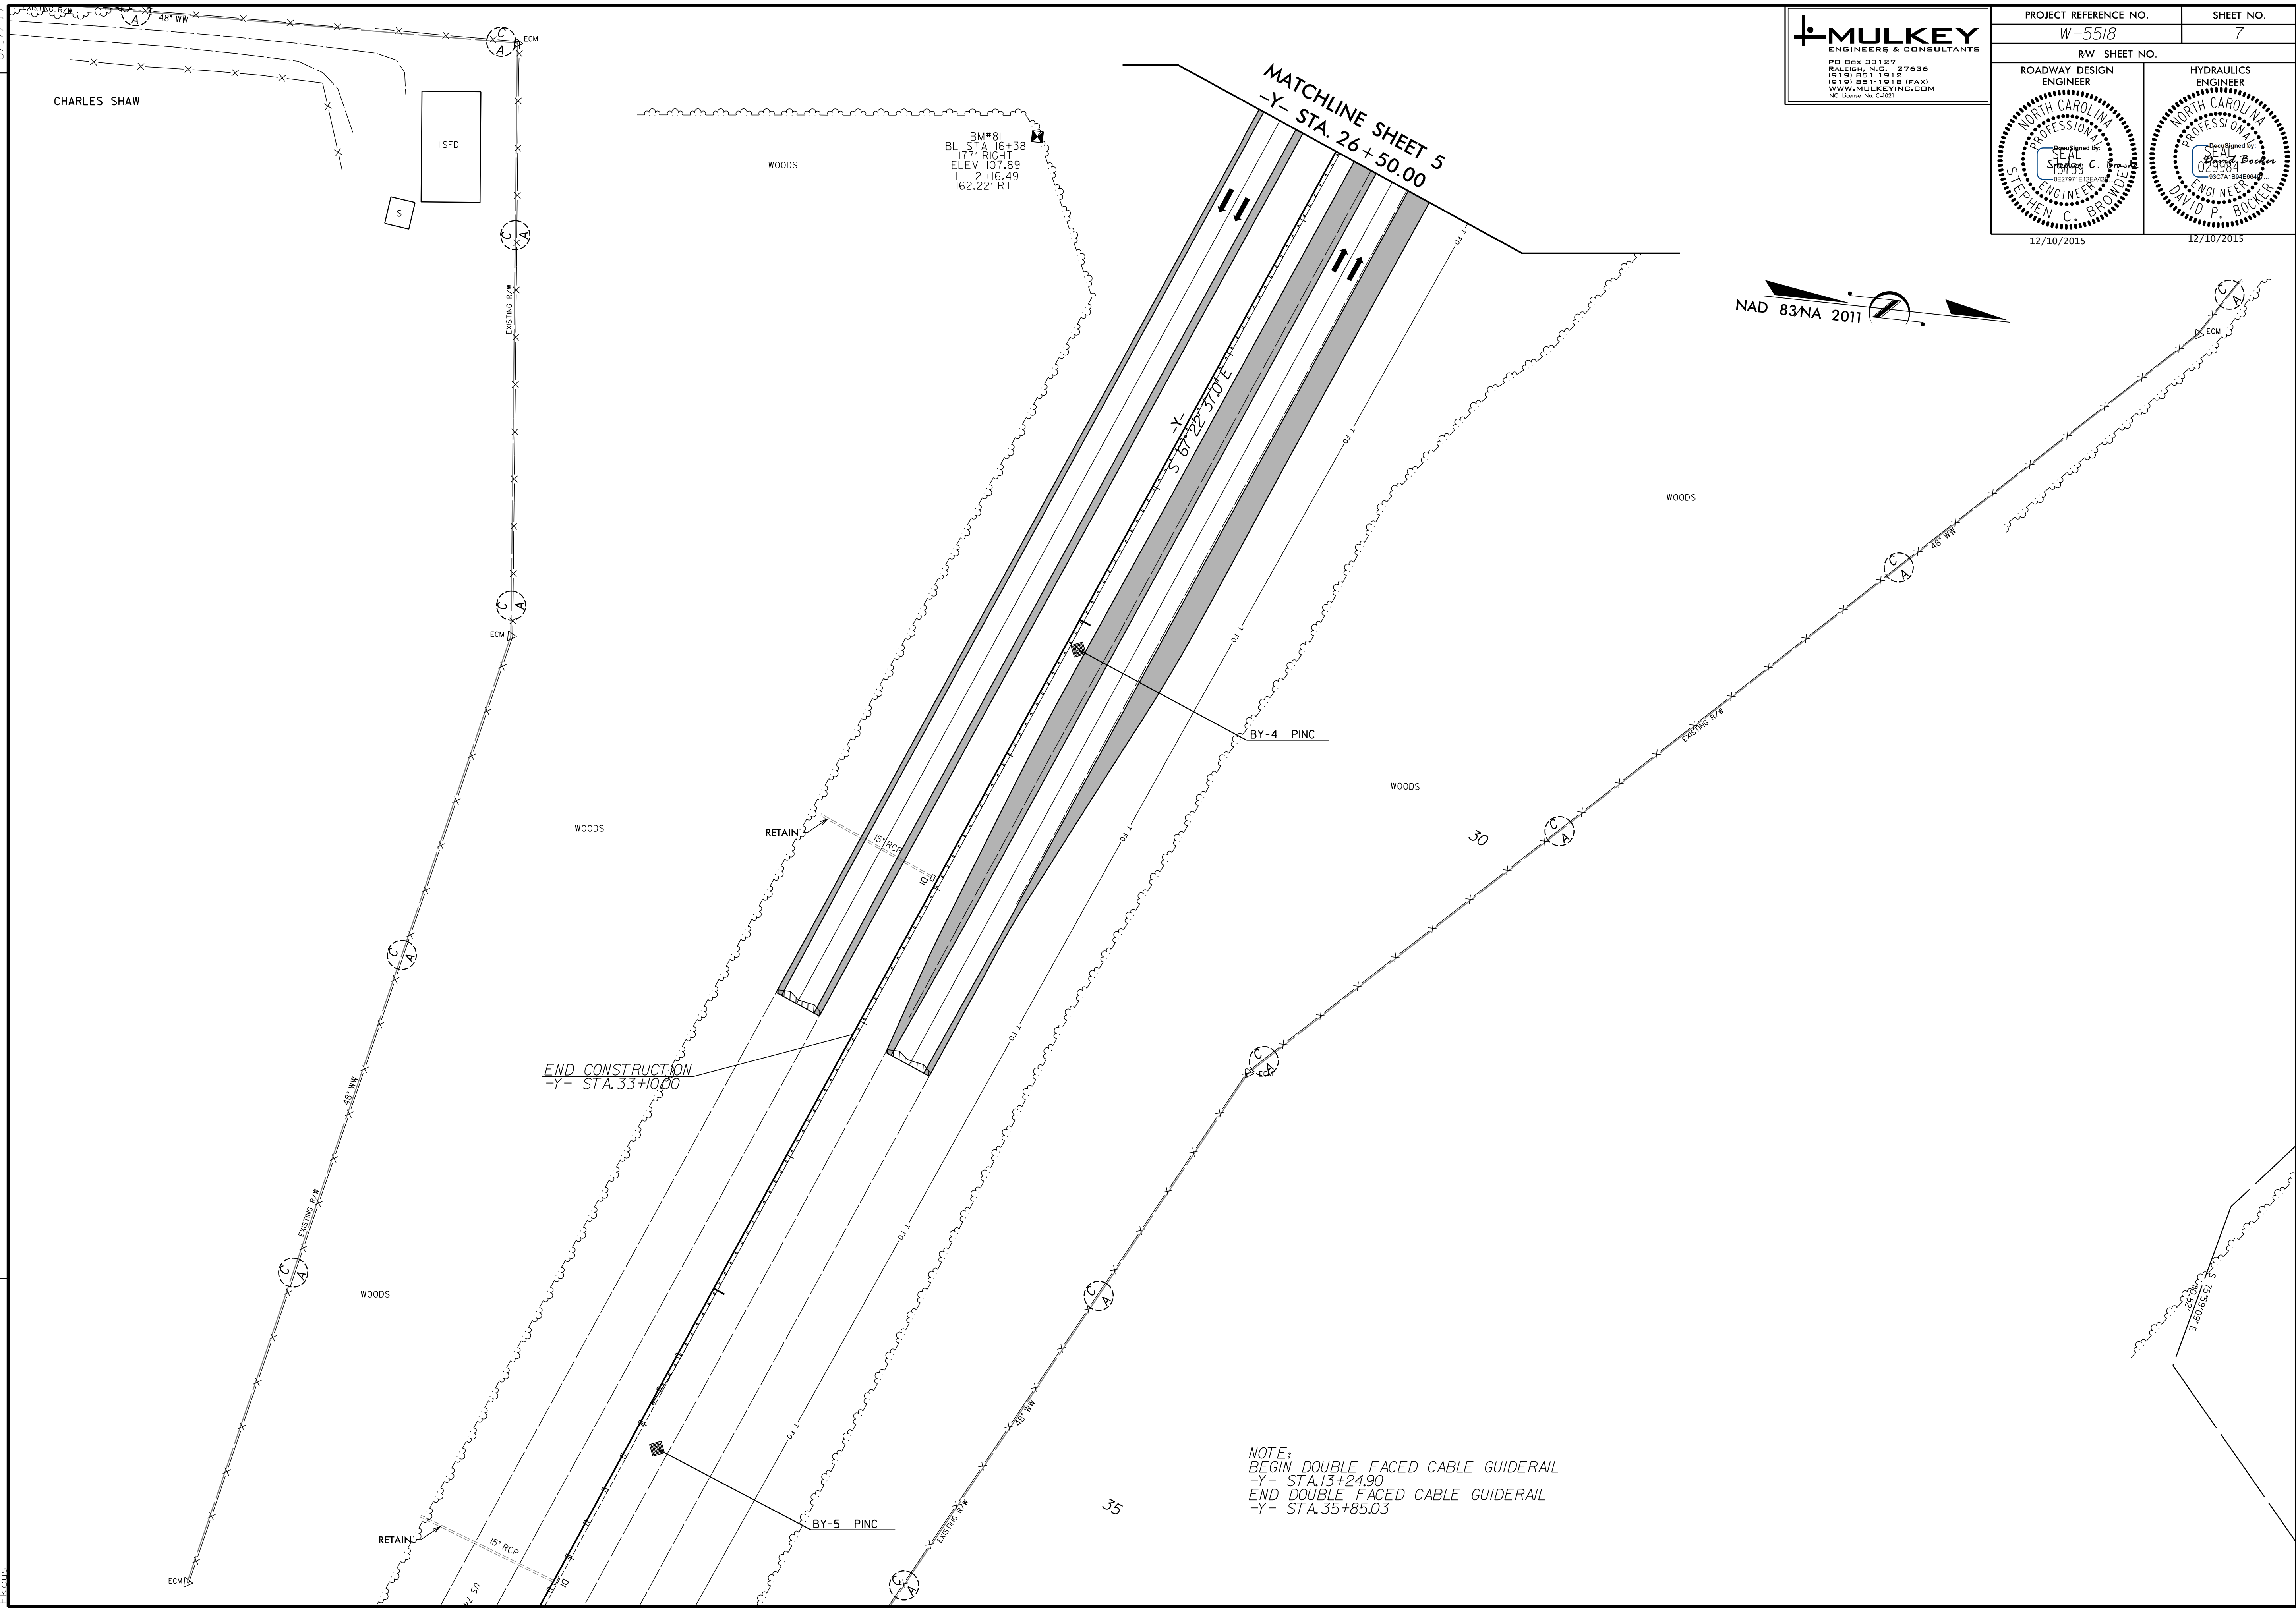

NOTE:
BEGIN DOUBLE FACED CABLE GUIDERAIL
-Y- STA.13+24.90
END DOUBLE FACED CABLE GUIDERAIL
-Y- STA.35+85.03

BM#81
BL STA 16+38
177' RIGHT
ELEV 107.89
L- 21+16.49
162.22' RT

CHARLES SHAW

ISFD

WOODS

WOODS

RETAIN

END CONSTRUCTION
-Y- STA.33+00.00

WOODS

30

35

BY-5 PINC

BY-4 PINC

RETAIN

15' RCP

EXISTING R/W

WOODS

EXISTING R/W

EXISTING R/W

EXISTING R/W

EXISTING R/W

EXISTING R/W

EXISTING R/W

EXISTING R/W

EXISTING R/W

EXISTING R/W

EXISTING R/W

EXISTING R/W