


● ● ● PROPOSED DETOUR ROUTE

*BARRICADES USED TO CLOSE A ROADWAY SHALL EXTEND ACROSS THE ENTIRE ROADWAY. WHERE LOCAL TRAFFIC MUST BE MAINTAINED, THEY MAY BE PLACED IN A STAGGERED POSITION.

I:\13\2016
 \\vib\pro\raleigh\38369.02 Mulkey T02_W-5518\cad\traf\plan\set\TrafficControl\W-5518_tc_tmp_04.dgn
 User:MT Higben

APPROVED: *R. Matthew Higben* DATE: 1/14/2016

SEAL

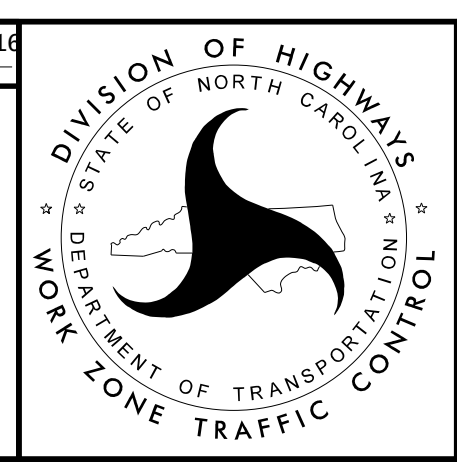

OFF-SITE DETOUR ROUTE AND SIGNING