


MATCHLINE SHEET TMP-4  
-L- STA. 17 + 50.00

MATCHLINE SHEET TMP-6  
-L- STA. 31 + 50.00

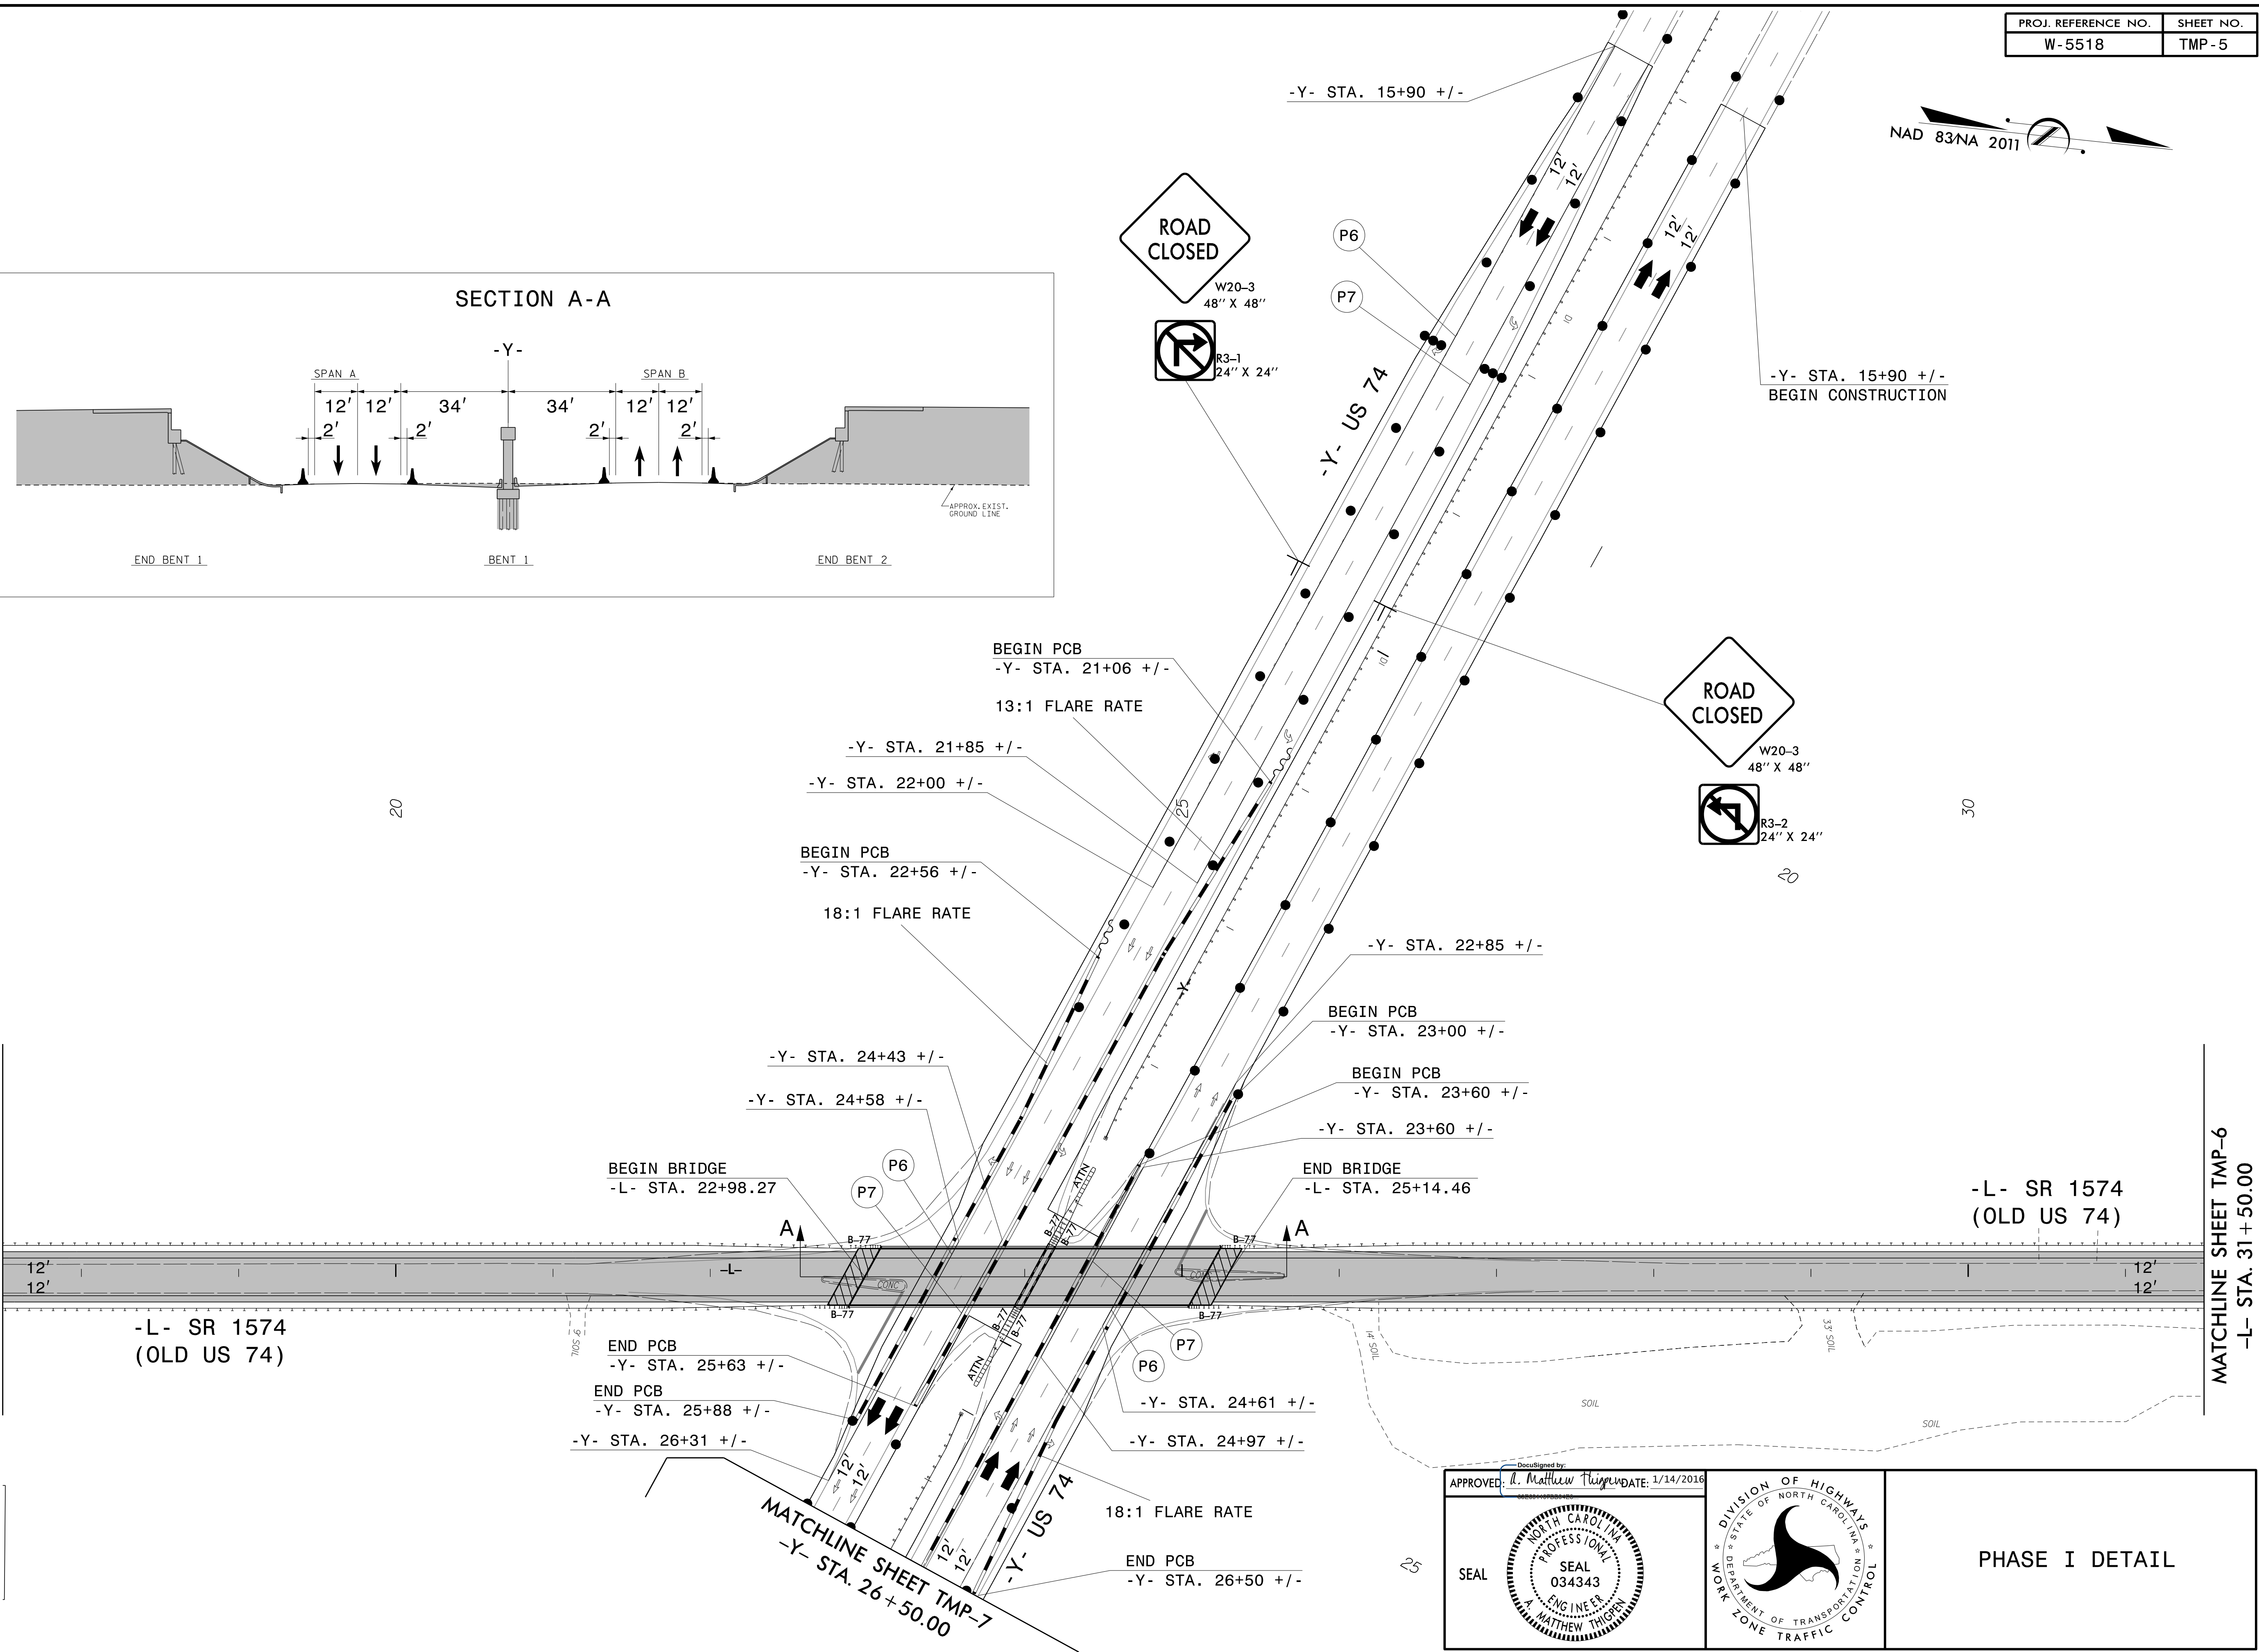

1/13/2016  
 \\vnb\pro\raleigh\38369.02 Mulkey T02\_W-5518\cad\re\plan\set\TrafficControl\W5518.tc\_tmp\_06.dgn  
 User:MT Higpen

APPROVED: *Matthew Thigpen* DATE: 1/14/2016

PHASE I DETAIL