


PROJ. REFERENCE NO.	SHEET NO.
W-5518	TMP-7

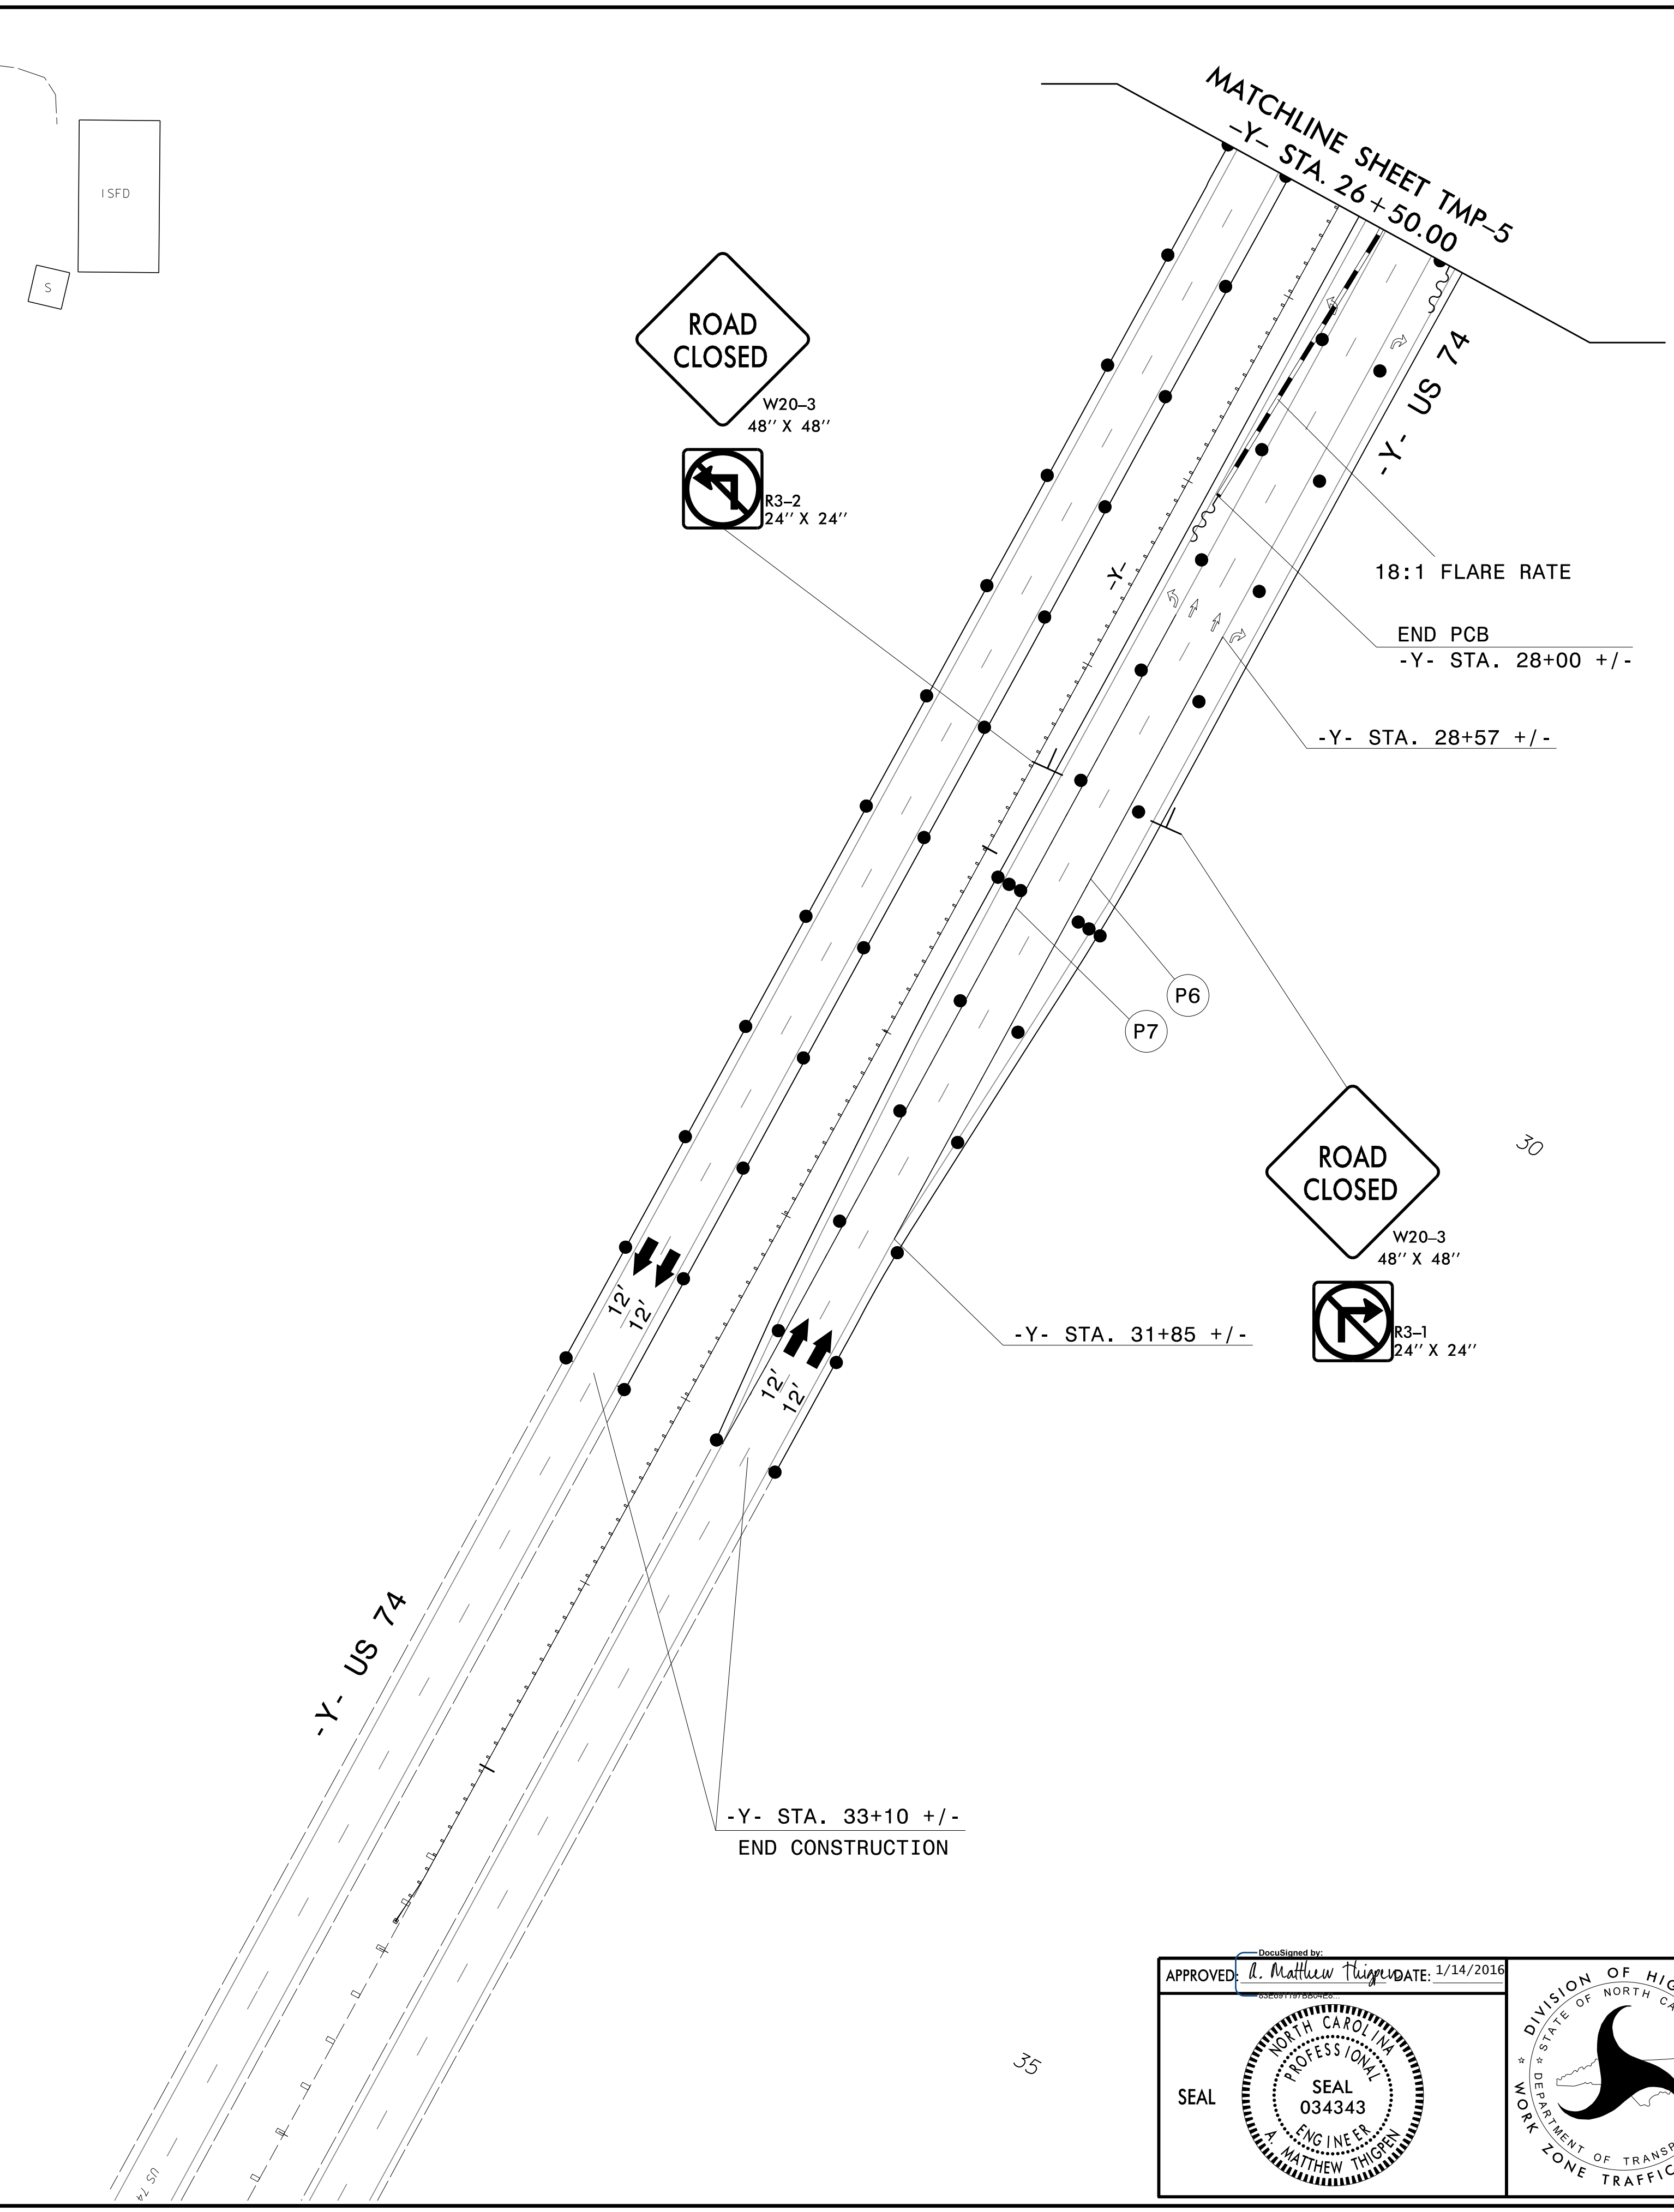

I:\13\2016  
 \\vnb\pro\raleigh\38369.02\_Mulkey\_T02\_W-5518\cad\ve\planset\TrafficControl\W5518.tc\_tmp.08.dgn  
 User:MT Higben

APPROVED: <i>Matthew Higben</i> DATE: 1/14/2016 SEAL 		<h2>PHASE I DETAIL</h2>
---	--	-------------------------