


PROJECT REFERENCE NO. <i>W-5518</i>	SHEET NO. <i>SIGN-4</i>
APPROVED: <i>d. Matthew Thigpen</i> <small>DocuSigned by: d. Matthew Thigpen 61E891197B804E8</small>	
DATE: 1/14/2016	
SEAL	

SEAL
034343
ENGINEER
MATTHEW THIGPEN
NORTH CAROLINA PROFESSIONAL

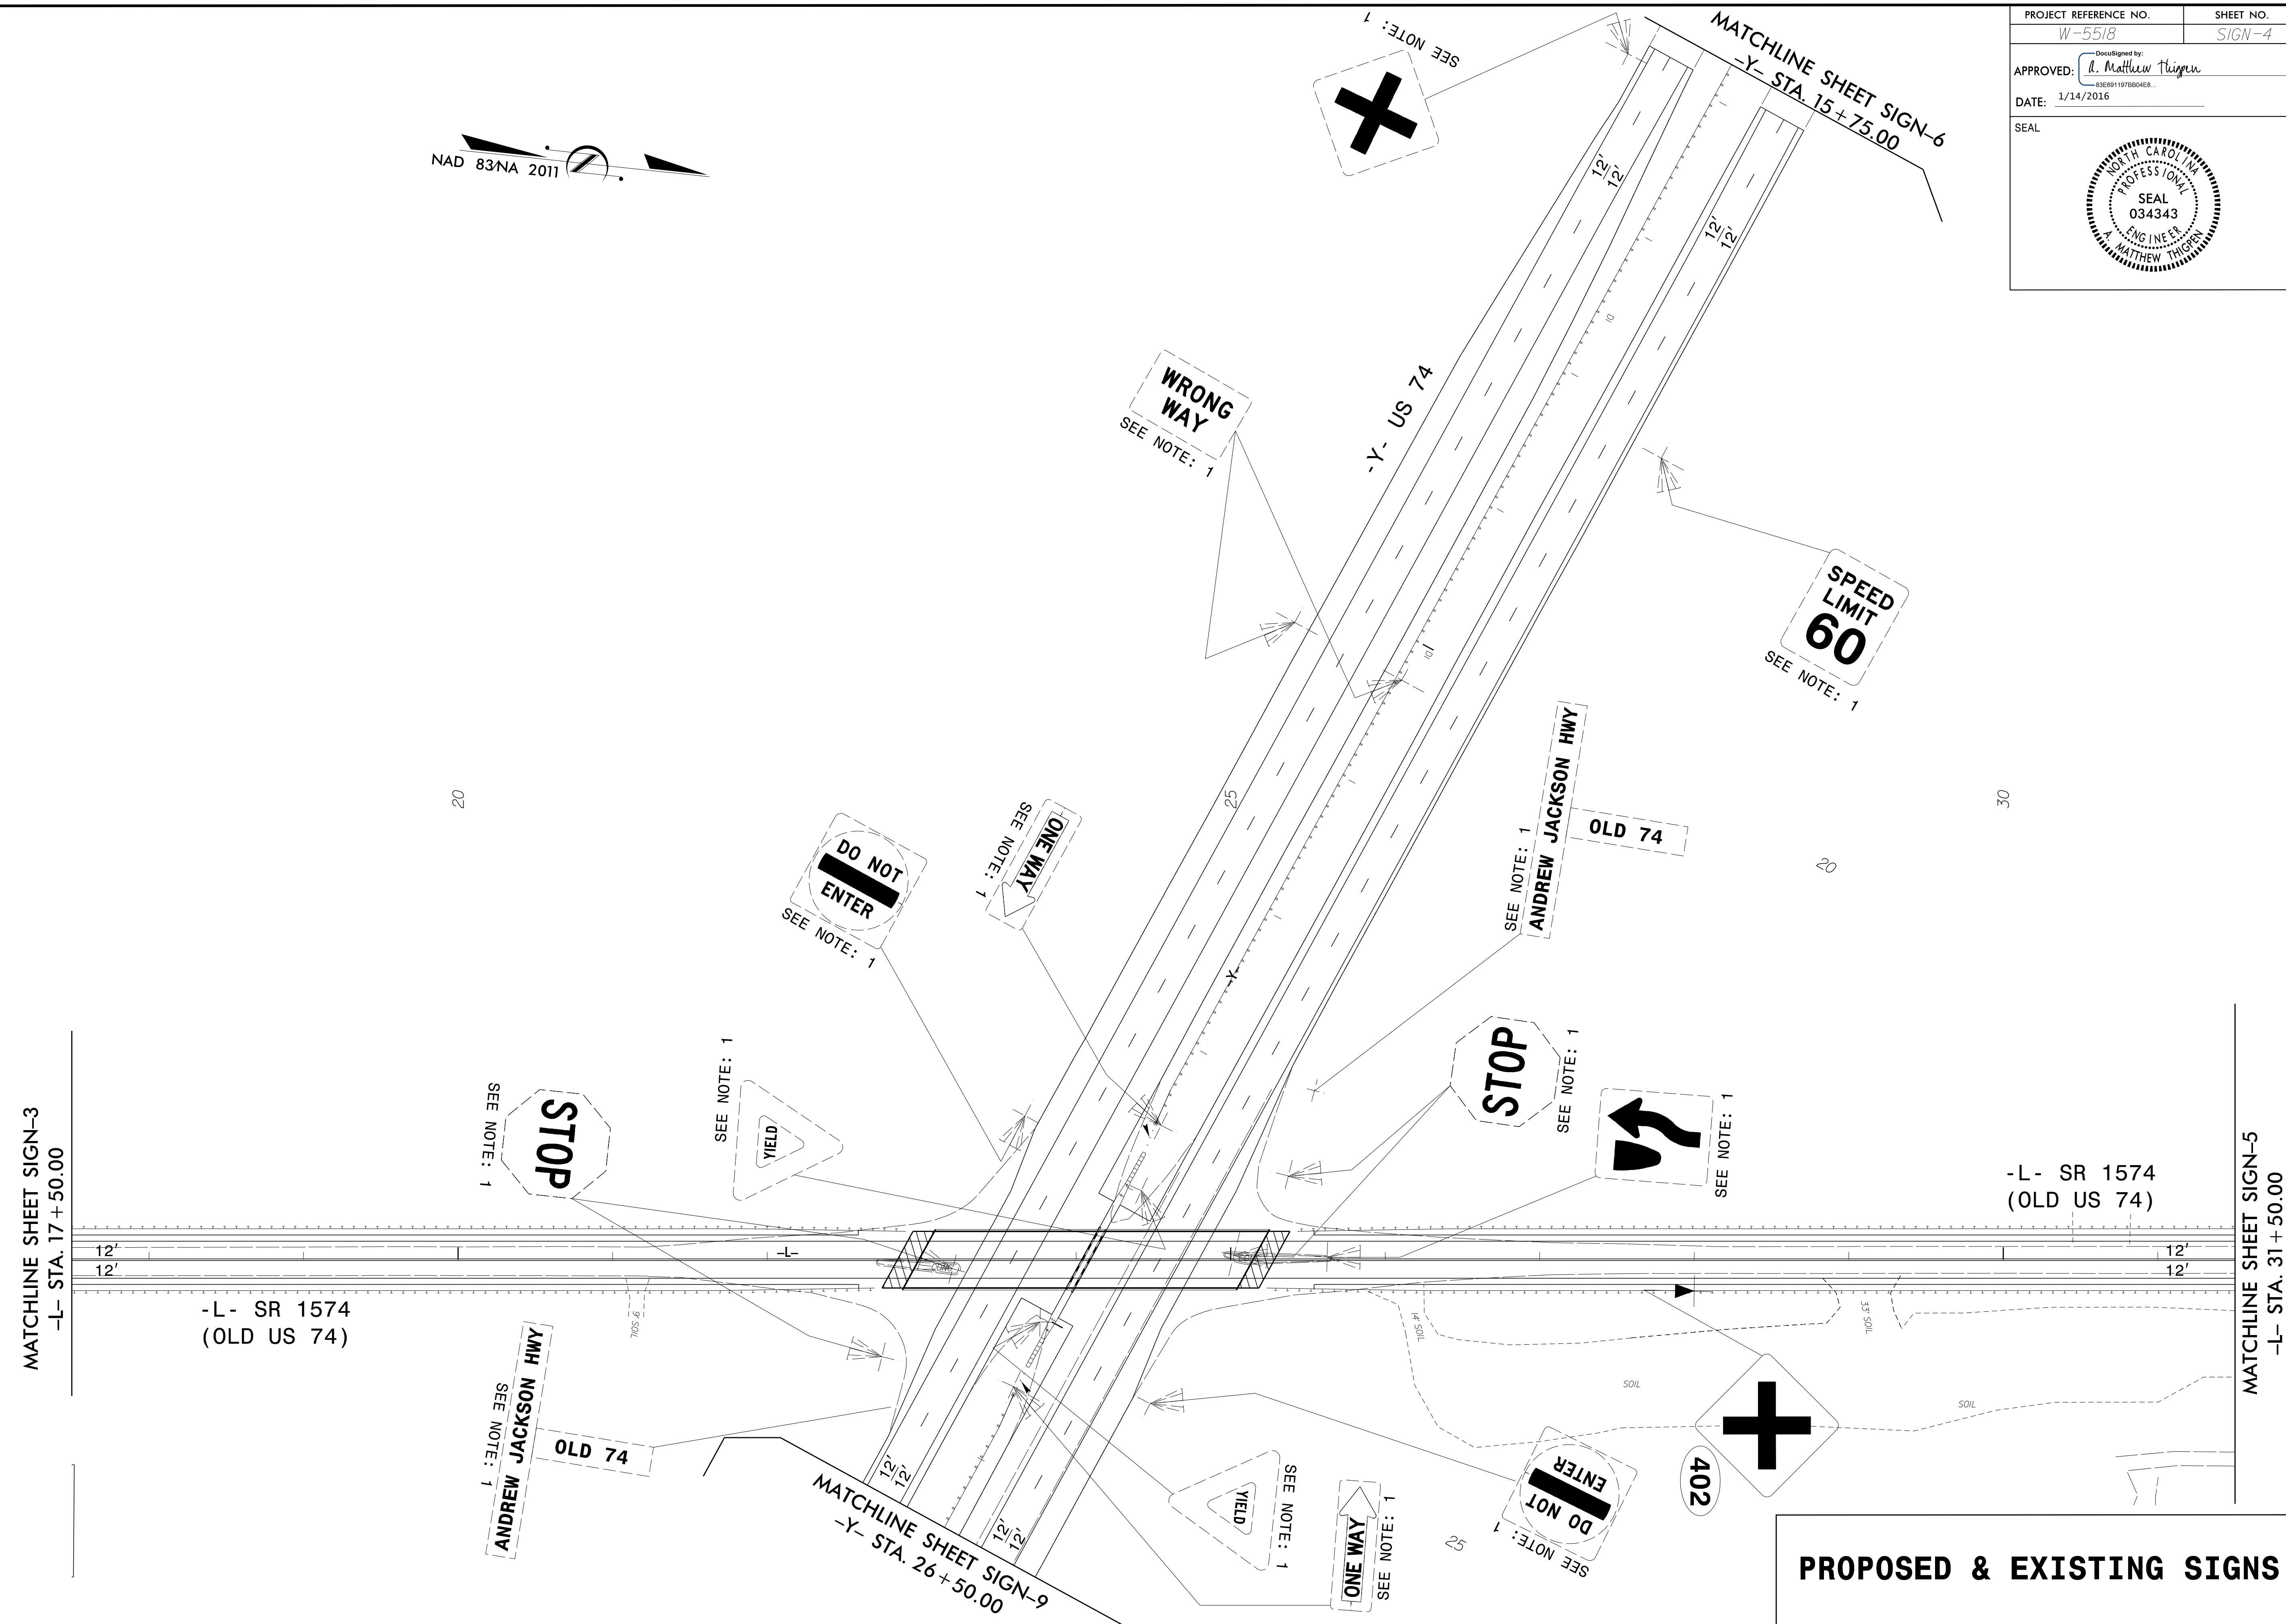

MATCHLINE SHEET SIGN-3
-L- STA. 17 + 50.00

-L- SR 1574
(OLD US 74)

ANDREW JACKSON HWY
SEE NOTE: 1
OLD 74

MATCHLINE SHEET SIGN-9
-Y- STA. 26 + 50.00

-L- SR 1574
(OLD US 74)

MATCHLINE SHEET SIGN-5
-L- STA. 31 + 50.00

PROPOSED & EXISTING SIGNS

I:\3\2016\13745\Drawings\RA\13745-01\Traffic\T02_W-5518\cad\te\planset\Traffic\Signdwg\W5518_sgn_psh03.dgn
 User: mthigpen