



PROJECT REFERENCE NO. W-5518	SHEET NO. SIGN-5
APPROVED: <i>M. Matthew Thigpen</i> <small>DocuSigned by: 83E91197B804E8</small>	
DATE: 1/14/2016	
SEAL	

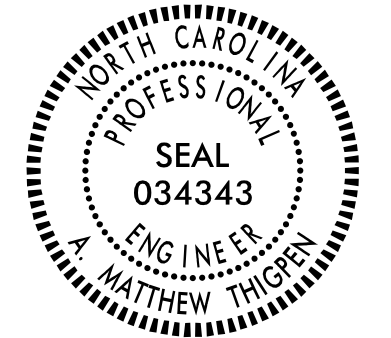


MATCHLINE SHEET SIGN-4
-L- STA. 31 + 50.00

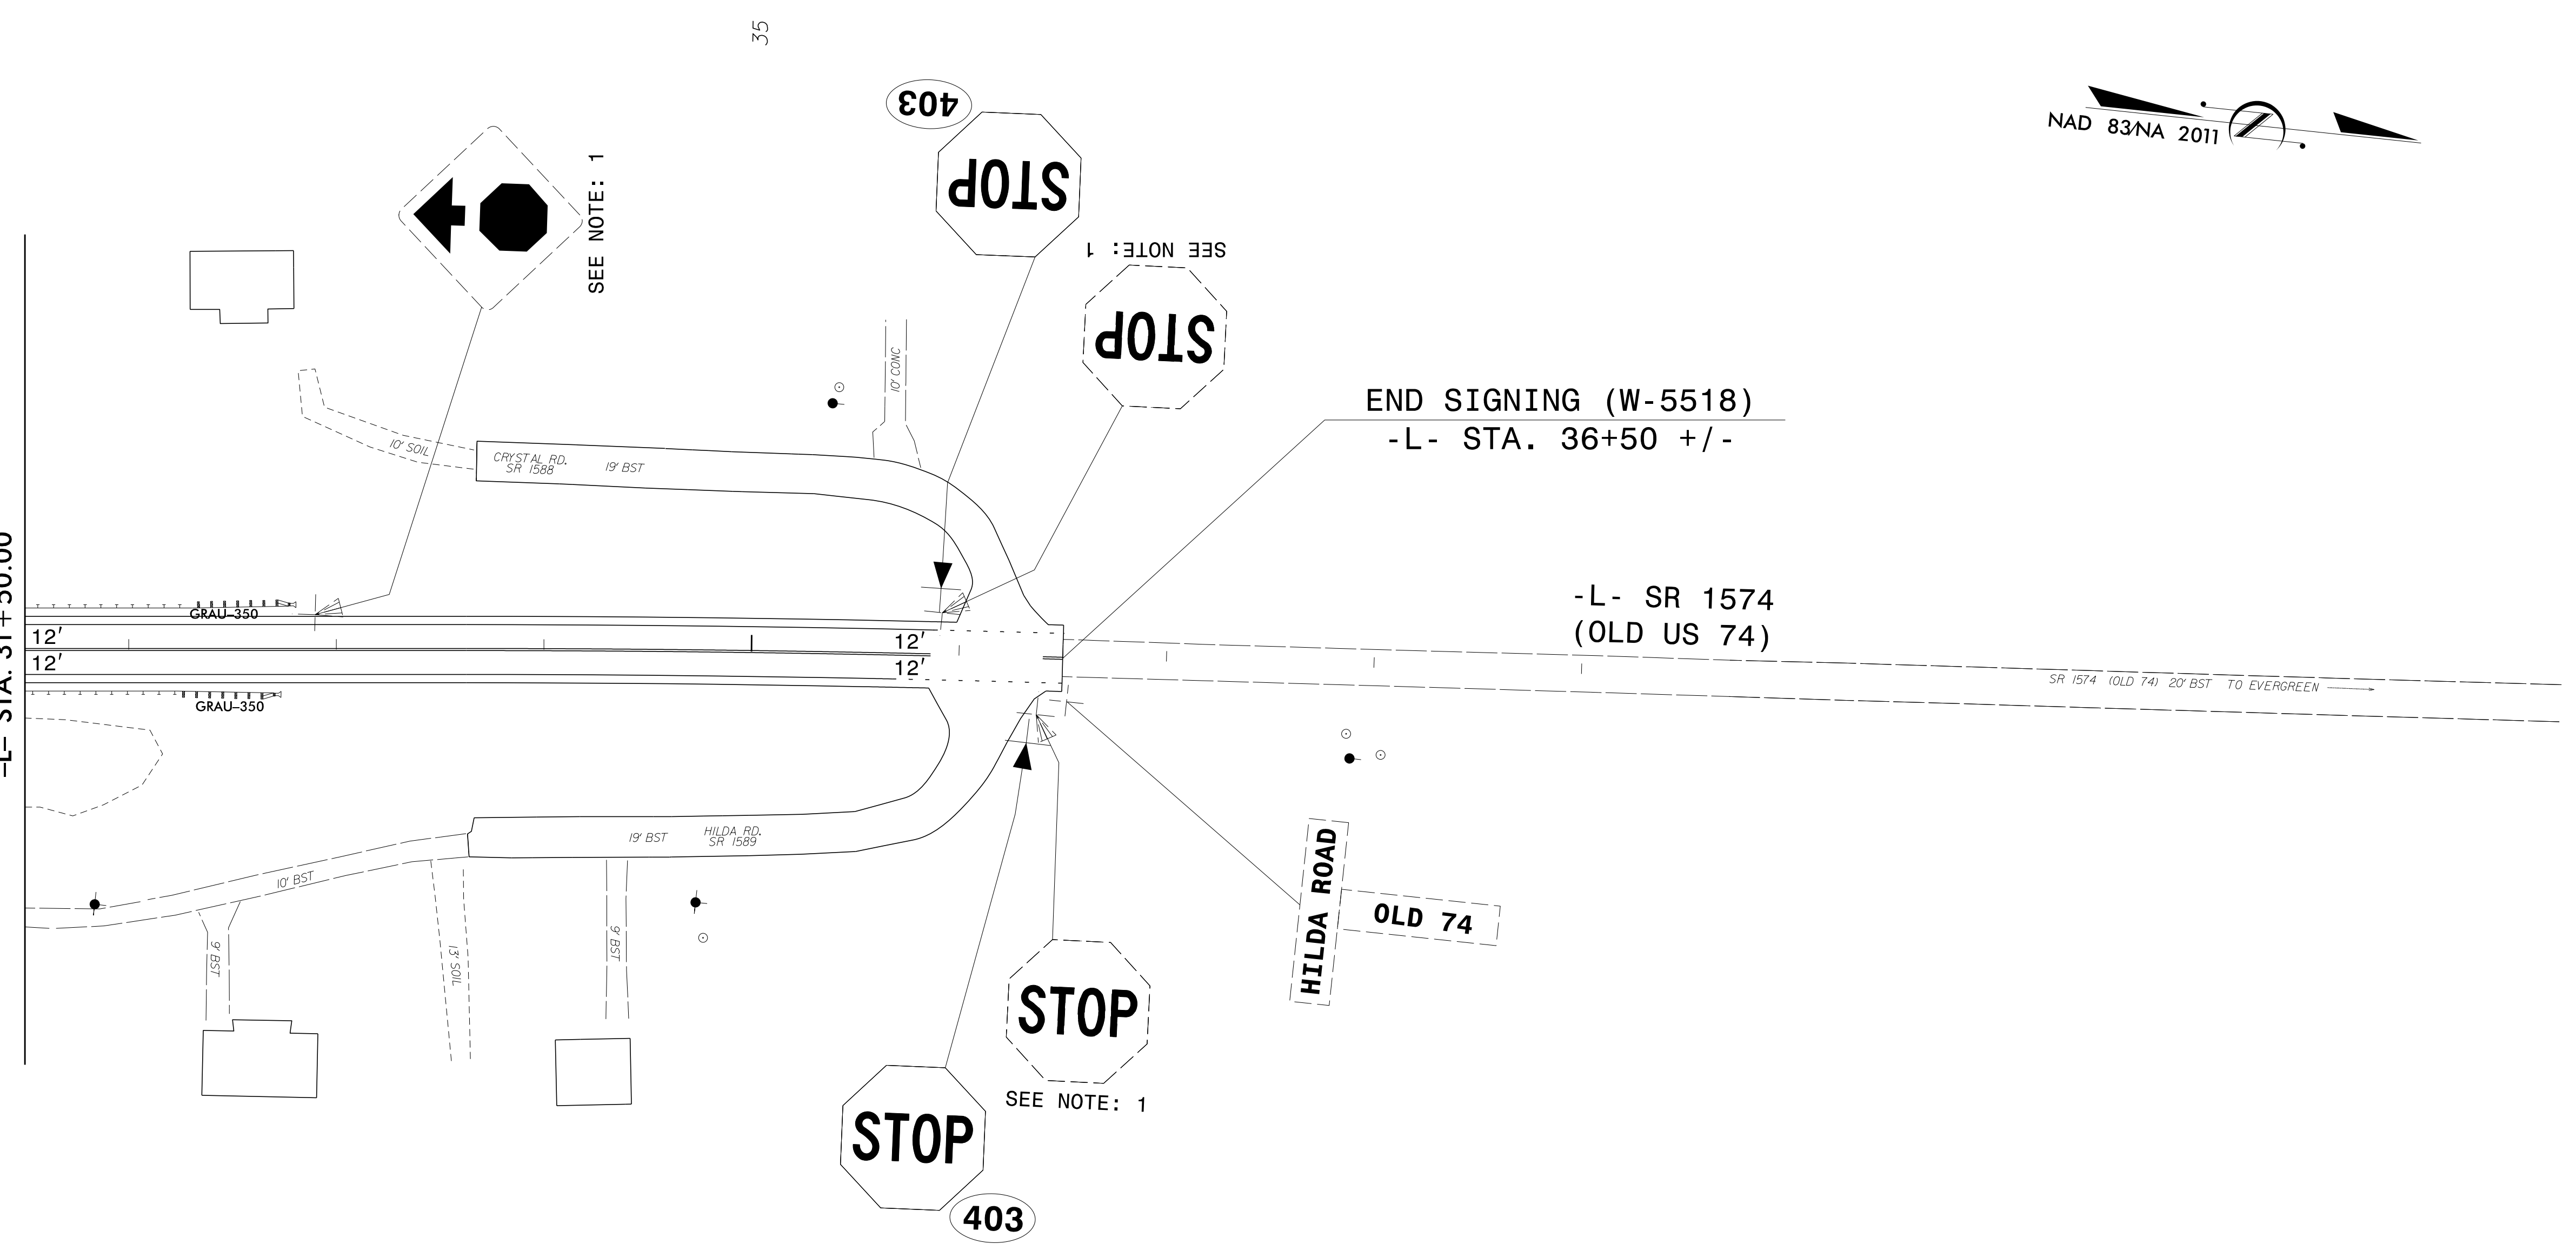

PROPOSED & EXISTING SIGNS

I:\3\2016\1345\c\1\Releigh\38369.d2_Mulkey_T02_W-5518\cad\te\plan\set\Traffic\Signing\W5518_sgn_psh04.dgn
 User: MThigpen