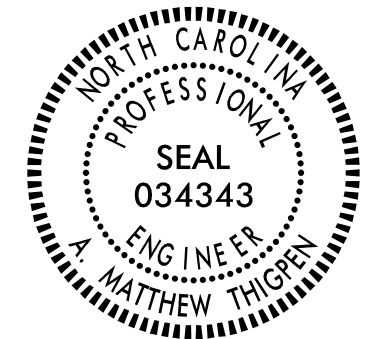
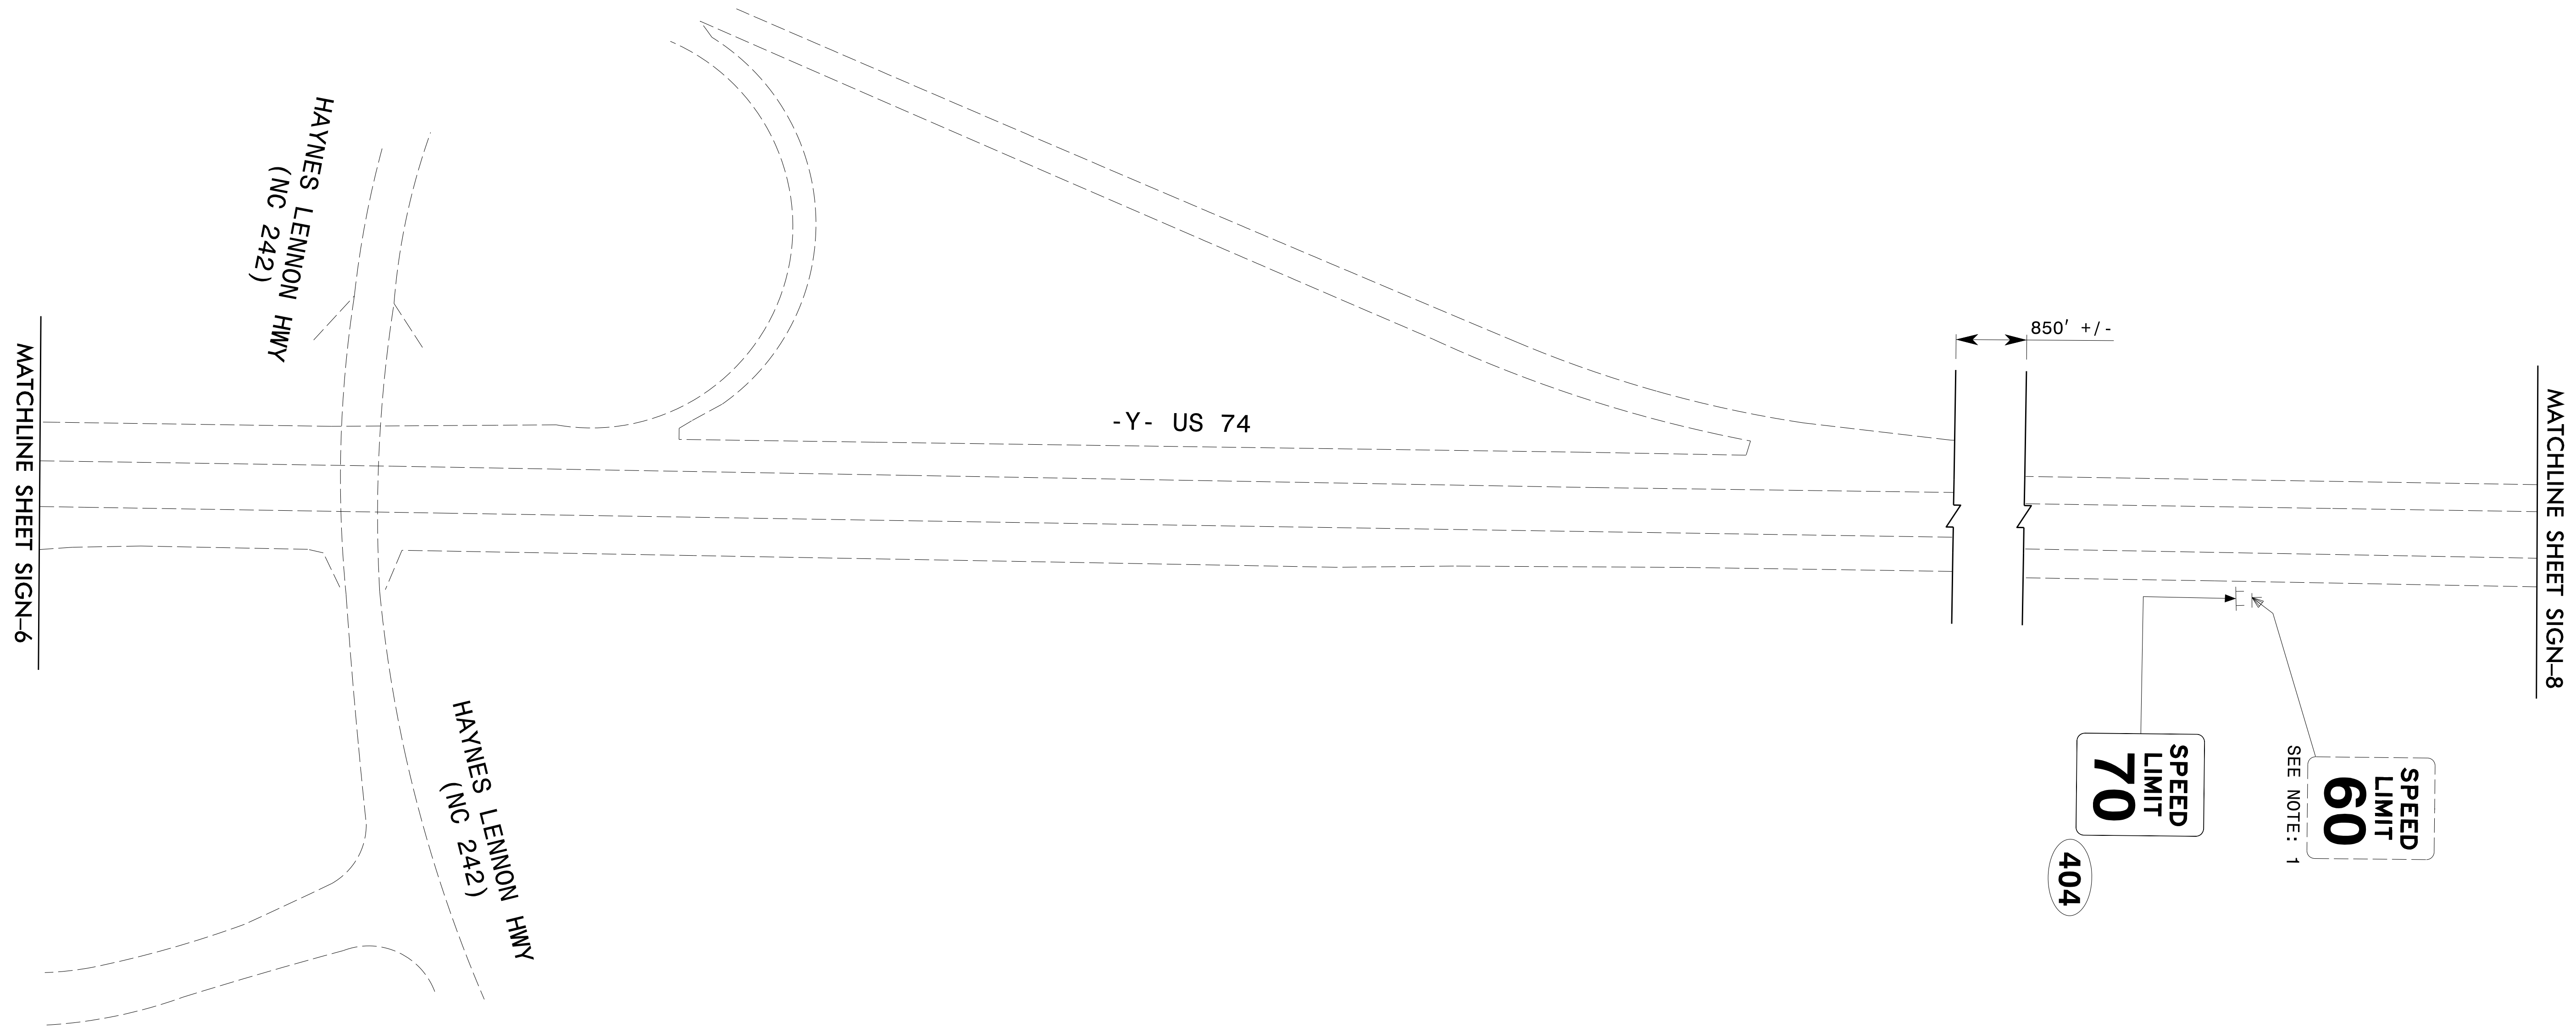


PROJECT REFERENCE NO. <i>W-5518</i>	SHEET NO. <i>SIGN-7</i>
APPROVED: <i>d. Matthew Thigpen</i> <small>DocuSigned by: d. Matthew Thigpen 83E891197B804E8</small>	
DATE: 1/14/2016	
SEAL	

PROPOSED & EXISTING SIGNS

I:\3/2016
 \4500\Drawings\38369\02_Mulkey_T02_W-5518\cod\tr\plan\set\Traffic\Signing\W5518_sgn_psh06.dgn
 User: thigpen