






TIP PROJECT: W-5518

STATE OF NORTH CAROLINA
DIVISION OF HIGHWAYS

T.I.P. NO.	SHEET NO.
W-5518	UC-1

UTILITY CONSTRUCTION PLANS COLUMBUS COUNTY

LOCATION: CONSTRUCT OVERPASS OF SR 1574 (OLD US 74) OVER US 74
TYPE OF WORK: UTILITY CONSTRUCTION

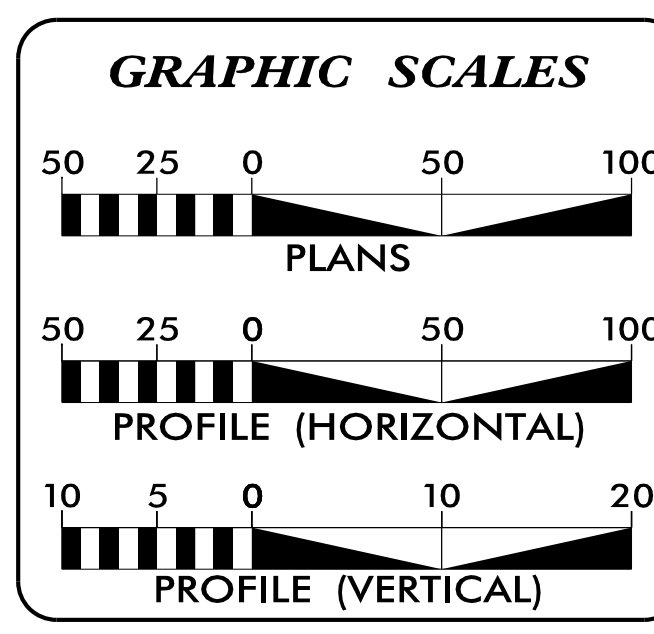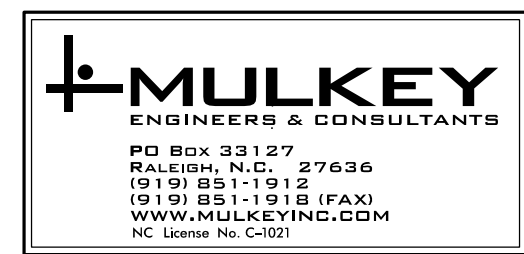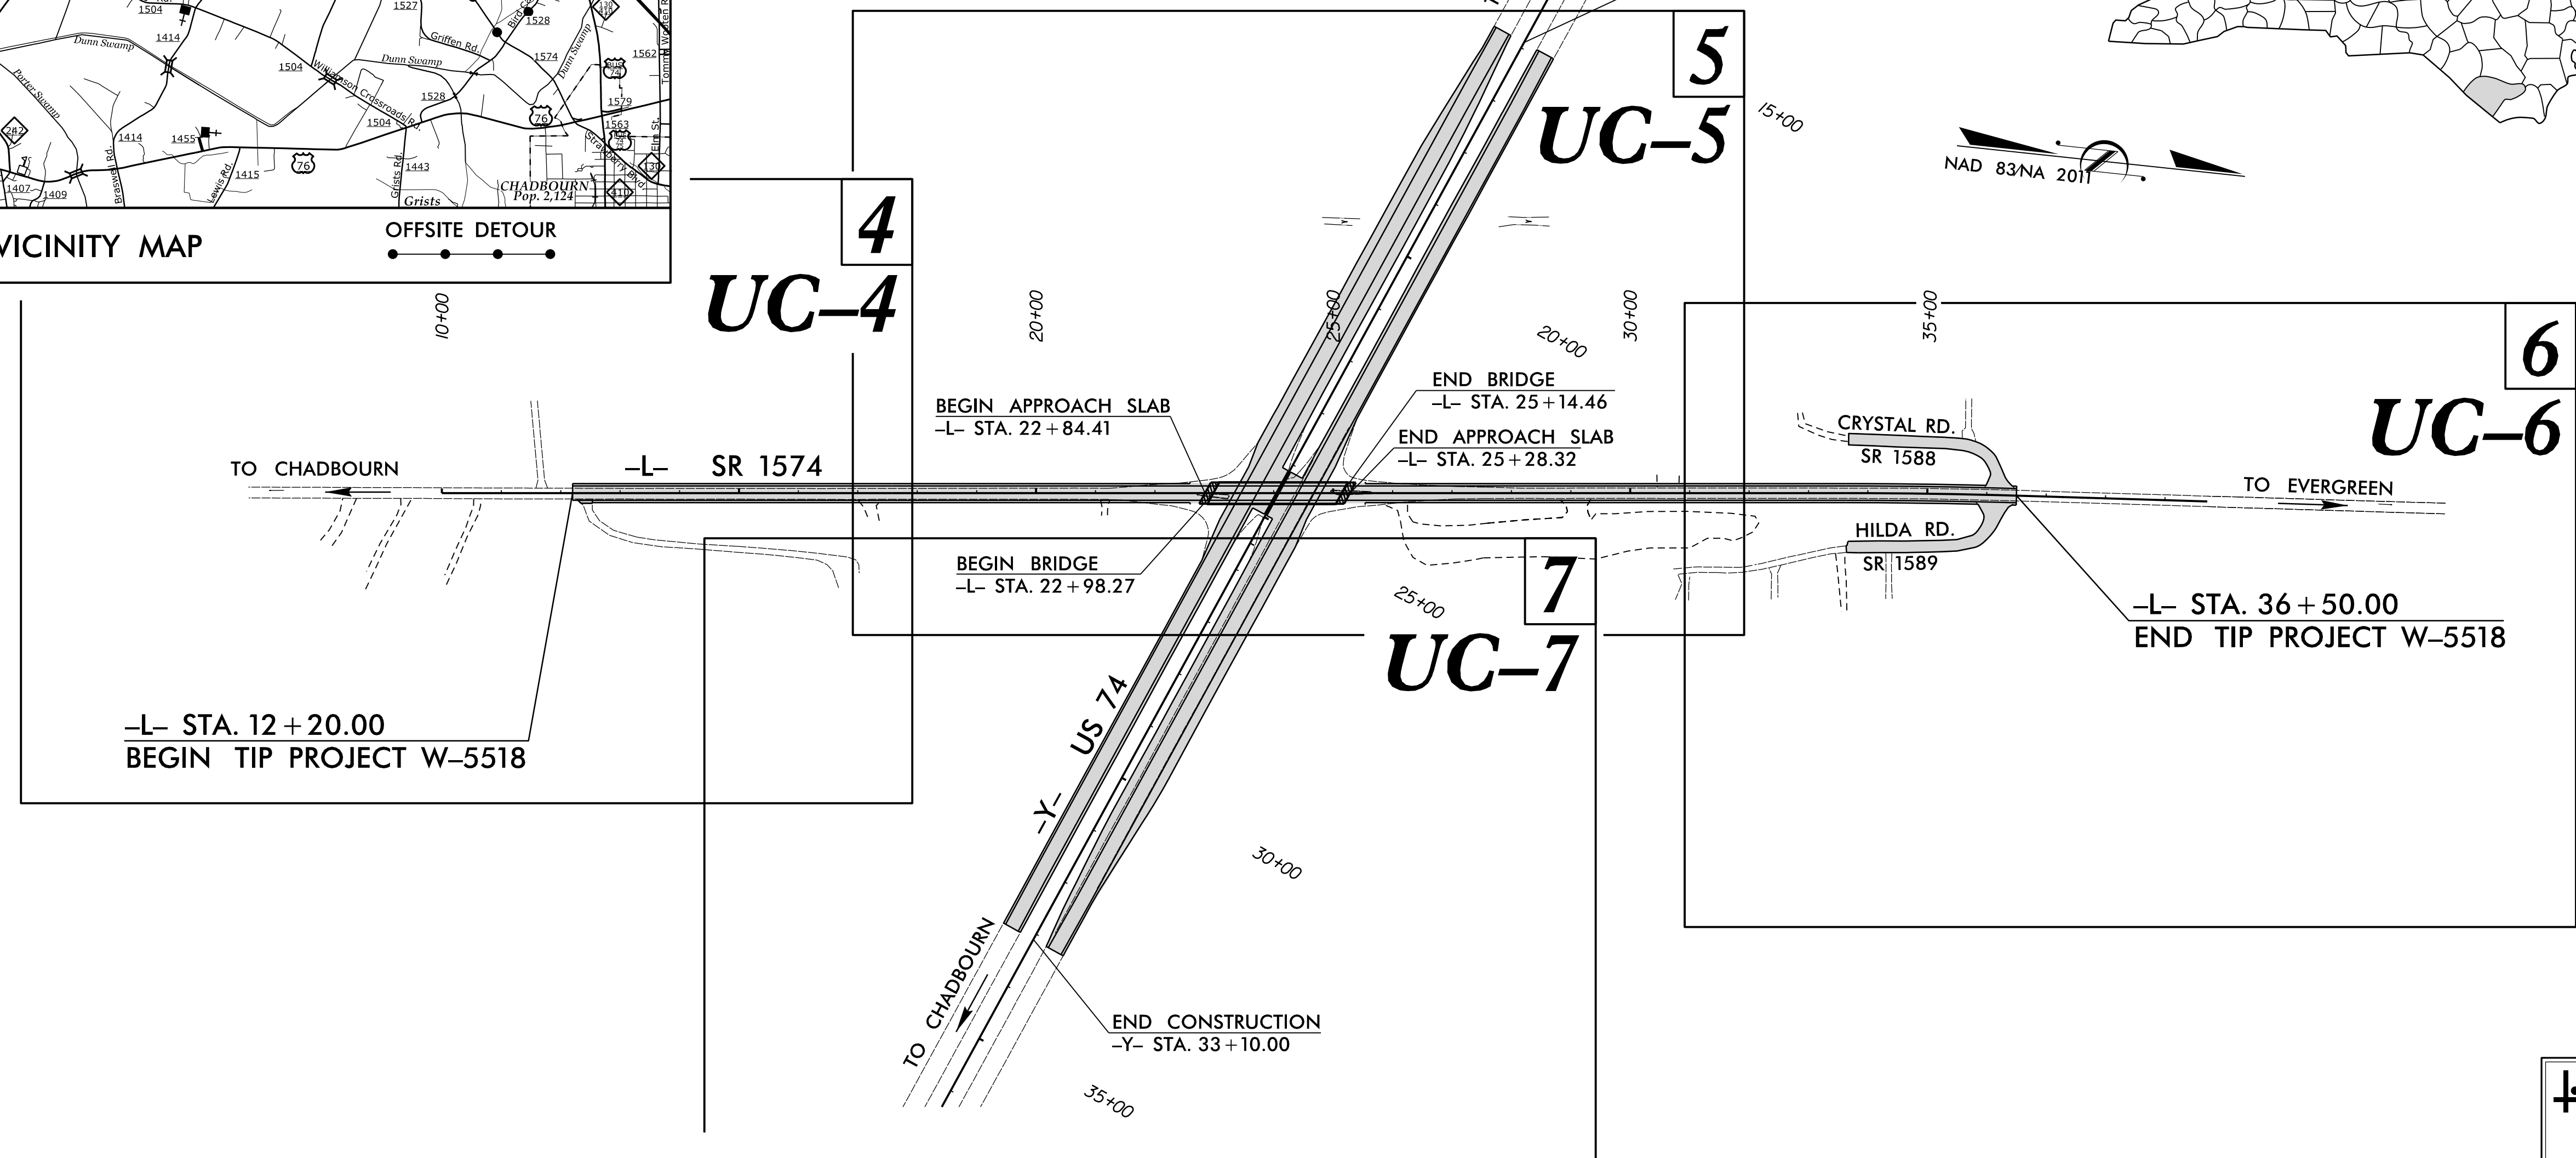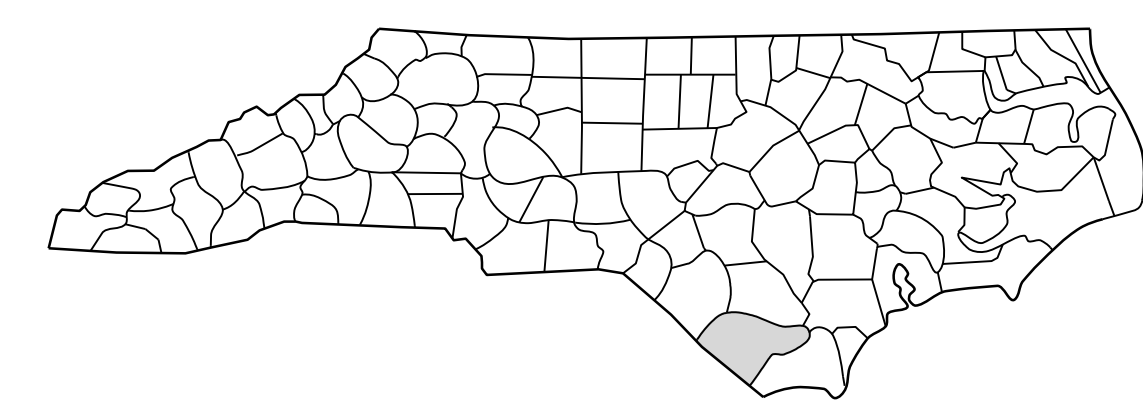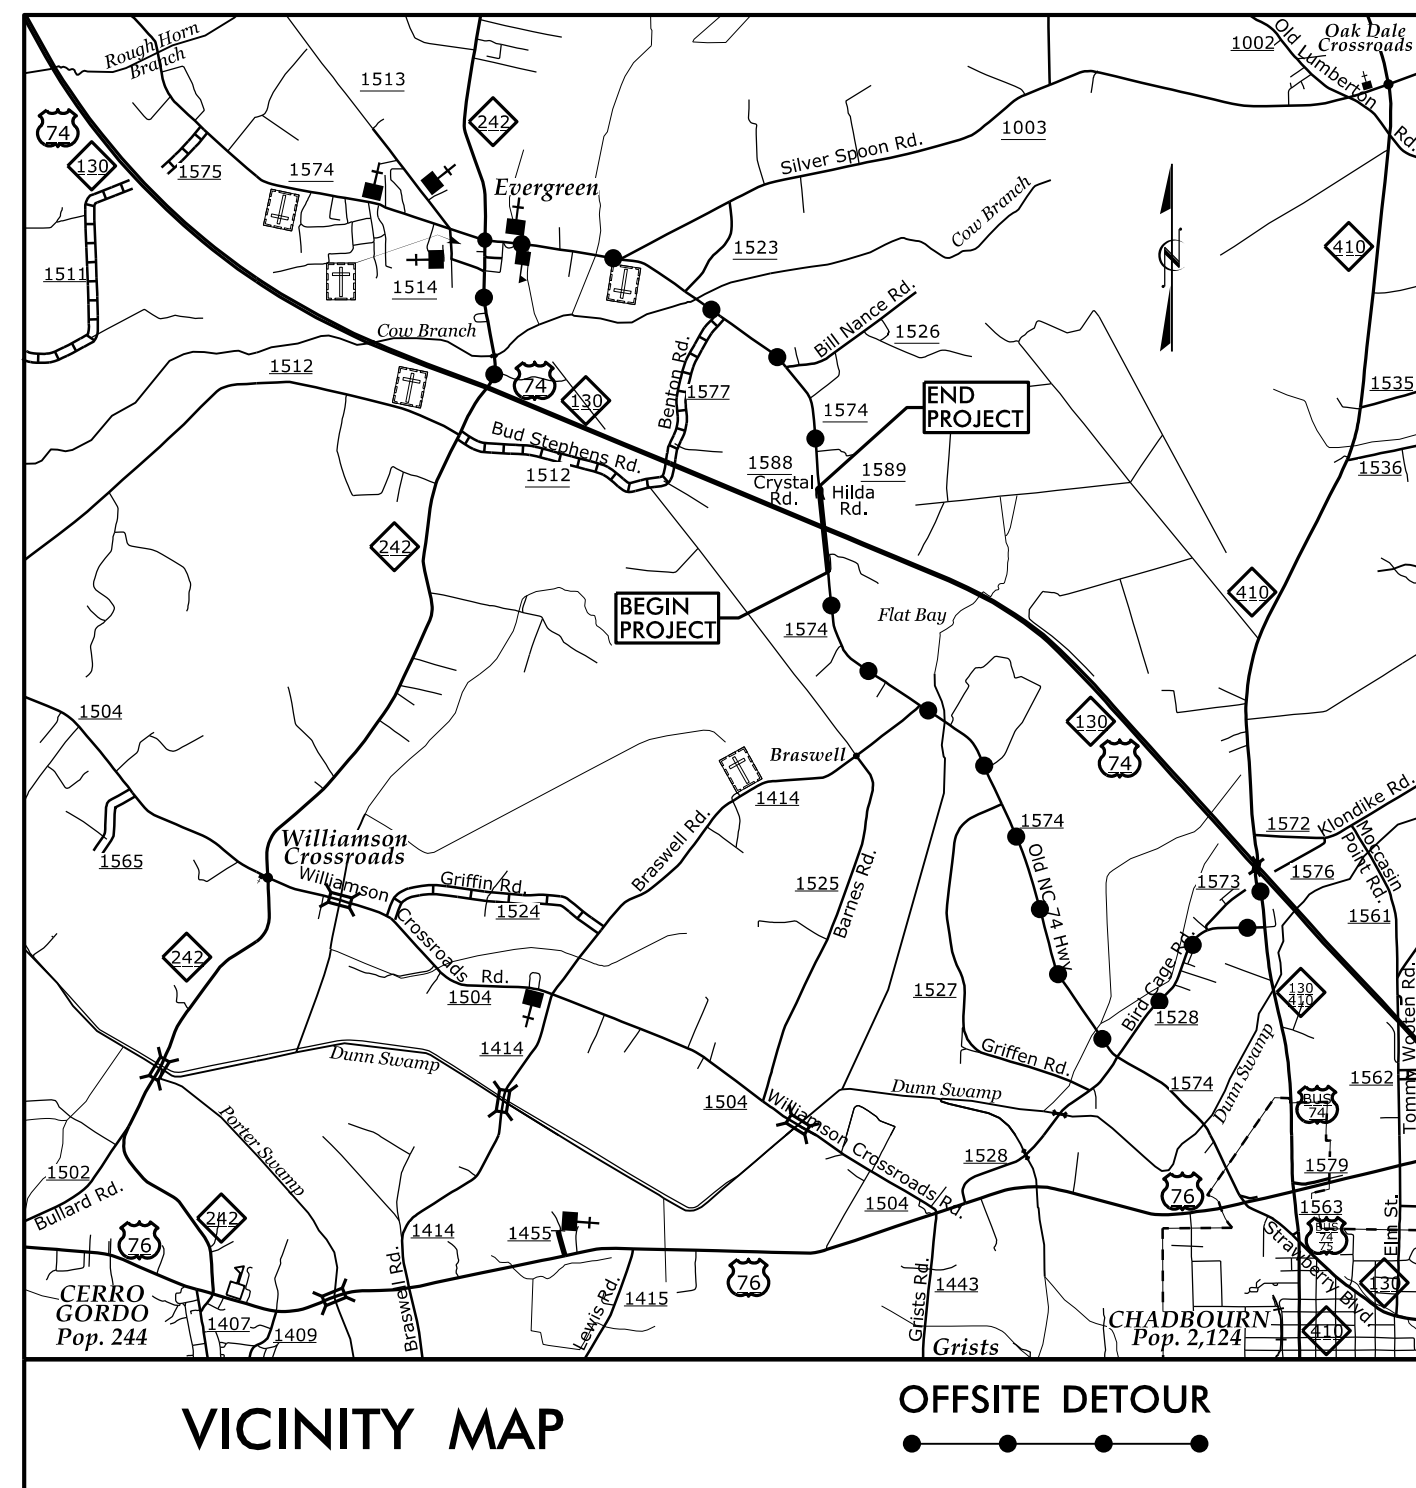

INDEX OF SHEETS

SHEET NO.	DESCRIPTION
UC-1	TITLE SHEET
UC-2	UTILITY SYMBOLOGY
UC-3	NOTES
UC-3A	DETAILS
UC-4 THRU UC-7	UTILITY CONSTRUCTION SHEETS
UC-8	PROFILE SHEET



WATER AND SEWER OWNERS ON PROJECT

(1) WATER - COLUMBUS COUNTY WATER DEPARTMENT

PREPARED IN THE OFFICE OF:

HINDE ENGINEERING
License No. C-2639
401 Harrison Oaks Blvd., Suite 145 Cary, NC 27513

Clint L. Stevens, P.E. UTILITIES PROJECT MANAGER
Corey D. Bousquet, P.E. UTILITIES PROJECT ENGINEER
James N. Arnold UTILITIES PROJECT DESIGNER

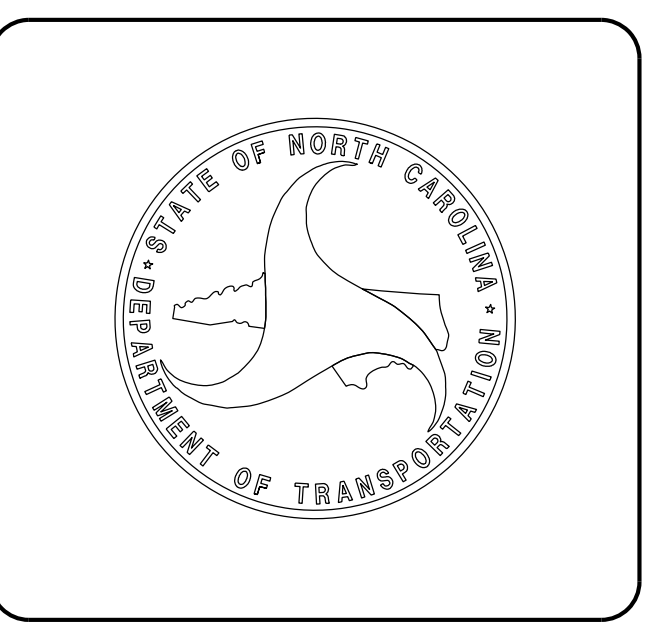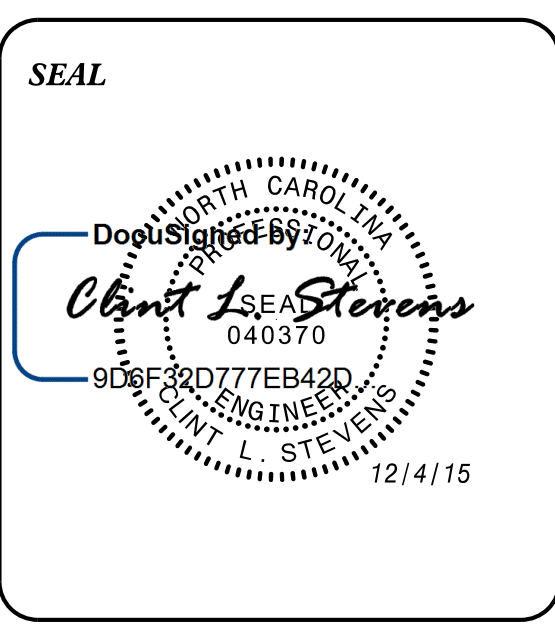

04-DEC-2015 09:32 SA\SOP\FIT\PROJECTS\2014\A20141202.00 Mulkey - Chadbourne-W-5518\Design\Utilities\Engineering\UC\Proj\W5518_ut_1sh_UC01.psh.dgn \$\$\$USERNAME\$\$\$