



PROJECT REFERENCE NO. <b>W-5518</b>	SHEET NO. <b>UC-7</b>
DESIGNED BY: <b>CDB</b>	
DRAWN BY: <b>JNA</b>	
CHECKED BY: <b>CLS</b>	
APPROVED BY: <b>CLS</b>	
REVISED:	
NORTH CAROLINA DEPARTMENT OF TRANSPORTATION	
UTILITIES ENGINEERING SEC. PHONE: (919) 707-6690 FAX: (919) 250-4151	UTILITY CONSTRUCTION PLANS ONLY

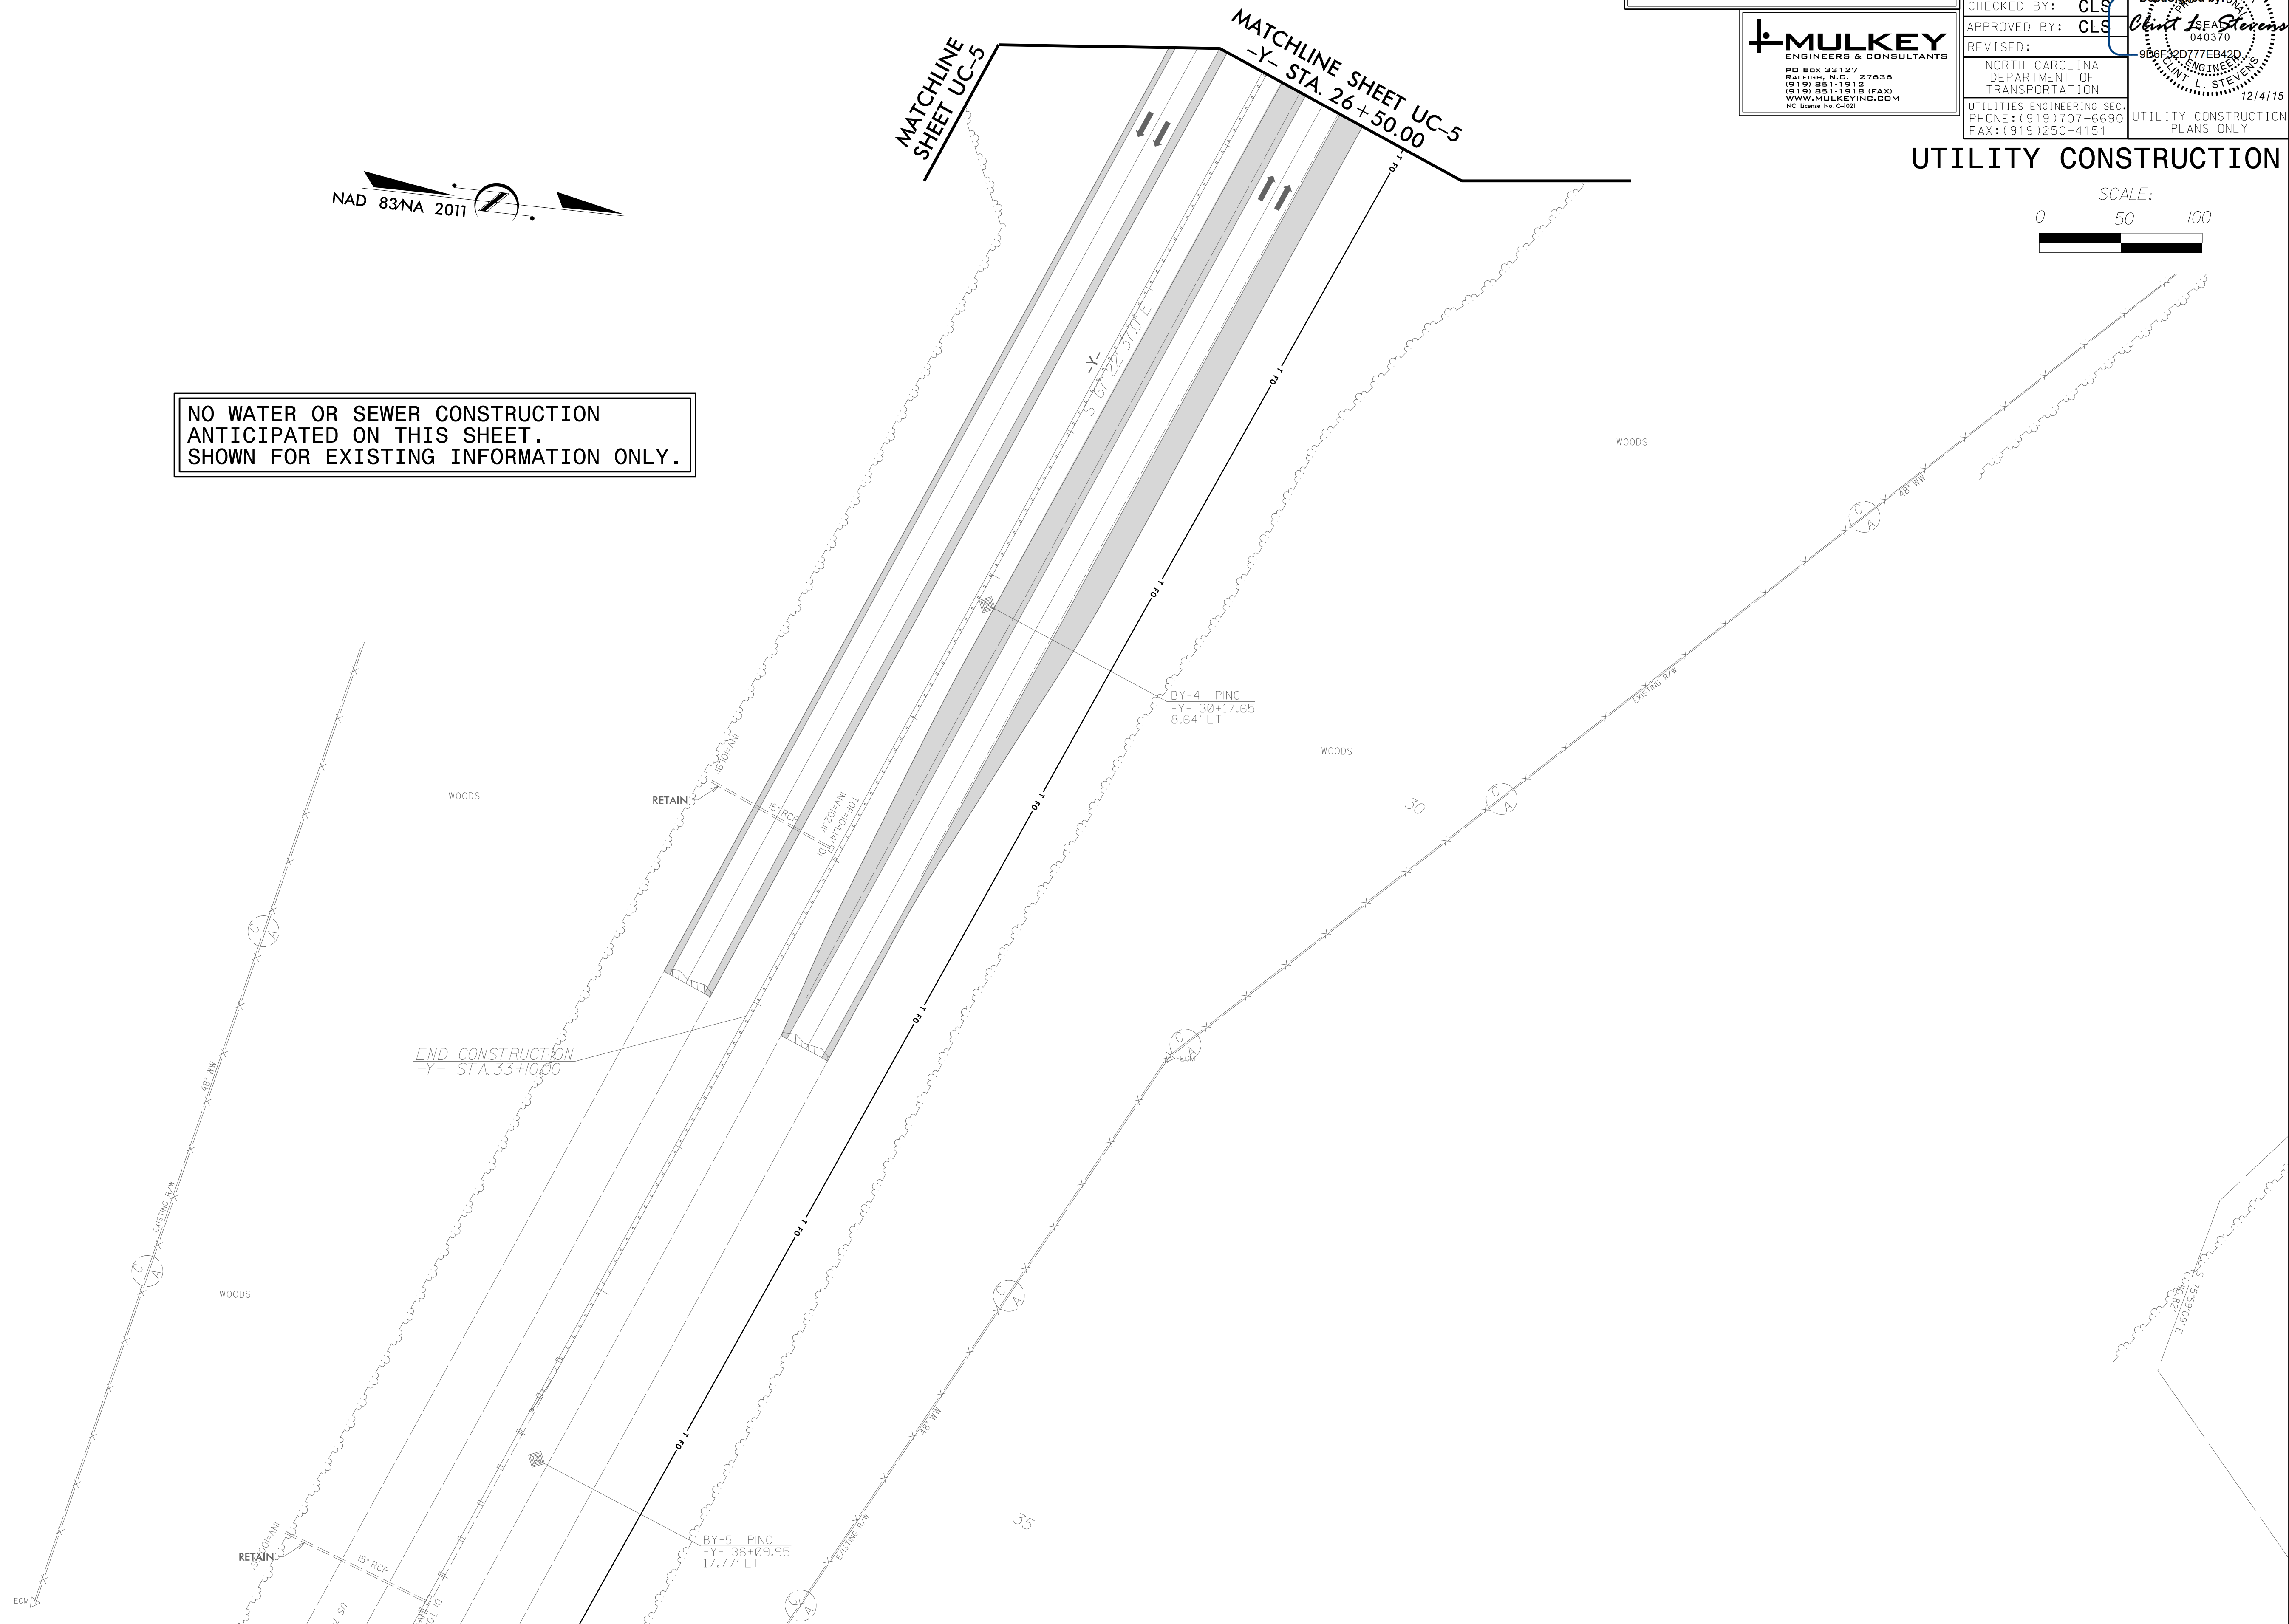

**NO WATER OR SEWER CONSTRUCTION  
ANTICIPATED ON THIS SHEET.  
SHOWN FOR EXISTING INFORMATION ONLY.**

**UTILITY CONSTRUCTION**

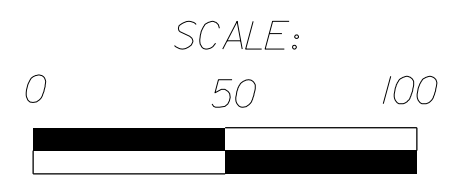

S:\DEC-2015\09-25\PROJECTS\2014\A20141202.00\Mulkey - Chadbourn-W-5518\Design\Utilities\Engineering\UC\Proj\W5518-ut-rcdy7\_UC07\_psh.dgn  
 5/23/2016 10:58:58 AM