
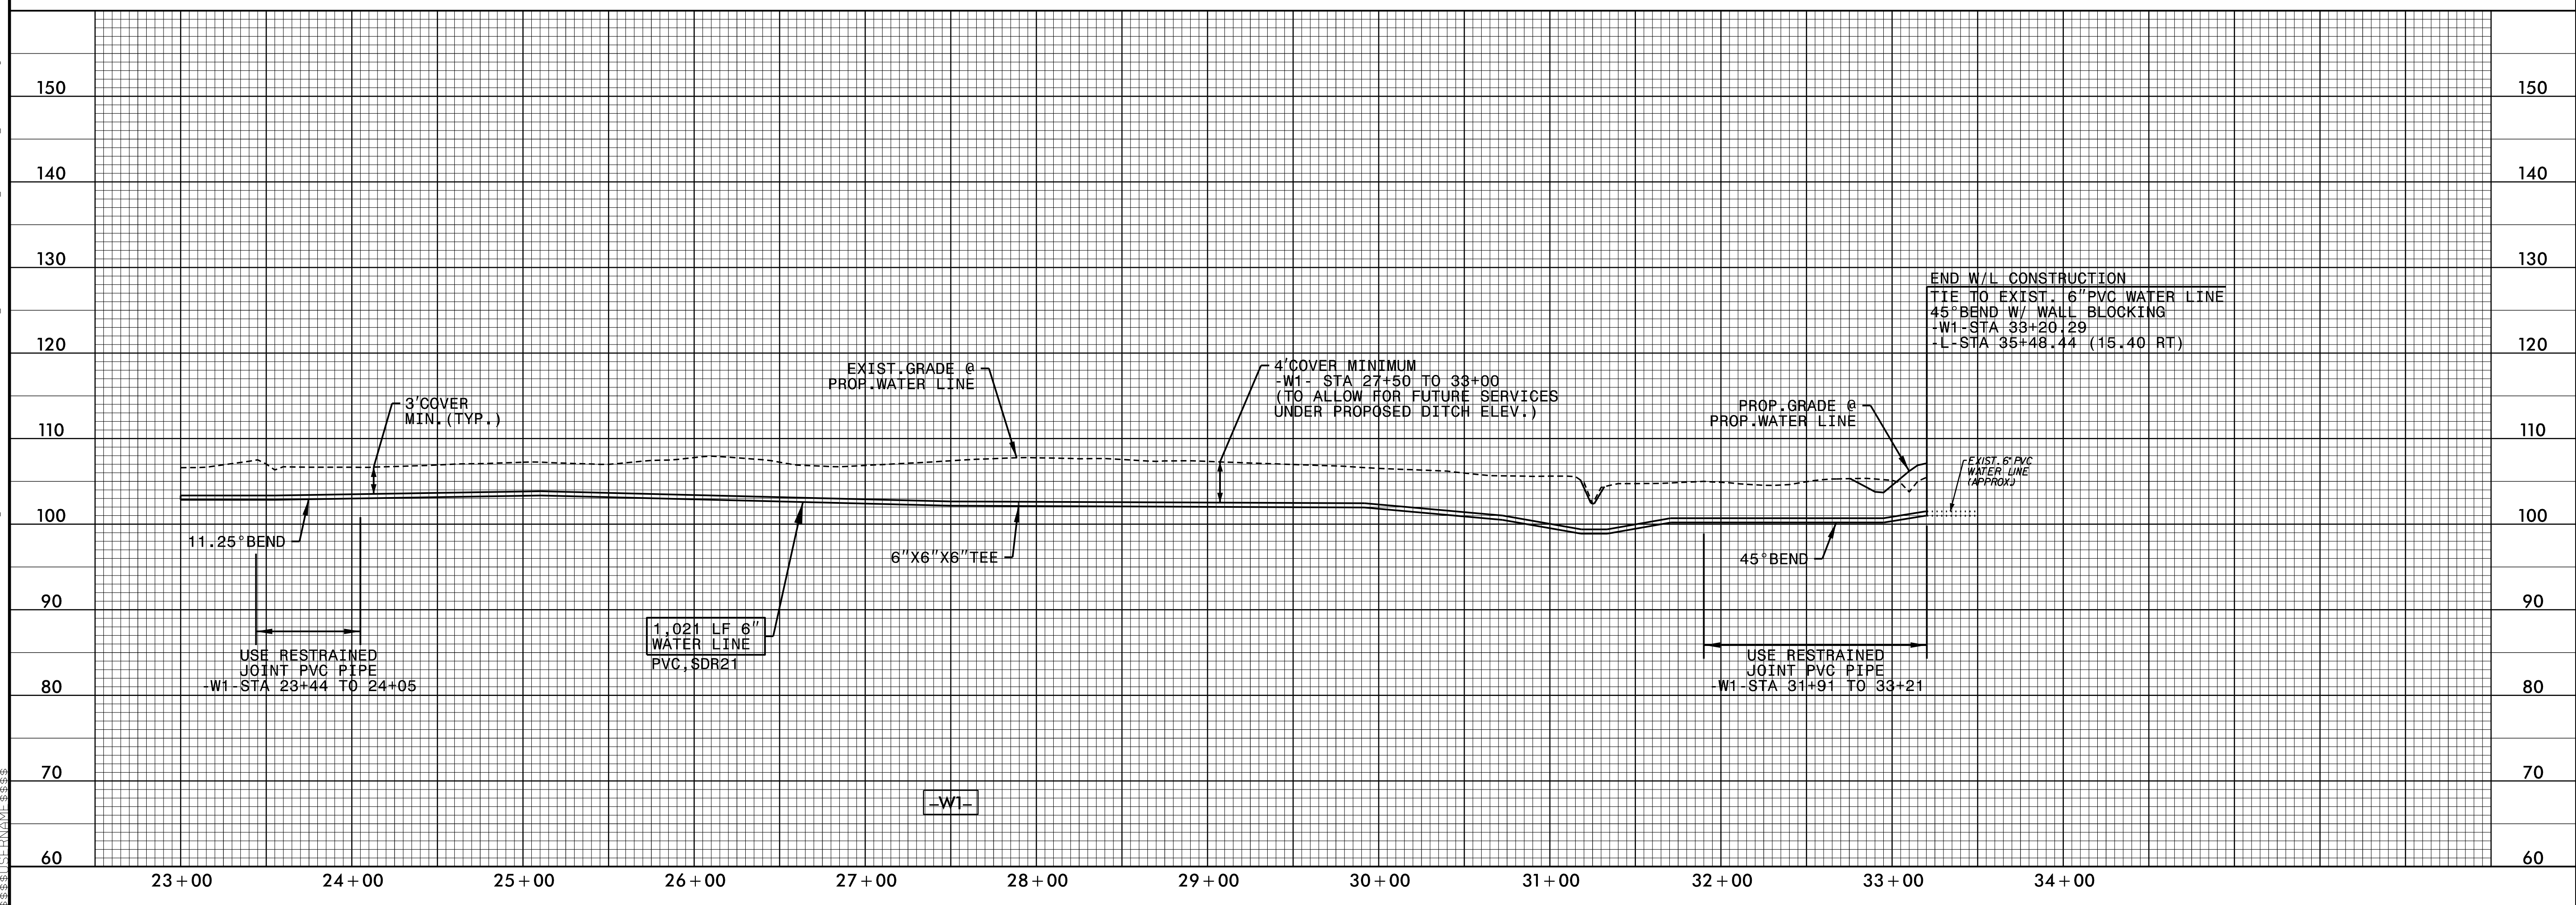


**UTILITY CONSTRUCTION**

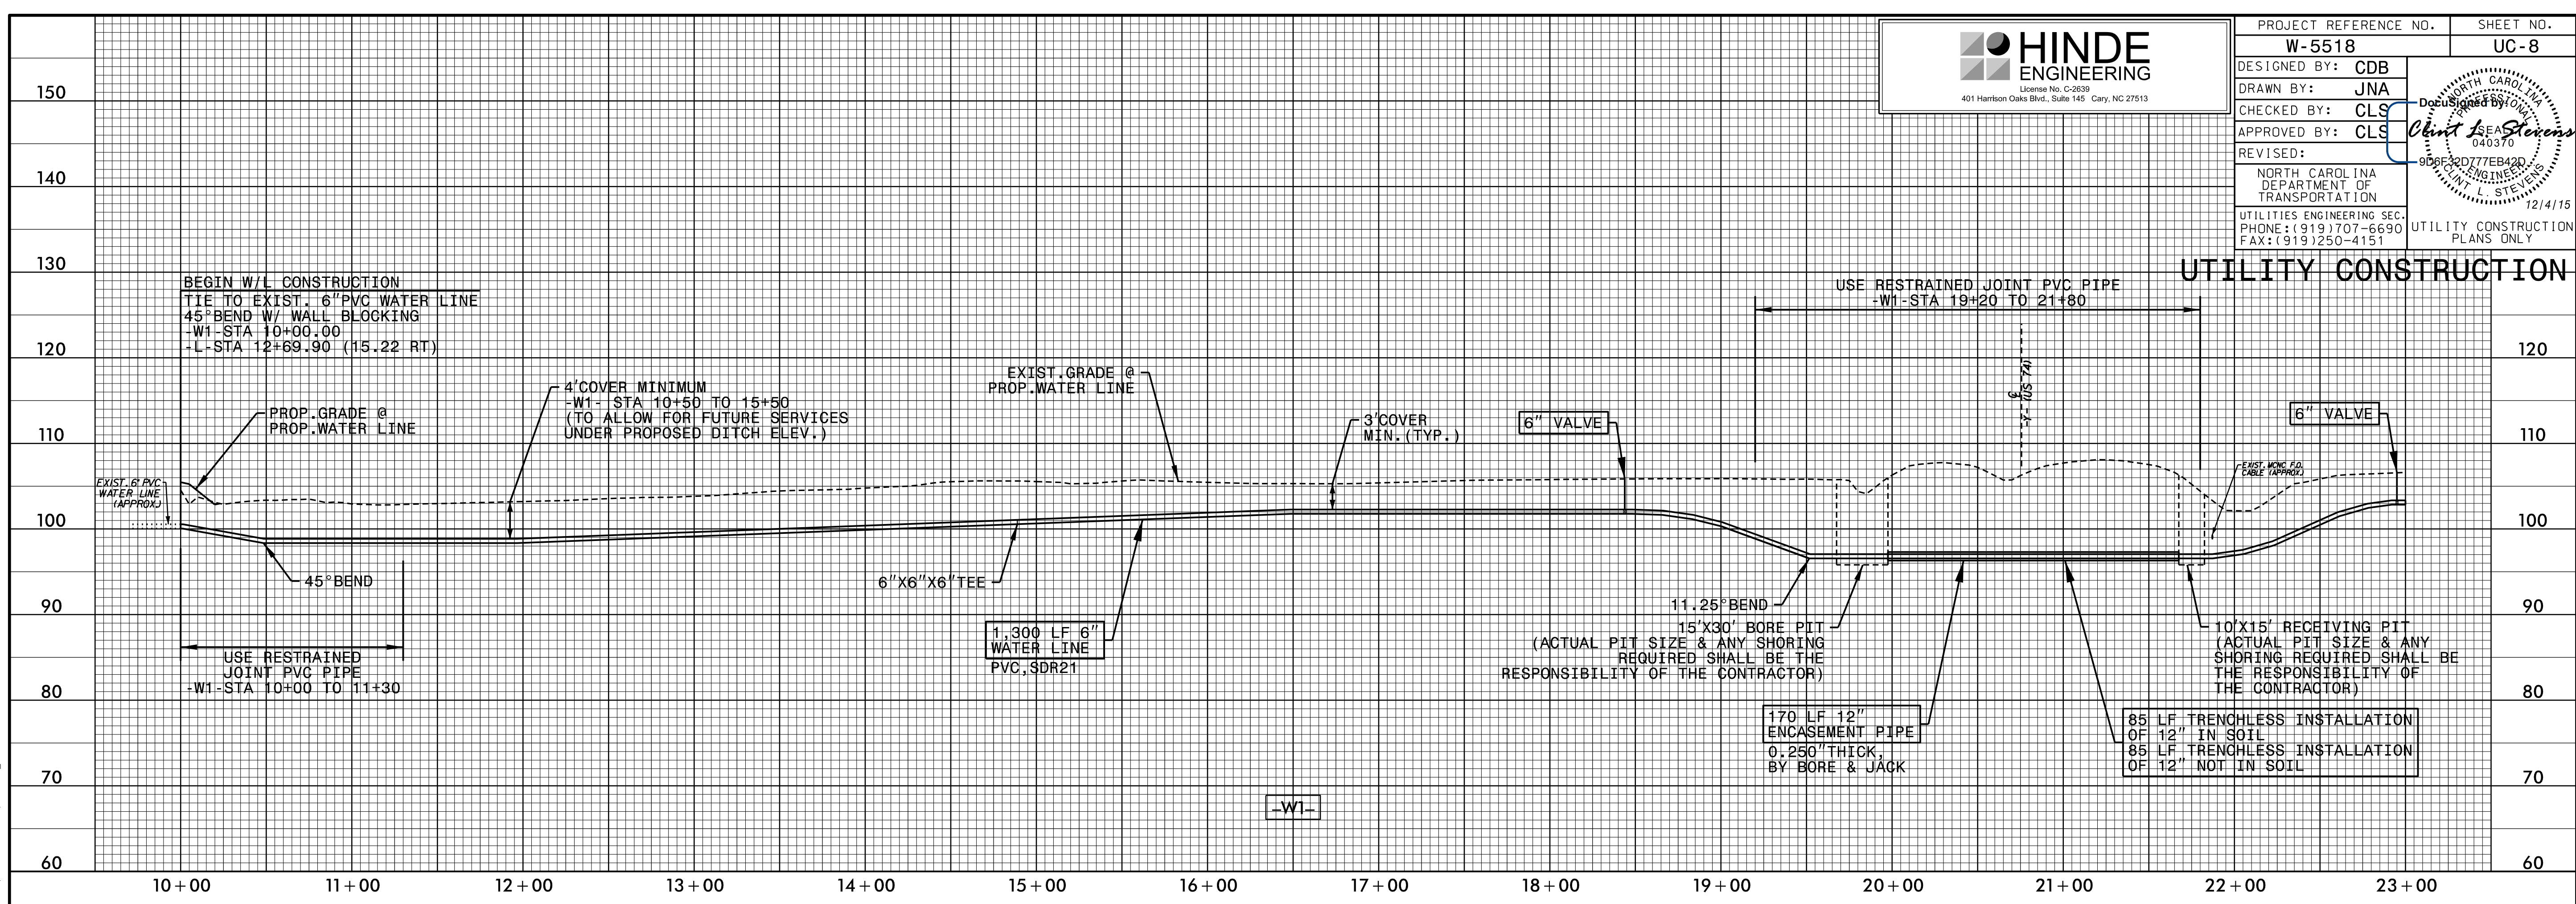

24-DEC-2015 09:26 PROJECTS\2014\A20141202\_00\_Mulkey - Chadbourr-W-5518\Design\Utilities\Engineering\UC\Proj\W5518\_ut\_pfl\_UC08\_psh.dgn  
 3885131510