




TIP PROJECT: W-5518

STATE OF NORTH CAROLINA
DIVISION OF HIGHWAYS


| | |
|------------|-----------|
| T.I.P. NO. | SHEET NO. |
| W-5518 | UO-1 |

**UTILITIES BY OTHERS PLANS
COLUMBUS COUNTY**

LOCATION: CONSTRUCT OVERPASS OF SR 1574 (OLD US 74) OVER US 74
TYPE OF WORK: ELECTRIC POWER & COMMUNICATIONS

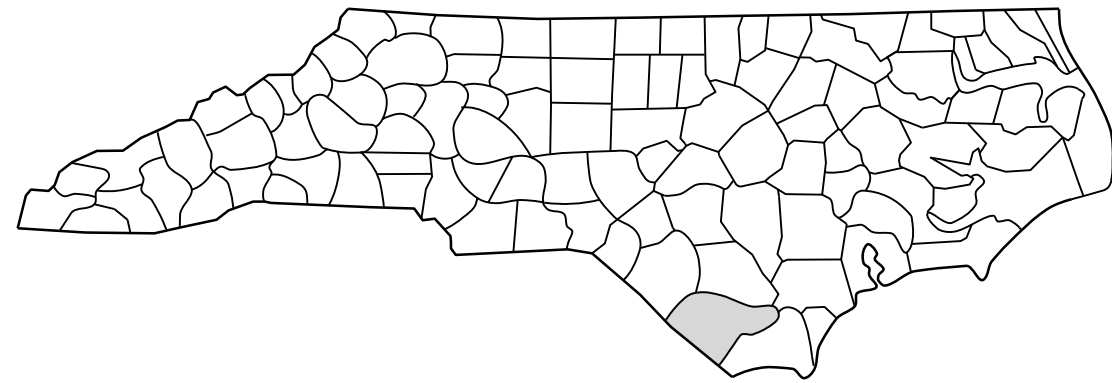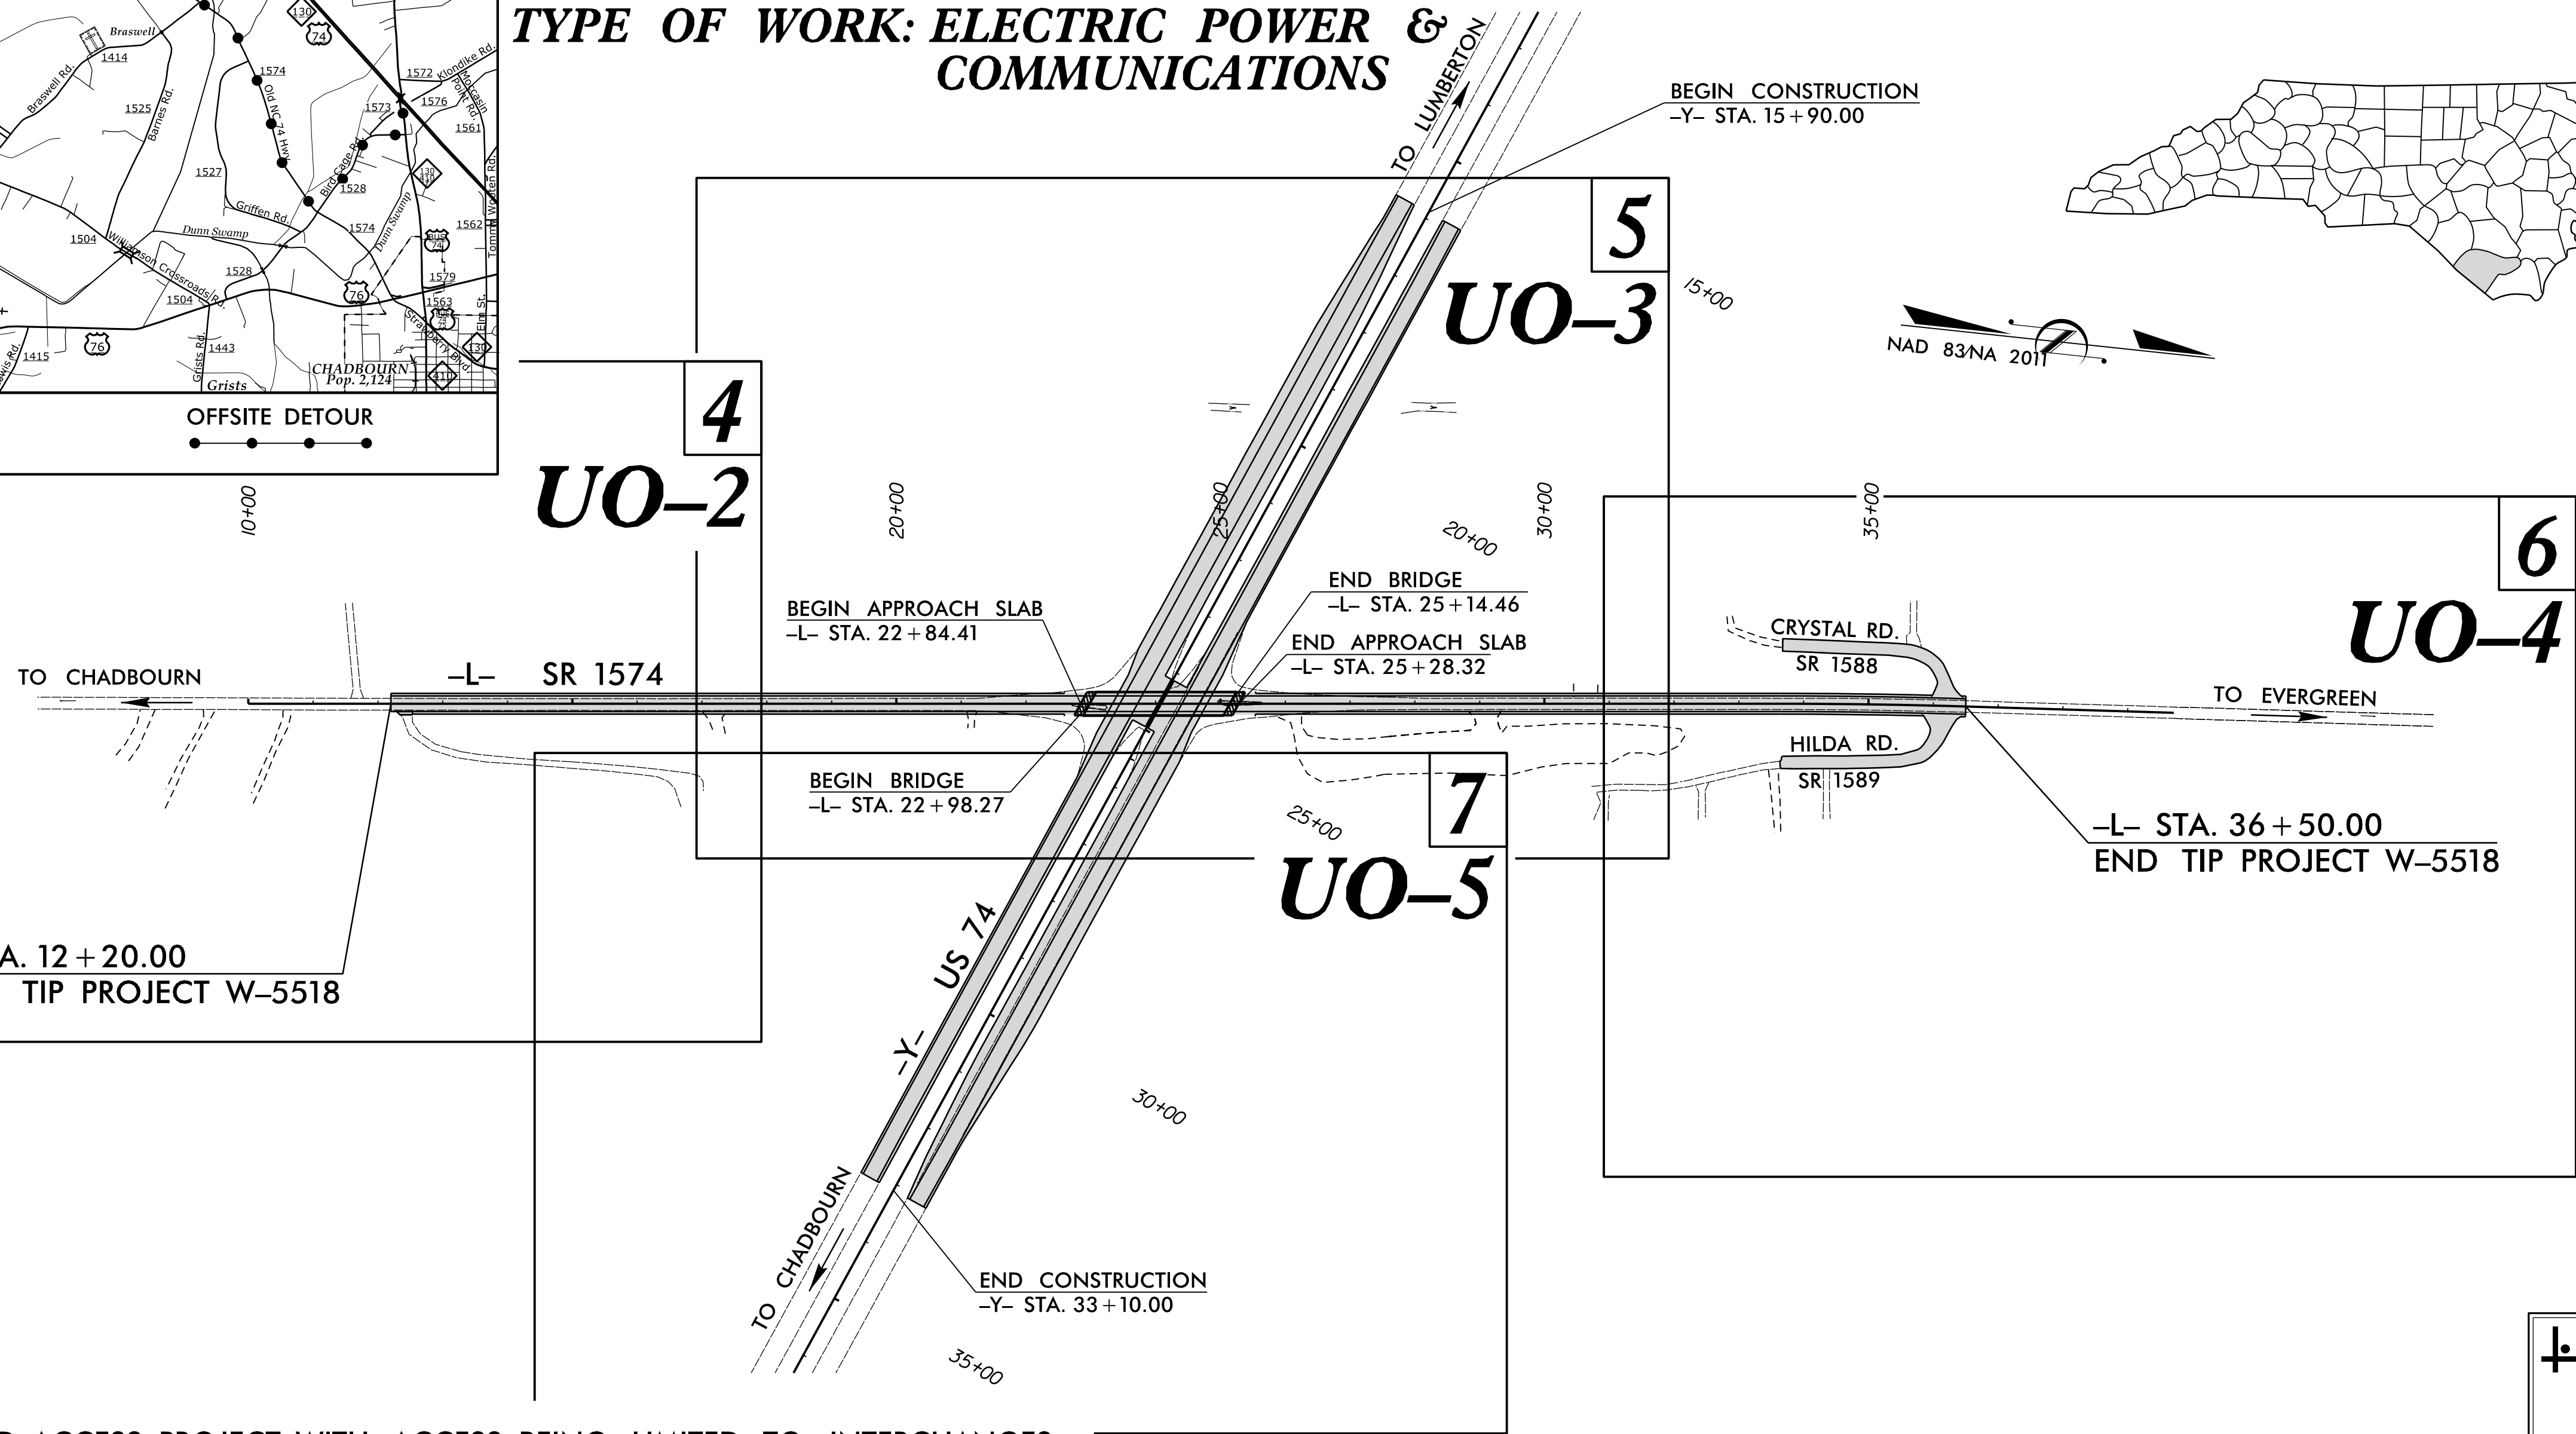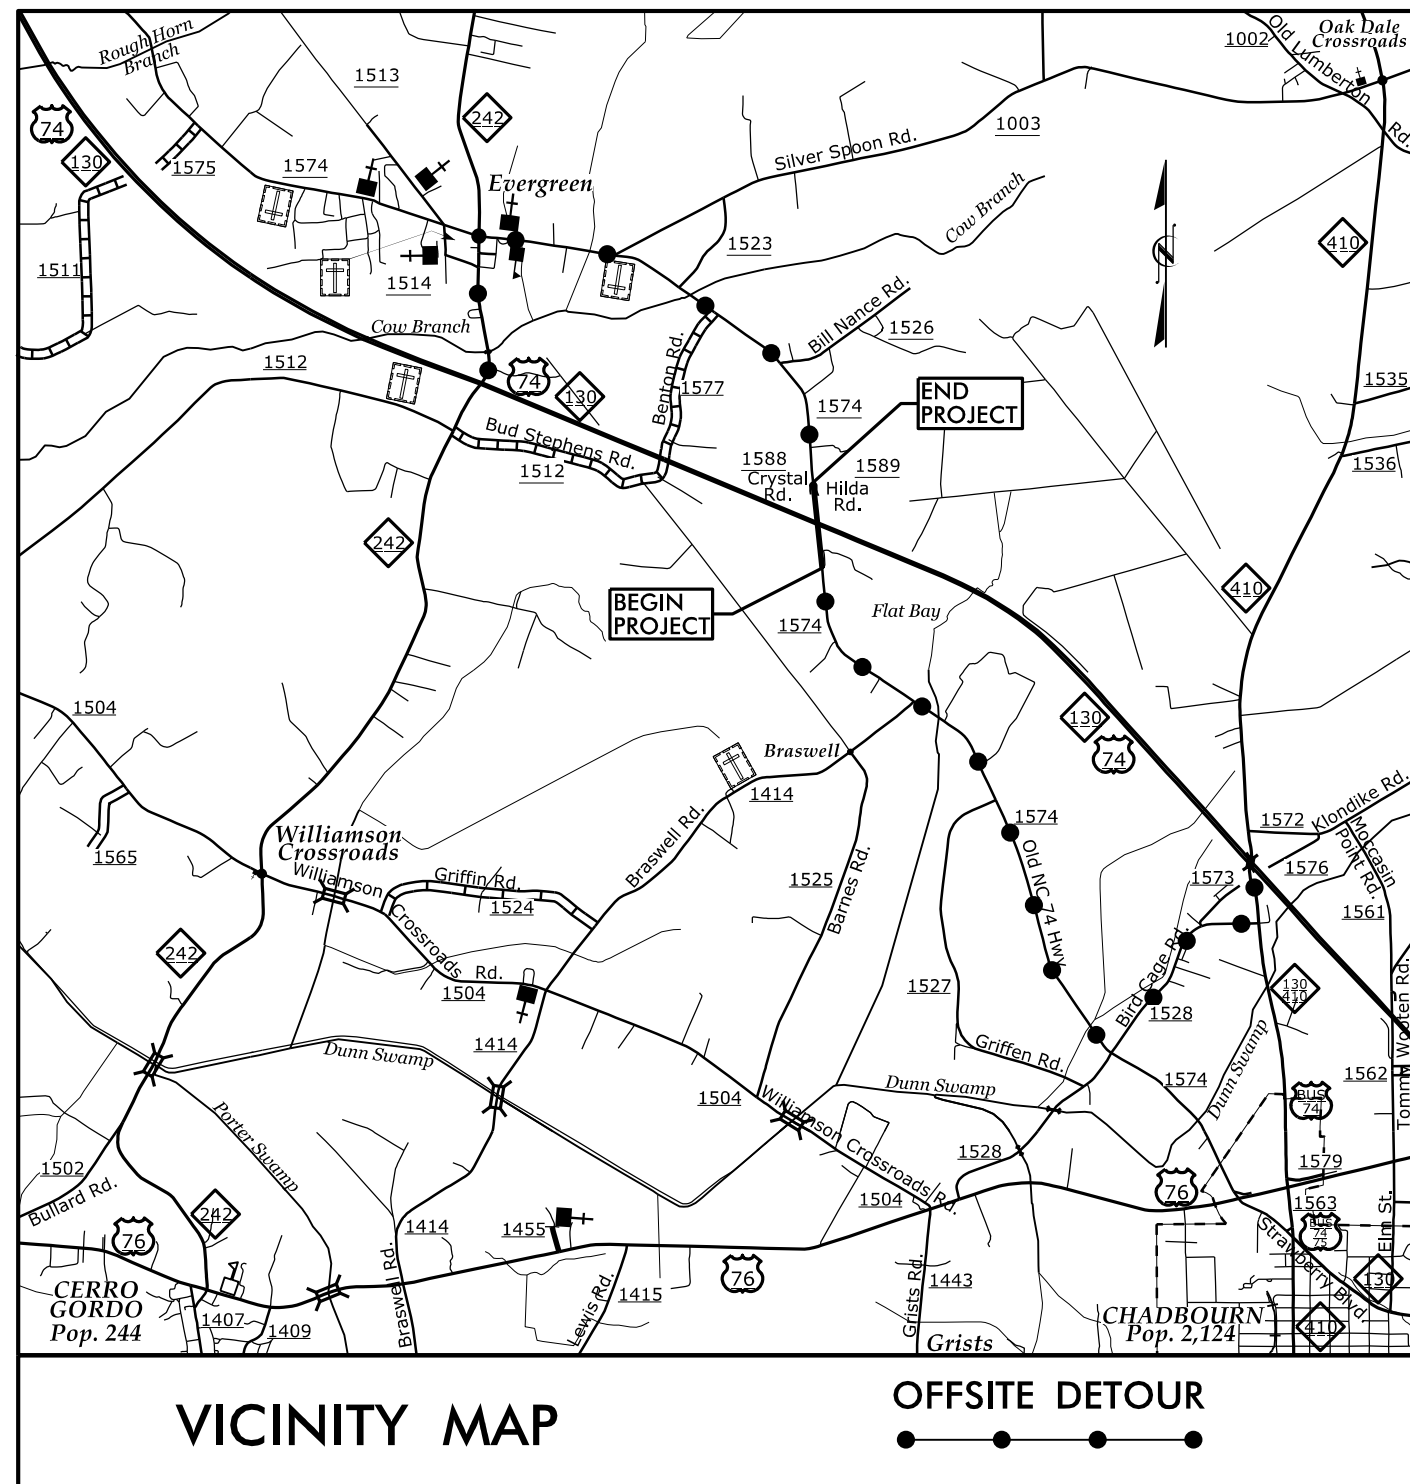

THIS IS A CONTROLLED-ACCESS PROJECT WITH ACCESS BEING LIMITED TO INTERCHANGES.

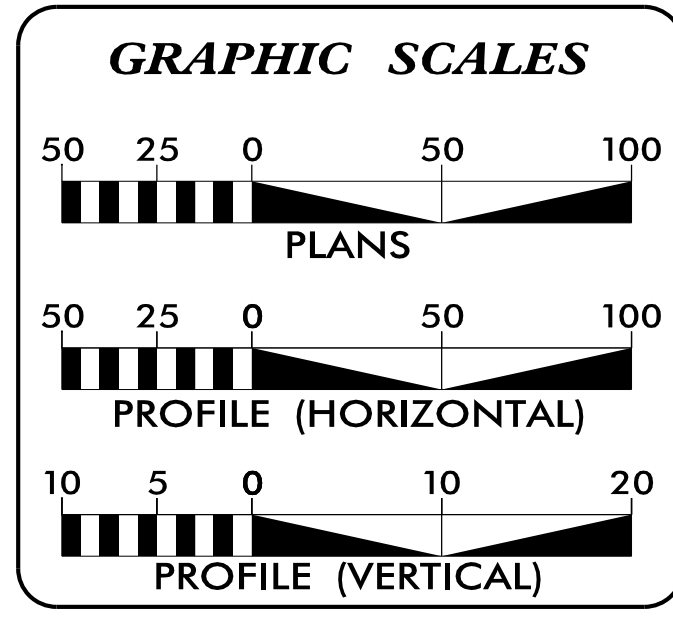

INDEX OF SHEETS


| SHEET NO. | DESCRIPTION |
|----------------|-----------------|
| UO-1 | TITLE SHEET |
| UO-2 THRU UO-5 | UBO PLAN SHEETS |

UTILITY OWNERS ON PROJECT

- (A) DUKE ENERGY - POWER (DISTRIBUTION)
- (B) CENTURYLINK - COMMUNICATIONS
- (C) MCNC - COMMUNICATIONS

PREPARED IN THE OFFICE OF:

Michael E. Davis UTILITY COORDINATION PROJECT MANAGER
Todd E. Butner PROJECT UTILITY COORDINATOR
James N. Arnold PROJECT UTILITY DESIGNER

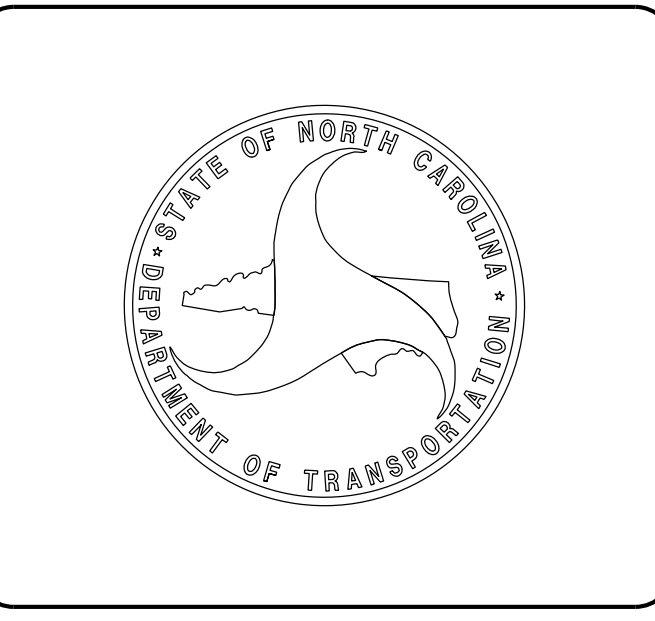

I:\DEC-2015\11\04... Mulkey - Chadbourne-W-5518\Design\Utilities\Engineering\UBO\Proj\W5518_ut_1.tsh_U001.psh.dgn