



# UTILITIES BY OTHERS


**NOTE:**  
 ALL PROPOSED UTILITY WORK SHOWN ON THIS SHEET WILL BE DONE BY OTHERS. NO PAYMENT WILL BE MADE TO THE CONTRACTOR FOR PROPOSED UTILITY WORK SHOWN ON THIS SHEET.

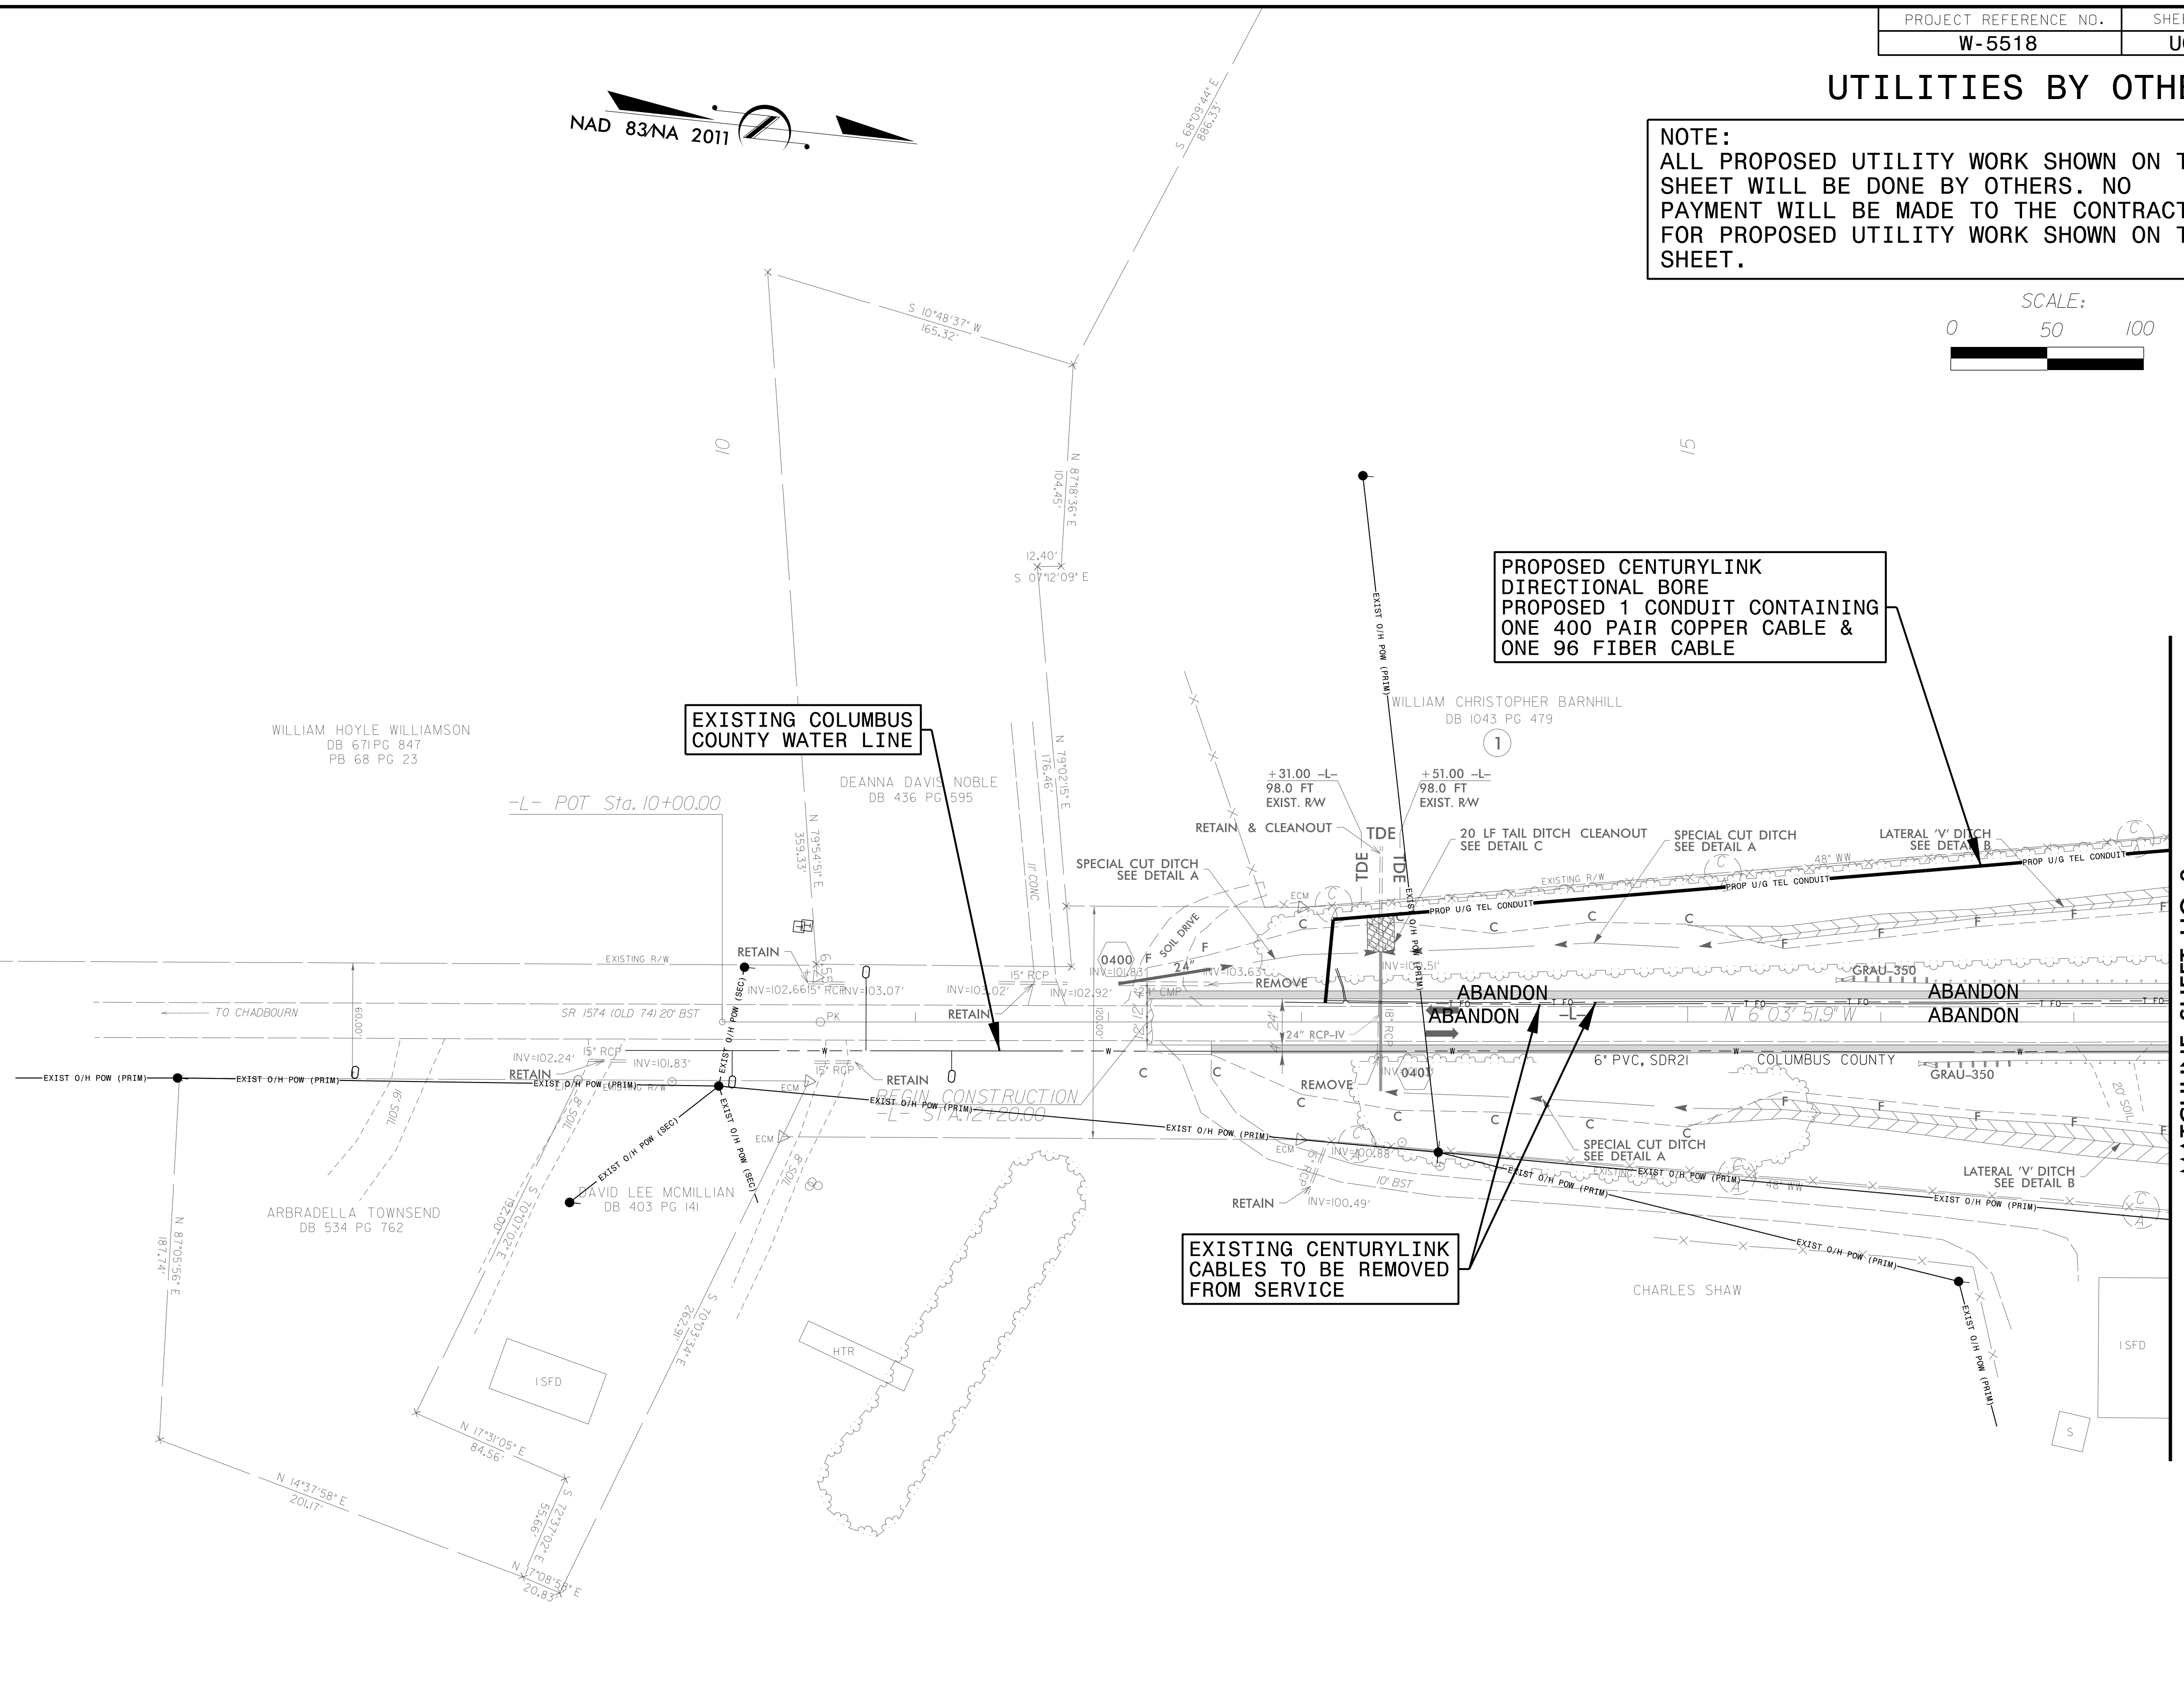


MATCHLINE SHEET U0-3  
 -L- STA. 17 + 50.00

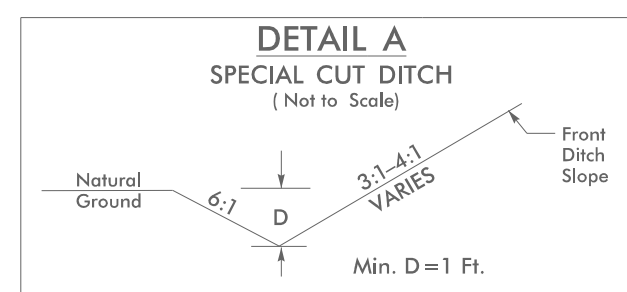

-L- STA. 12 + 53.00 TO STA. 15 + 50.00 LT  
 -L- STA. 13 + 41.00 TO STA. 15 + 50.00 RT

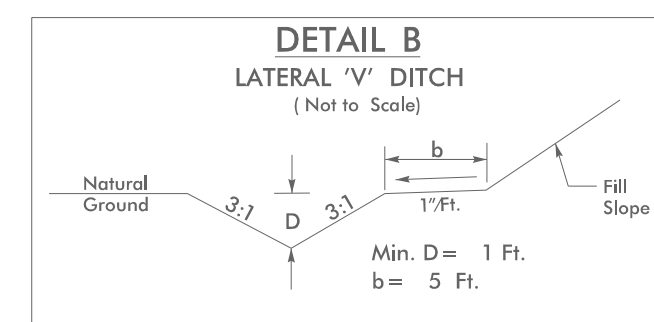

FROM STA. 15 + 50.00 TO STA. 23 + 00.00 LT; DDE = 227 CY  
 FROM STA. 15 + 50.00 TO STA. 22 + 55.00 RT; DDE = 370 CY

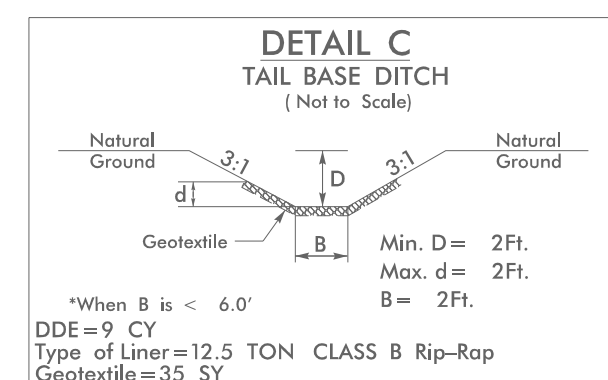

-L- STA. 13 + 41 LT

I:\DEC-2015\PROJECTS\2014\A20141202\00\_Mulkey - Chadbourn-W-5518\Design\Utilities\Engineering\UB01\ProJ\W5518-ut-rcdy4\_U002\_psh.dgn