


UTILITIES BY OTHERS


NOTE:
 ALL PROPOSED UTILITY WORK SHOWN ON THIS SHEET WILL BE DONE BY OTHERS. NO PAYMENT WILL BE MADE TO THE CONTRACTOR FOR PROPOSED UTILITY WORK SHOWN ON THIS SHEET.

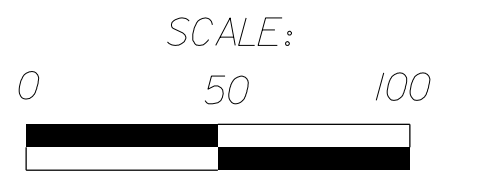

MATCHLINE SHEET UO-3
 -Y- STA. 26+50.00
 MATCHLINE SHEET UO-3
 -Y- STA. 26+50.00

EXISTING MCNC FIBER OPTIC CABLE

END CONSTRUCTION
 -Y- STA. 33+00.00

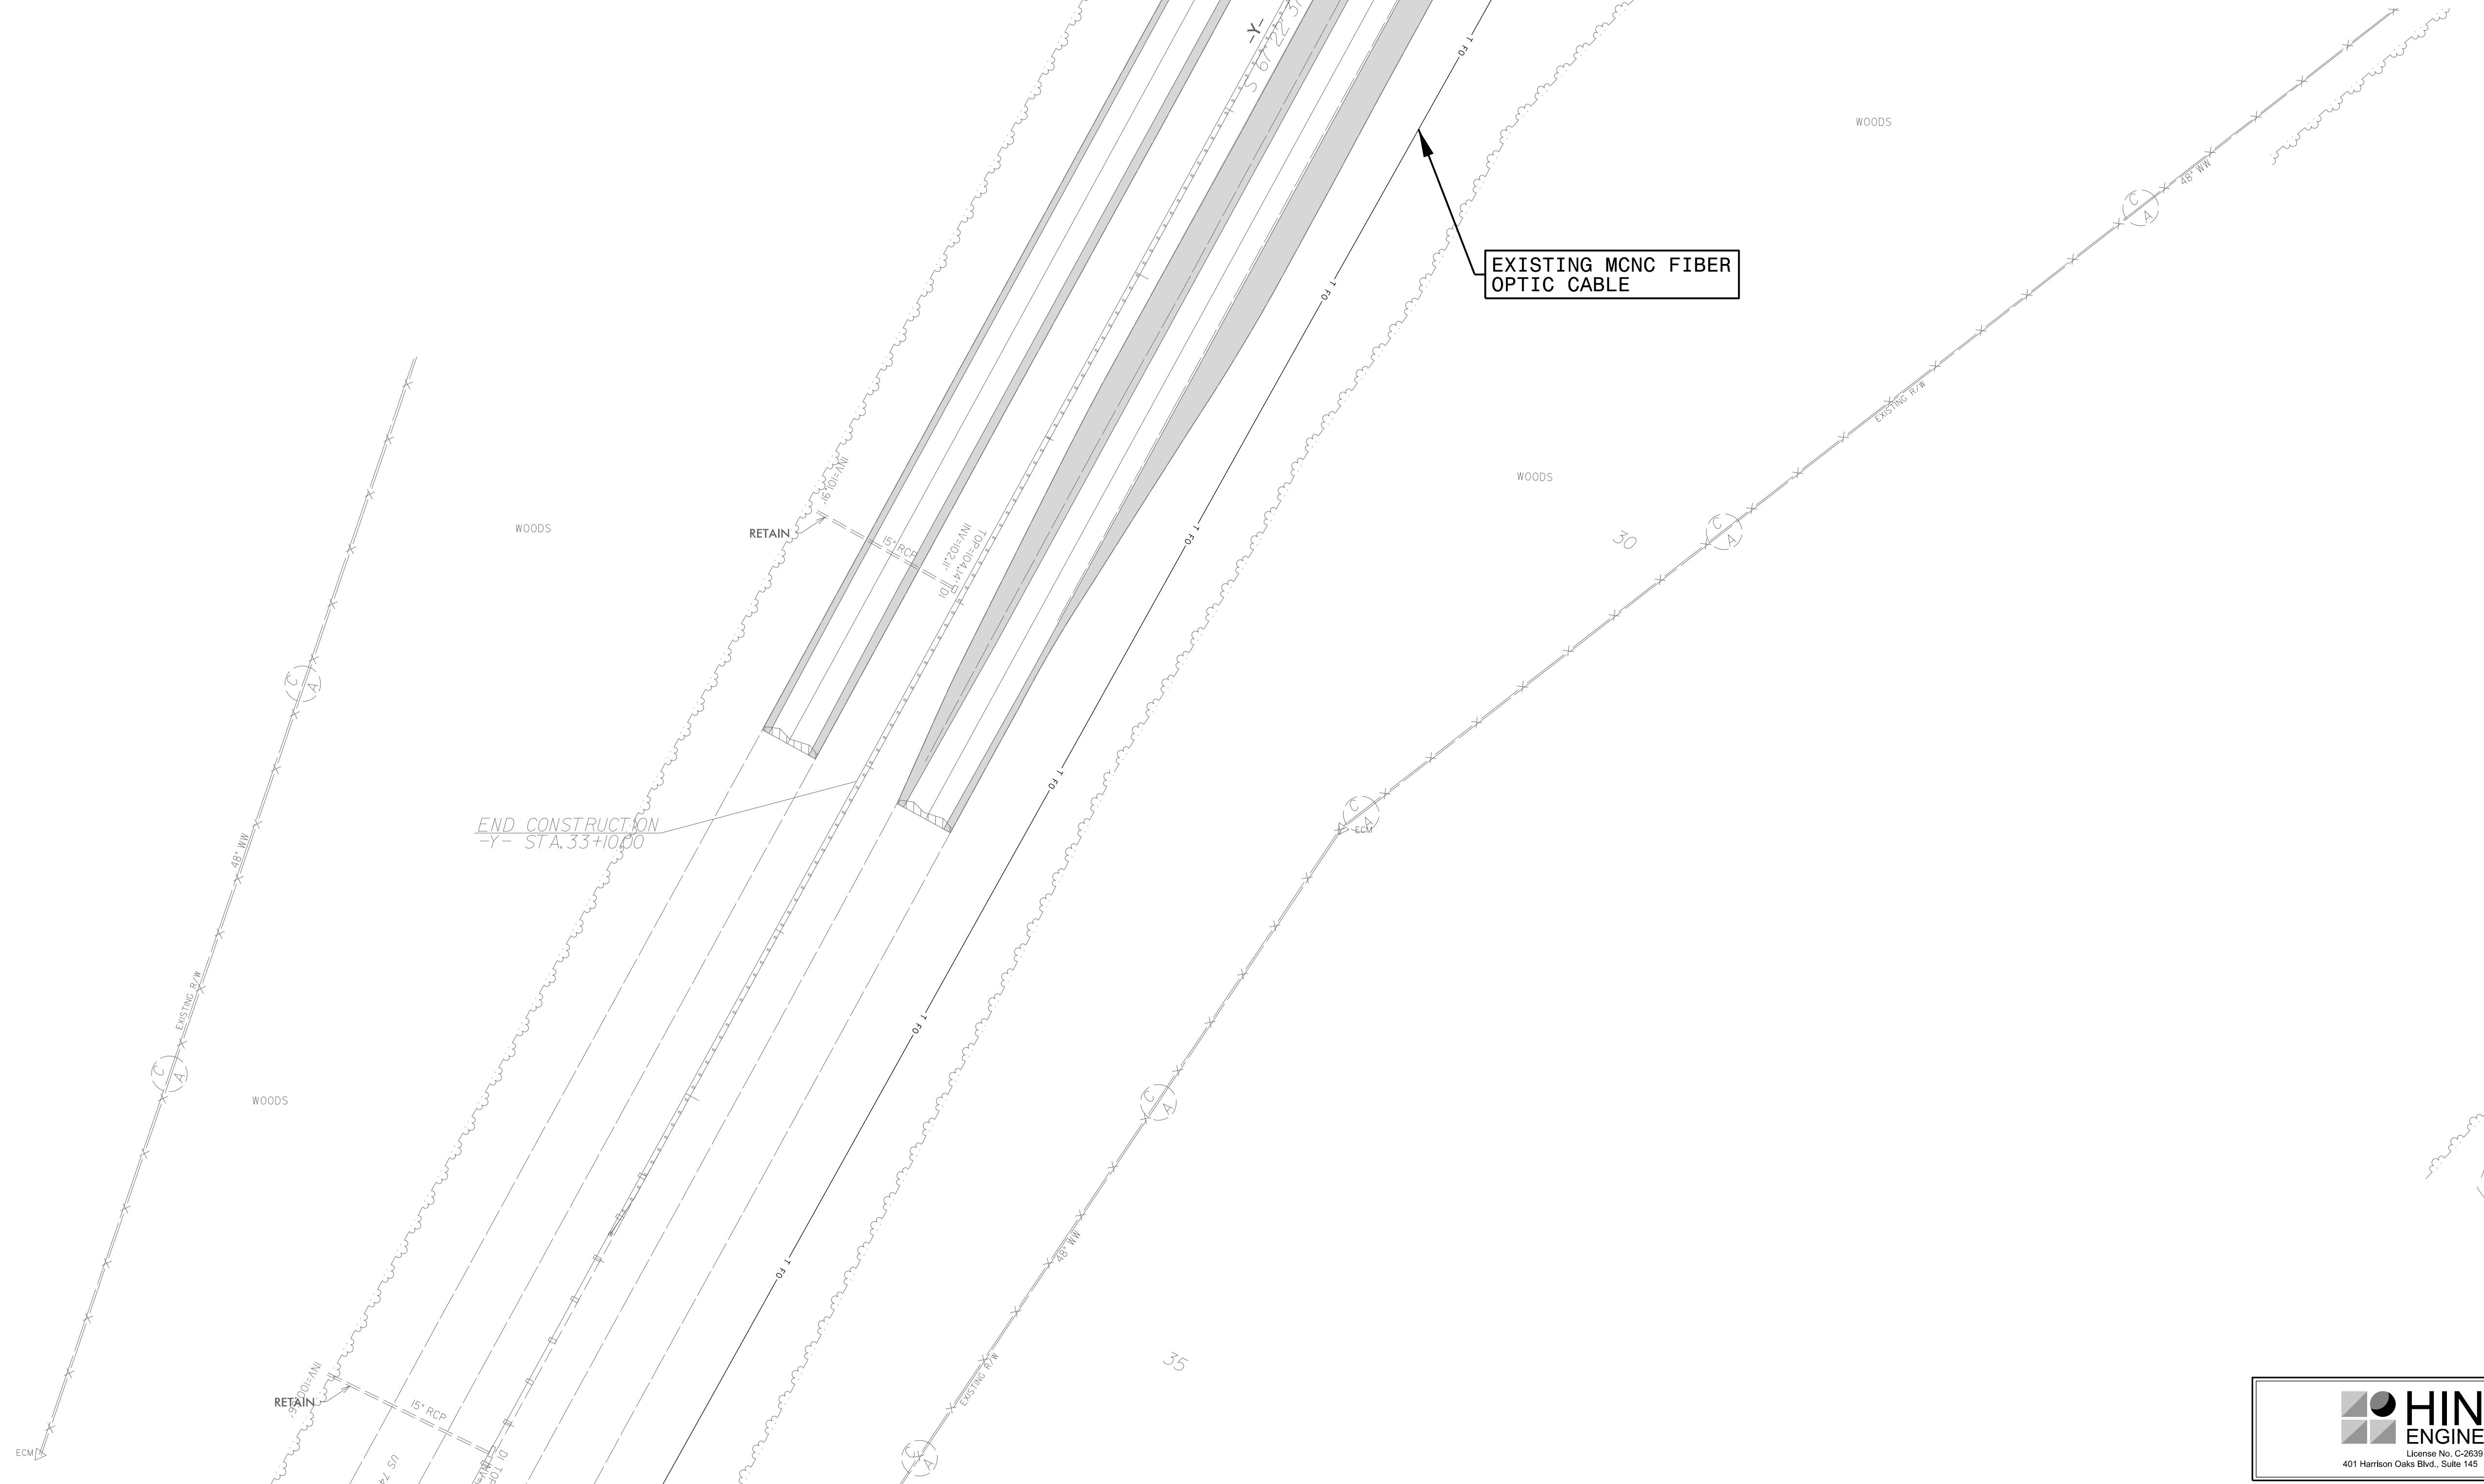

I:\DEC-2015_08-48\PROJECTS\2014\A20141202_00_Mulkey - Chadbourn-W-5518\Design\Utilities\Engineering\UB01\Proj\W5518-ut.rdy7_U005.psh.dgn
 15:51:11