

FRAMING PLAN


* SEE "PRESTRESSED CONCRETE GIRDER CONTINUOUS FOR LIVE LOAD DETAILS" SHEET 2 OF 4 FOR DIMENSIONS.

PROJECT NO. W-5518
COLUMBUS COUNTY
 STATION: 24+06.36 -L- POT

STATE OF NORTH CAROLINA
 DEPARTMENT OF TRANSPORTATION
 RALEIGH
 SUPERSTRUCTURE
 FRAMING PLAN

REVISIONS						SHEET NO.
NO.	BY:	DATE:	NO.	BY:	DATE:	TOTAL SHEETS
1			3			33
2			4			

DRAWN BY : W. B. ALLEN DATE : 12/14
 CHECKED BY : Z. H. BROWN DATE : 1/15
 DESIGN ENGINEER OF RECORD: L. K. AUSTIN DATE : 8/15

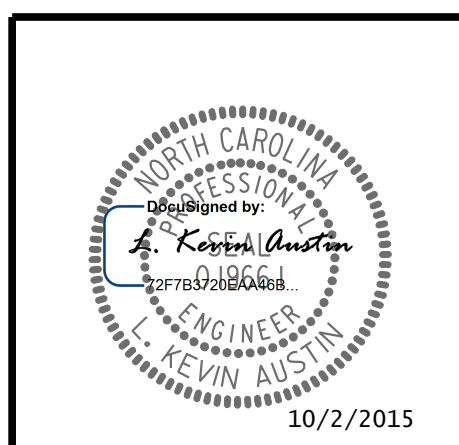

10/2/2015 1:46:42 PM RA:\Structures\W5518-SMU_FP_01.dgn