

SIGN ASSEMBLY
(A)

DETOUR M4-8 24" X 12"

33 M1-5 24" X 24"

↑ M6-3 21" X 15"

SIGN ASSEMBLY
(B)

DETOUR M4-8 24" X 12"

33 M1-5 24" X 24"

→ M6-1 21" X 15"

SIGN ASSEMBLY
(C)

DETOUR M4-8 24" X 12"

33 M1-5 24" X 24"

← M6-1 L 21" X 15"

SIGN ASSEMBLY
(D)

DETOUR M4-8 24" X 12"

33 M1-5 24" X 24"

↶ M5-1 21" X 15"

SIGN ASSEMBLY
(E)

DETOUR M4-8 24" X 12"

33 M1-5 24" X 24"

↷ M5-1 R 21" X 15"

SIGN ASSEMBLY
(F)

DETOUR M4-8 24" X 12"

33 M1-5 24" X 24"

↗ M6-2 21" X 15"

SIGN ASSEMBLY
(G)

END M4-8 B 24" X 12"

DETOUR M4-8 24" X 12"


33 M1-5 24" X 24"

NOTE:
1. ALL DETOUR SIGN LOCATIONS ARE APPROXIMATE. FINAL PLACEMENT AS DIRECTED BY ENGINEER.

OFFSITE DETOUR ●●●●●●●●●●
**I-95 SB OFFRAMP TO NC-33
OFFSITE DETOUR**

PLAN PREPARED IN THE OFFICE OF:
**PROGRESSIVE
DESIGN GROUP, INC.**
ENGINEERS • CONSULTANTS
PH 704 573 3003

APPROVED: *Smiley* DATE: 11/13/2011
SEAL
NORTH CAROLINA PROFESSIONAL ENGINEER
SEAL 025465
TM ARE

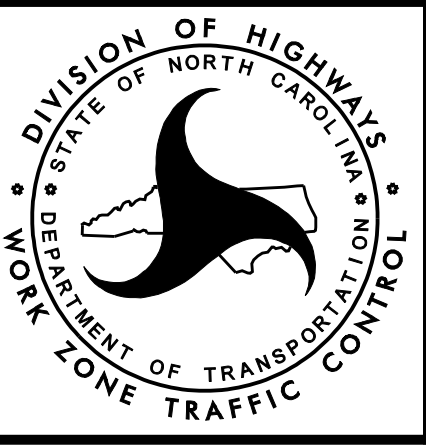

**TRANSPORTATION
MANAGEMENT PLAN
OFFSITE DETOUR ROUTE**