


NOTE:
1. ALL DETOUR SIGN LOCATIONS ARE APPROXIMATE. FINAL PLACEMENT AS DIRECTED BY ENGINEER.

OFFSITE DETOUR ●●●●●●●●
**I-95 NB ONRAMP FROM NC 33
OFFSITE DETOUR**

PLAN PREPARED IN THE OFFICE OF:
**PROGRESSIVE
DESIGN GROUP, INC.**
ENGINEERS • CONSULTANTS
PH 704 573 3003

APPROVED: *[Signature]* DATE: 11/13/2015
SEAL
NORTH CAROLINA PROFESSIONAL ENGINEER
SEAL 025465
7 M ARE

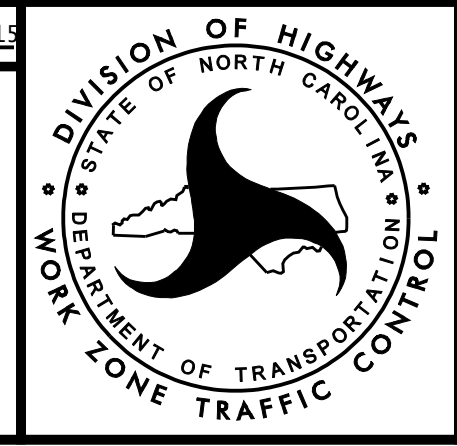

**TRANSPORTATION
MANAGEMENT PLAN
OFFSITE DETOUR ROUTE**