

SIGN ASSEMBLY  
**(A)**  
 DETOUR M4-8 24" X 12"  
 NORTH M3-1 24" X 12"  
 INTERSTATE 95 M1-1 24" X 24"  
 M6-3 21" X 15"

SIGN ASSEMBLY  
**(B)**  
 DETOUR M4-8 24" X 12"  
 NORTH M3-1 24" X 12"  
 INTERSTATE 95 M1-1 24" X 24"  
 M6-1 21" X 15"

SIGN ASSEMBLY  
**(C)**  
 DETOUR M4-8 24" X 12"  
 NORTH M3-1 24" X 12"  
 INTERSTATE 95 M1-1 24" X 24"  
 M6-1 L 21" X 15"

SIGN ASSEMBLY  
**(D)**  
 DETOUR M4-8 24" X 12"  
 NORTH M3-1 24" X 12"  
 INTERSTATE 95 M1-1 24" X 24"  
 M5-1 21" X 15"

SIGN ASSEMBLY  
**(E)**  
 DETOUR M4-8 24" X 12"  
 NORTH M3-1 24" X 12"  
 INTERSTATE 95 M1-1 24" X 24"  
 M5-1 R 21" X 15"

SIGN ASSEMBLY  
**(F)**  
 DETOUR M4-8 24" X 12"  
 NORTH M3-1 24" X 12"  
 INTERSTATE 95 M1-1 24" X 24"  
 M6-2 21" X 15"


SIGN ASSEMBLY  
**(G)**  
 END M4-8 B 24" X 12"  
 DETOUR M4-8 24" X 12"  
 NORTH M3-1 24" X 12"  
 INTERSTATE 95 M1-1 24" X 24"

NOTE:  
 1. ALL DETOUR SIGN LOCATIONS ARE APPROXIMATE. FINAL PLACEMENT AS DIRECTED BY ENGINEER.

OFFSITE DETOUR ●●●●●●●●  
**I-95 NB ONRAMP FROM NC 4 OFFSITE DETOUR**

PLAN PREPARED IN THE OFFICE OF:  
**PROGRESSIVE DESIGN GROUP, INC.**  
 ENGINEERS • CONSULTANTS  
 PH 704 573 3003

APPROVED: *Tommy* DATE: 1/13/2015  
 SEAL  
 NORTH CAROLINA PROFESSIONAL ENGINEER  
 SEAL 025465  
 TM ARE

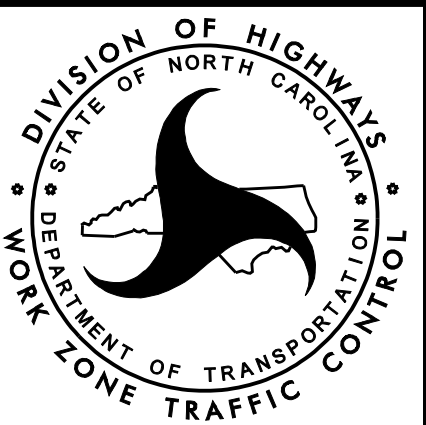

**TRANSPORTATION MANAGEMENT PLAN OFFSITE DETOUR ROUTE**