


CONTRACT: C203813 **TIP PROJECT: I-5722**

STATE OF NORTH CAROLINA
DIVISION OF HIGHWAYS


PENDER COUNTY

LOCATION: I-40 FROM WEST OF SR 1318 (CAMP KIRKWOOD RD.)
MILEPOST 393 TO EAST OF NC 210 MILEPOST 408.2

TYPE OF WORK: PAVEMENT REHABILITATION AND DRAINAGE

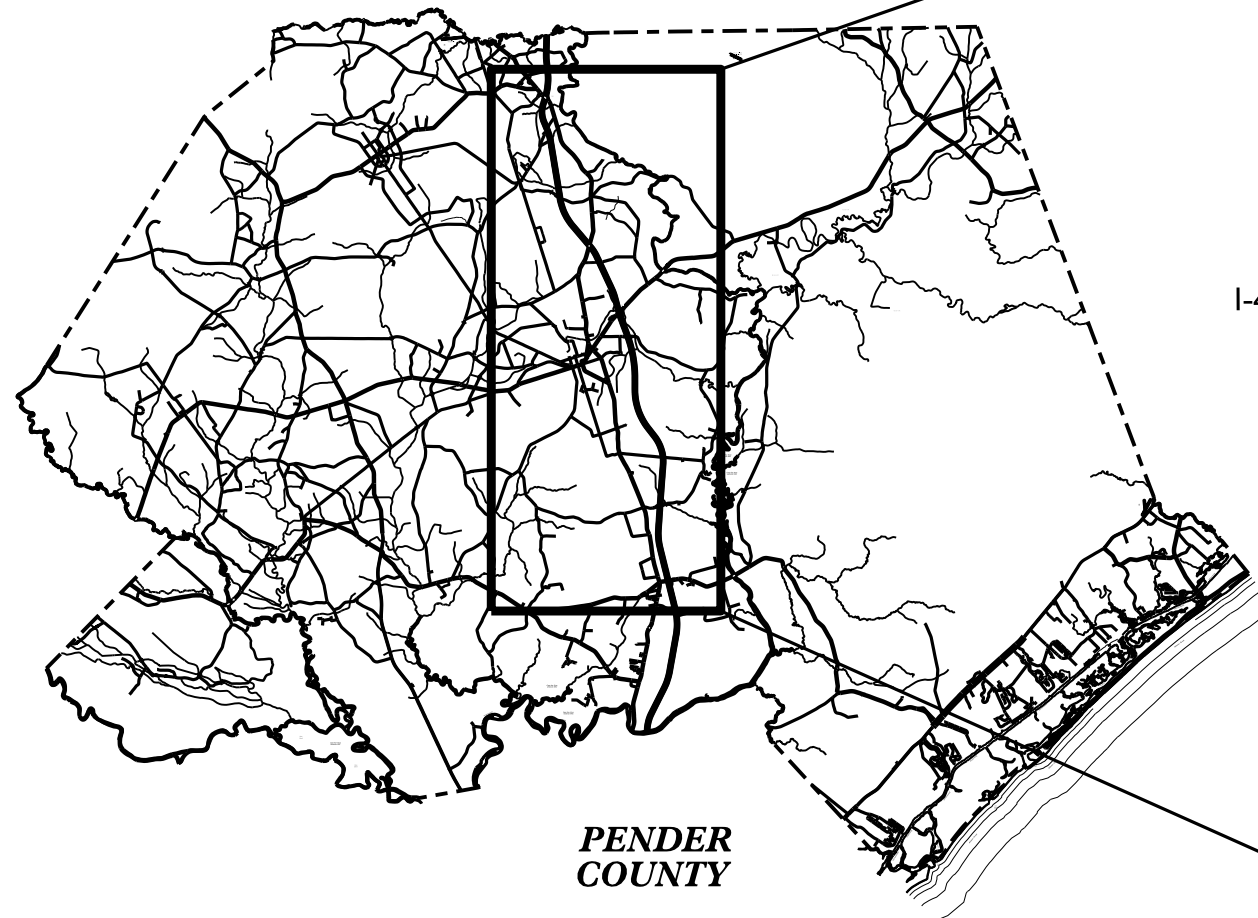

MAPS N.T.S.

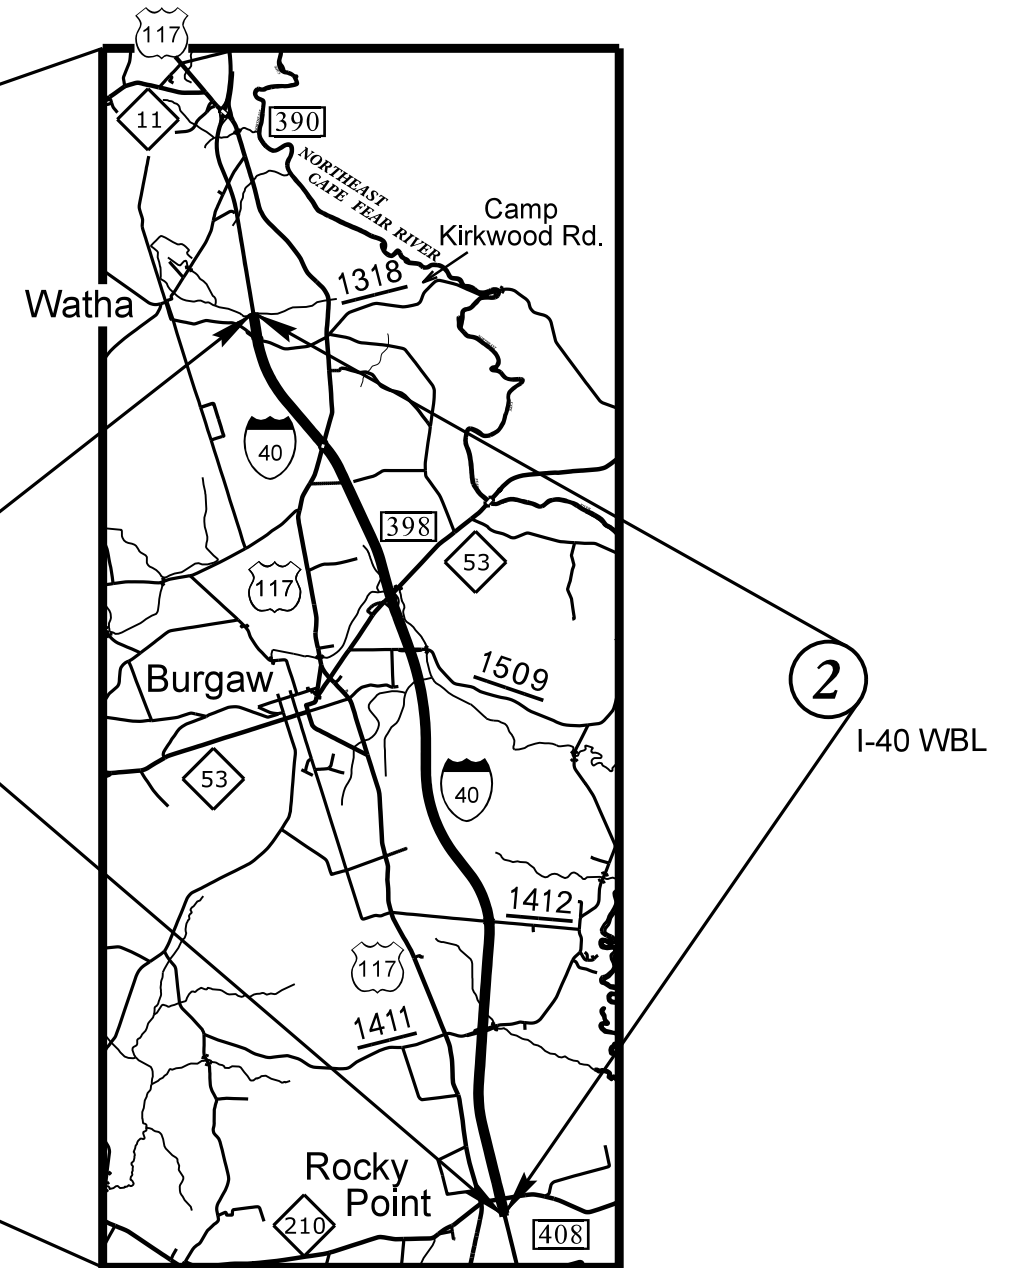

STATE	STATE PROJECT REFERENCE NO.	SHEET NO.	TOTAL SHEETS
N.C.	I-5722	1	
STATE PROJ. NO.	F.A. PROJ. NO.	DESCRIPTION	
53003.1.1	NHPP-0040(019)393	P.E.	
53003.3.1	NHPP-0040(019)393	CONST.	

PROJECT LENGTH

MAP NO. 1 - I-40 (E.B.L.) &
MAP NO. 2 - I-40 (W.B.L.) = 15.2 MI.
TOTAL LENGTH OF PROJECT = 15.2 MI.

Prepared In the Office of:
DIVISION OF HIGHWAYS
5501 Barbados Blvd., Castle Hayne, NC, 28429

2012 STANDARD SPECIFICATIONS

RIGHT OF WAY DATE:

LETTING DATE:
FEBRUARY 16, 2016

SCOTT E. COOKE, PE
PROJECT ENGINEER
MARY KIMMEL
PROJECT DESIGN TECHNICIAN
NICK DREES
PROJECT DESIGN TECHNICIAN

