


ROWAN COUNTY

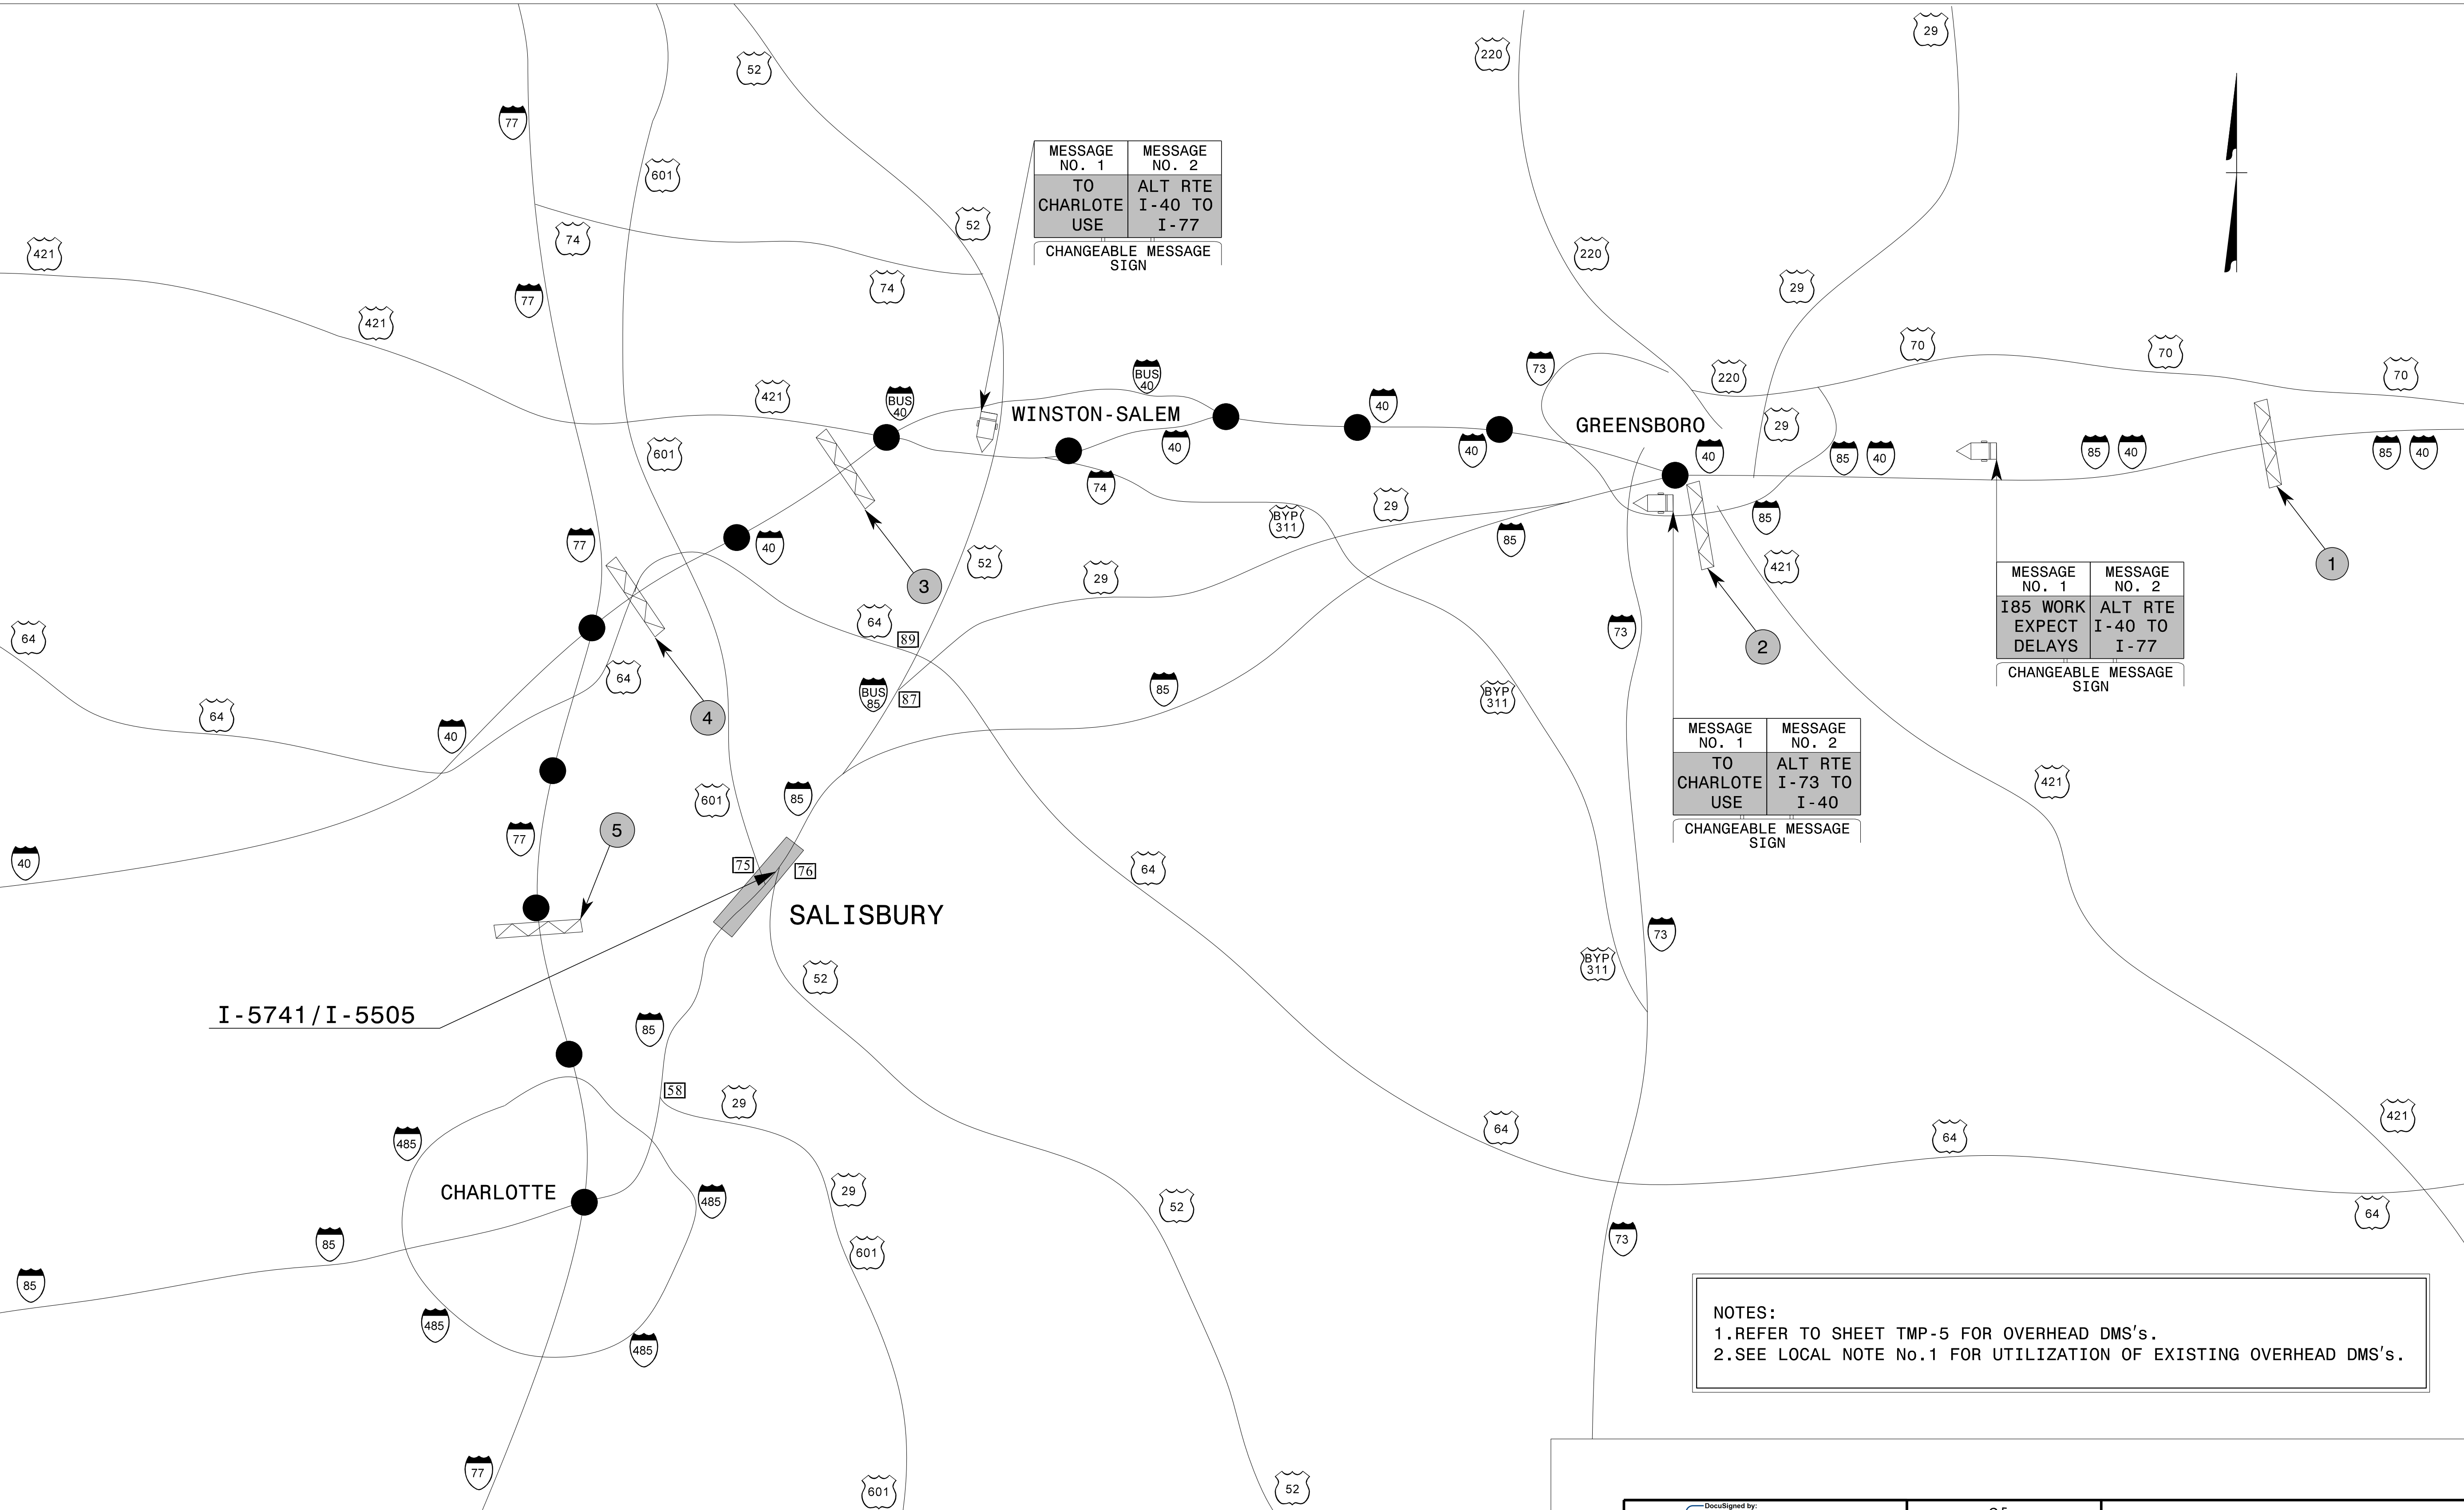

MESSAGE NO. 1 TO CHARLOTE USE	MESSAGE NO. 2 ALT RTE I-40 TO I-77
CHANGEABLE MESSAGE SIGN	

MESSAGE NO. 1 I85 WORK EXPECT DELAYS	MESSAGE NO. 2 ALT RTE I-40 TO I-77
CHANGEABLE MESSAGE SIGN	

MESSAGE NO. 1 TO CHARLOTE USE	MESSAGE NO. 2 ALT RTE I-73 TO I-40
CHANGEABLE MESSAGE SIGN	

I-5741 / I-5505

SALISBURY


CHARLOTTE

NOTES:
 1. REFER TO SHEET TMP-5 FOR OVERHEAD DMS's.
 2. SEE LOCAL NOTE No.1 FOR UTILIZATION OF EXISTING OVERHEAD DMS's.

LEGEND

—●—●— - ALTERNATE ROUTE FOR I-85 TRAFFIC VIA I-40 AND I-77

APPROVED: *David Bisette*
ECD090827548C
 DATE: 12/17/2015

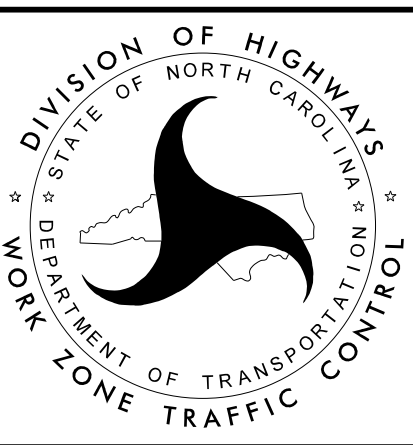

ALTERNATE ROUTE FOR I-85 TRAFFIC