

DMS D7-02 I-40/I-85 SB MM 137

1

I-85 ROAD WORK MAJOR DELAYS USE ALT ROUTE	I-85 ALT ROUTE I-40 W TO I-77 S TO REACCESS I-85
PANEL 1	PANEL 2

DMS D7-19 I-85 SB MM 124

2

I-85 ROAD WORK MAJOR DELAYS USE ALT ROUTE	EXIT 121 I-73 N TO I-40 W TO I-77 S TO REACCESS I-85
PANEL 1	PANEL 2

DMS D9-19 I-40 WB MM 186

3

I-85 TRAFFIC TAKE EXIT 152 A TO I-77 SOUTH	I-77 SOUTH TO REACCESS I-85
PANEL 1	PANEL 2

DMS D12 I-40 WB MM 154

4

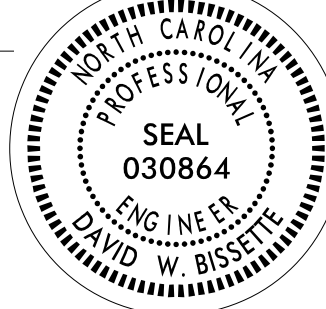
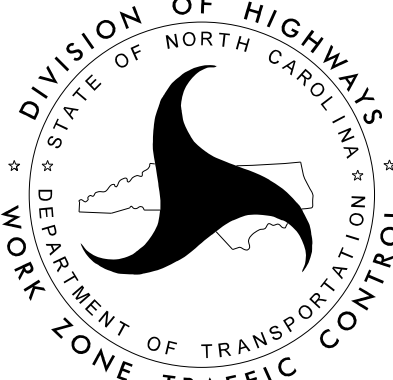
I-85 TRAFFIC TAKE EXIT 152 A TO I-77 SOUTH	I-77 SOUTH TO REACCESS I-85
PANEL 1	PANEL 2

DMS D12 I-77 SB MM 34.5

5

I-85 TRAFFIC CONTINUE STRAIGHT TO EXIT 13	EXIT 13 A-B TO REACCESS I-85
PANEL 1	PANEL 2

NOTE:  
REFER TO SHEET TMP-4 FOR LOCATION OF OVERHEAD DMS's.

APPROVED: <i>David Bisette</i> <small>ECDC0808178348C</small> DATE: 12/17/2015		 DIVISION OF HIGHWAYS STATE OF NORTH CAROLINA DEPARTMENT OF TRANSPORTATION WORK ZONE TRAFFIC CONTROL	<b>OVERHEAD DMS's</b>
--	---	---	-----------------------