
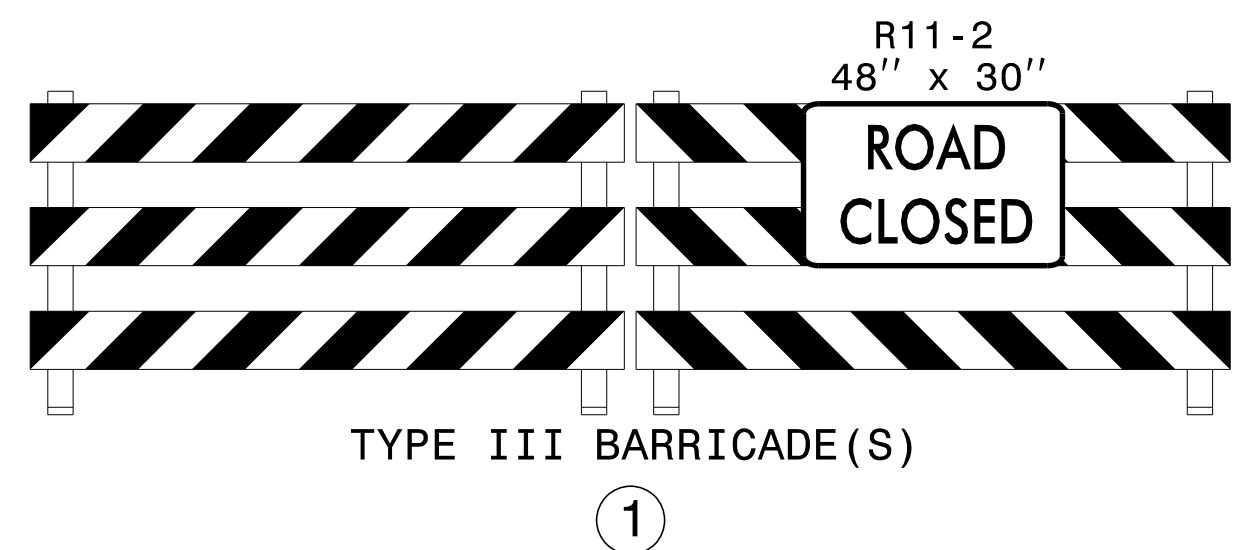
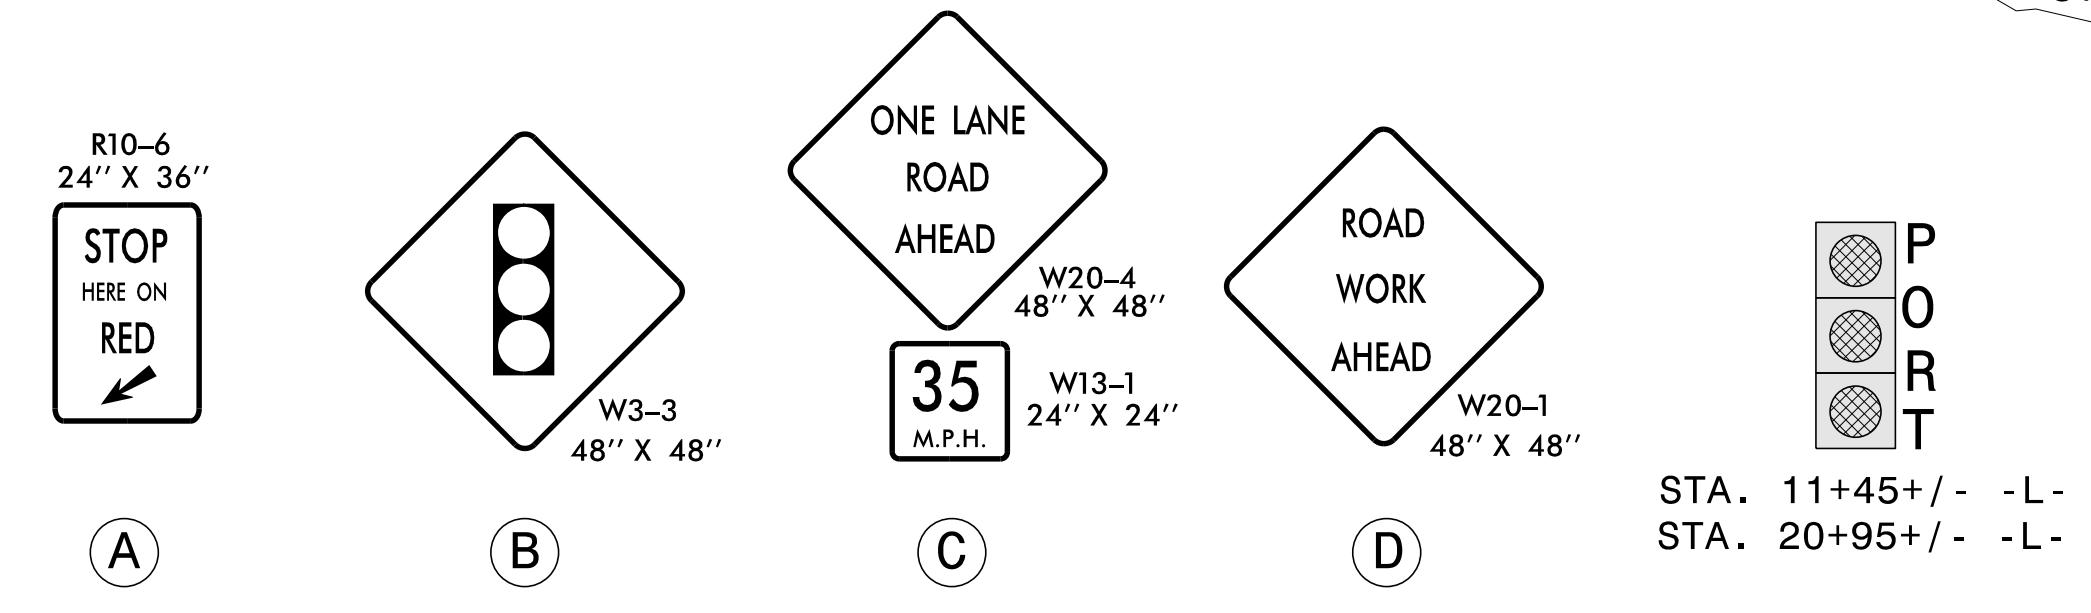


TEMPORARY PAVEMENT MARKING LEGEND	
(PA)	PAINT - WHITE EDGELINE - (4")
(PB)	PAINT - YELLOW EDGELINE - (4")

REFER TO RSD NOS. 1205.01, 1205.02, 1250.01, AND 1251.01 FOR PLACEMENT OF TEMPORARY PAVEMENT MARKINGS AND MARKERS UNLESS NOTED OTHERWISE.

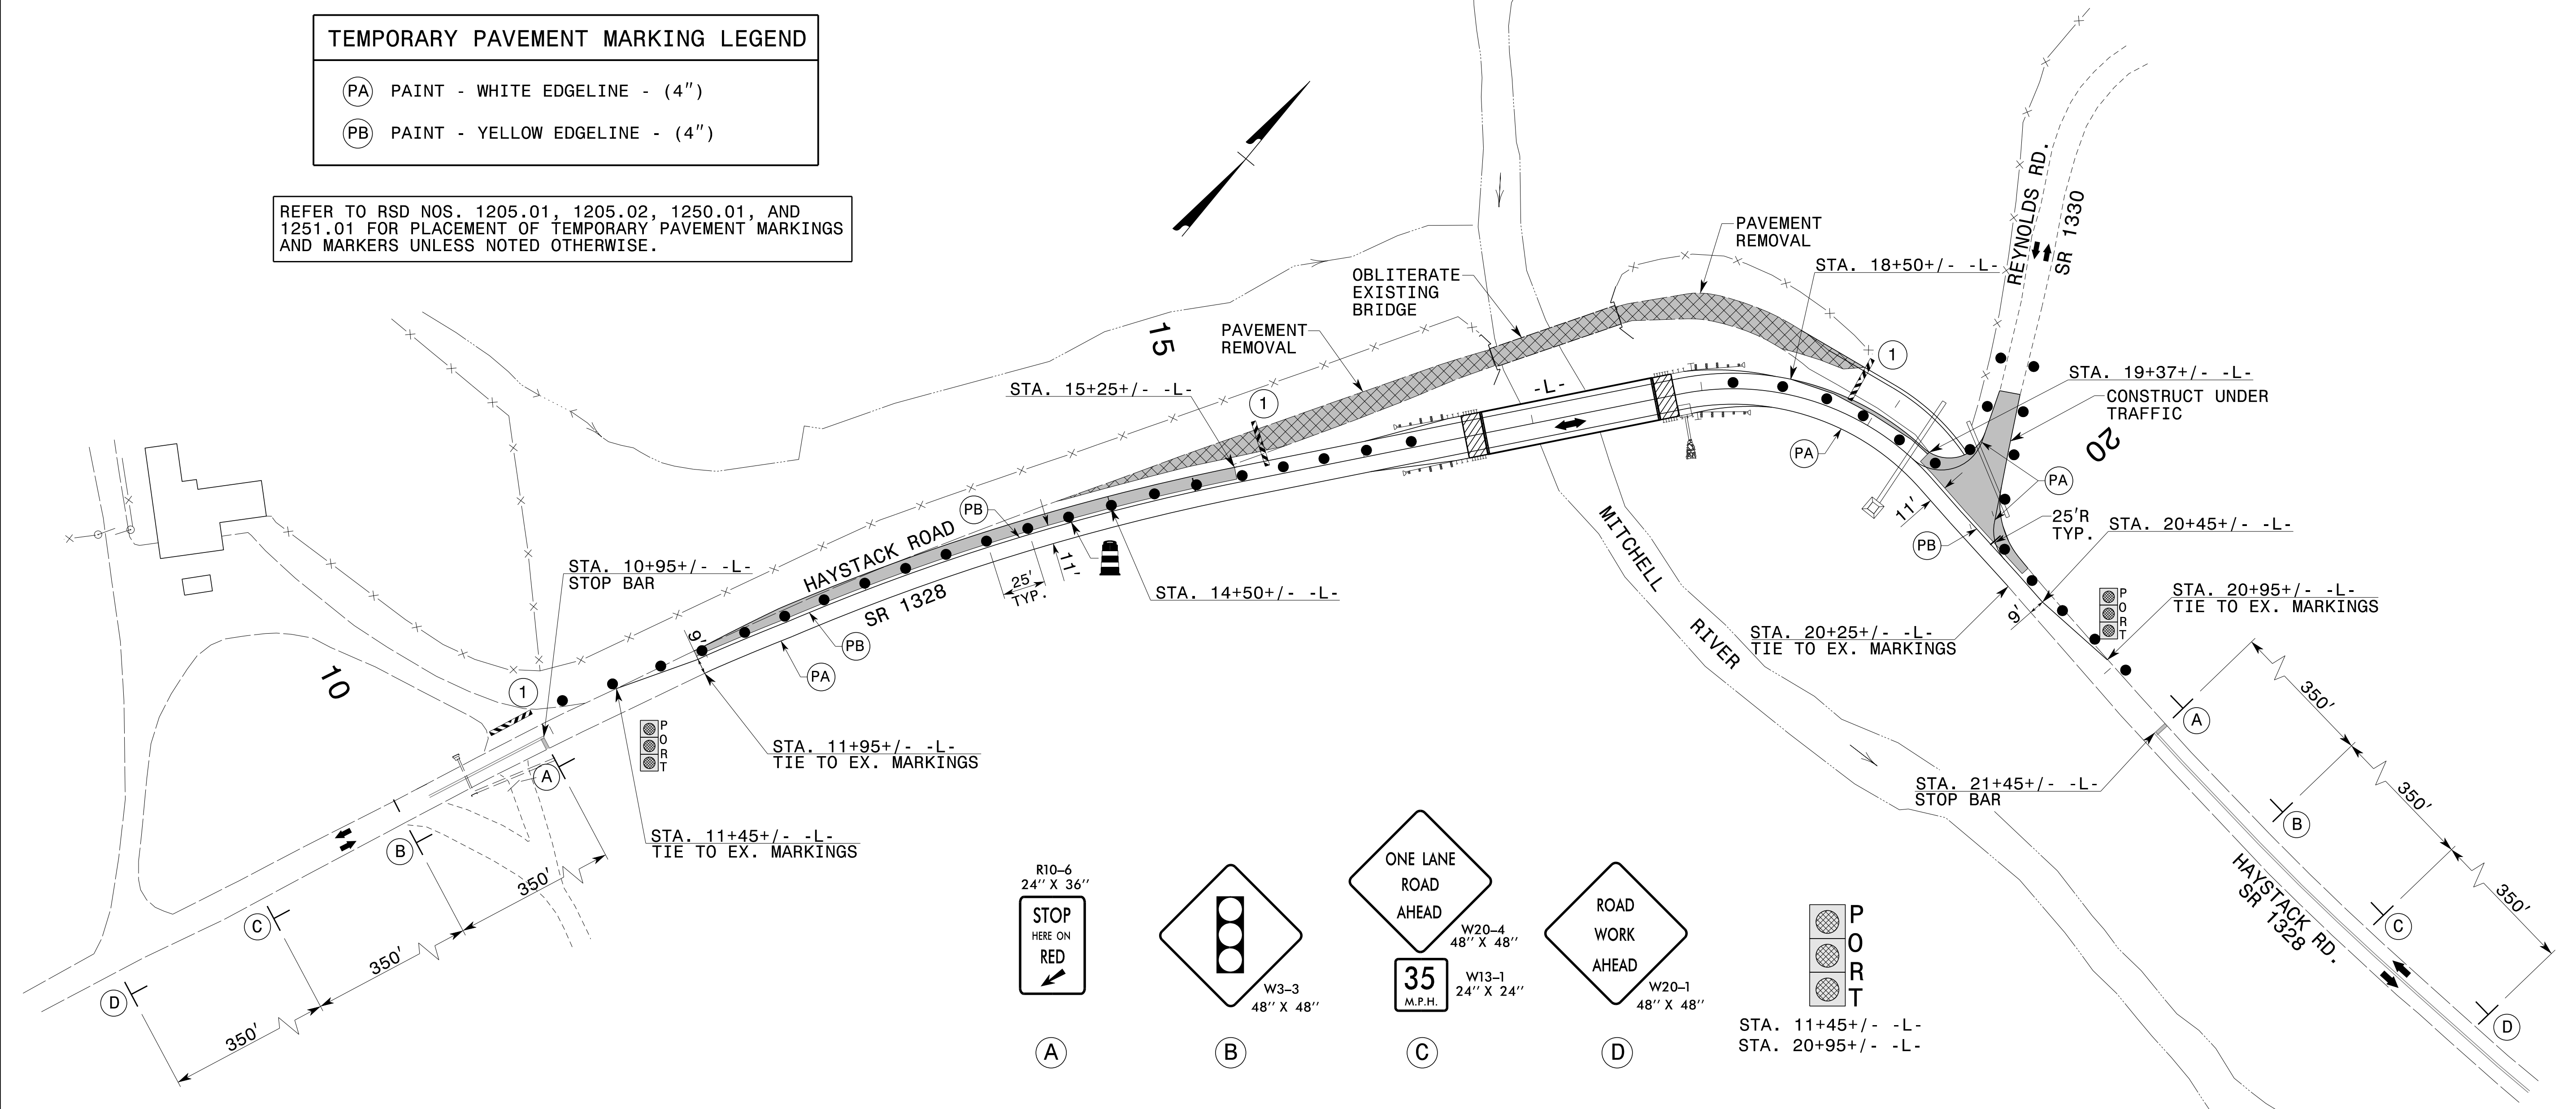


SEE TMP-6 FOR CROSS-SECTION DETAILS

11/3/2015 p:\t\p\projects-b\5173\traffic\trafficcontrol\top\B5173.TC_TMP05.dgn User:scodts

APPROVED: *Lori D. Stouchko*
902CB018918146C

DATE: 11/3/2015

**DOCUMENT NOT CONSIDERED FINAL
UNLESS ALL SIGNATURES COMPLETED**

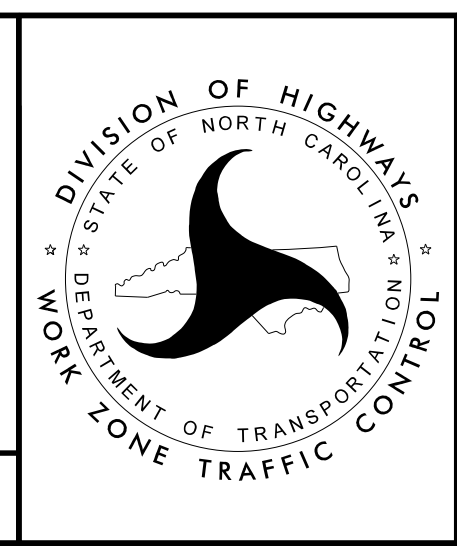

PHASE III DETAILS