


NOTE: PLACE TEMPORARY ROCK SEDIMENT DAMS TYPE - B AND TEMPORARY ROCK SILT CHECKS TYPE - A AT DRAINAGE OUTLETS.

CLEARING AND GRUBBING EROSION CONTROL FOR CONSTRUCTION SHEET 04

BEGIN TIP PROJECT B-5173
-L- STA. 11+94.53

END TIP PROJECT B-5173
-L- STA. 20+25.00

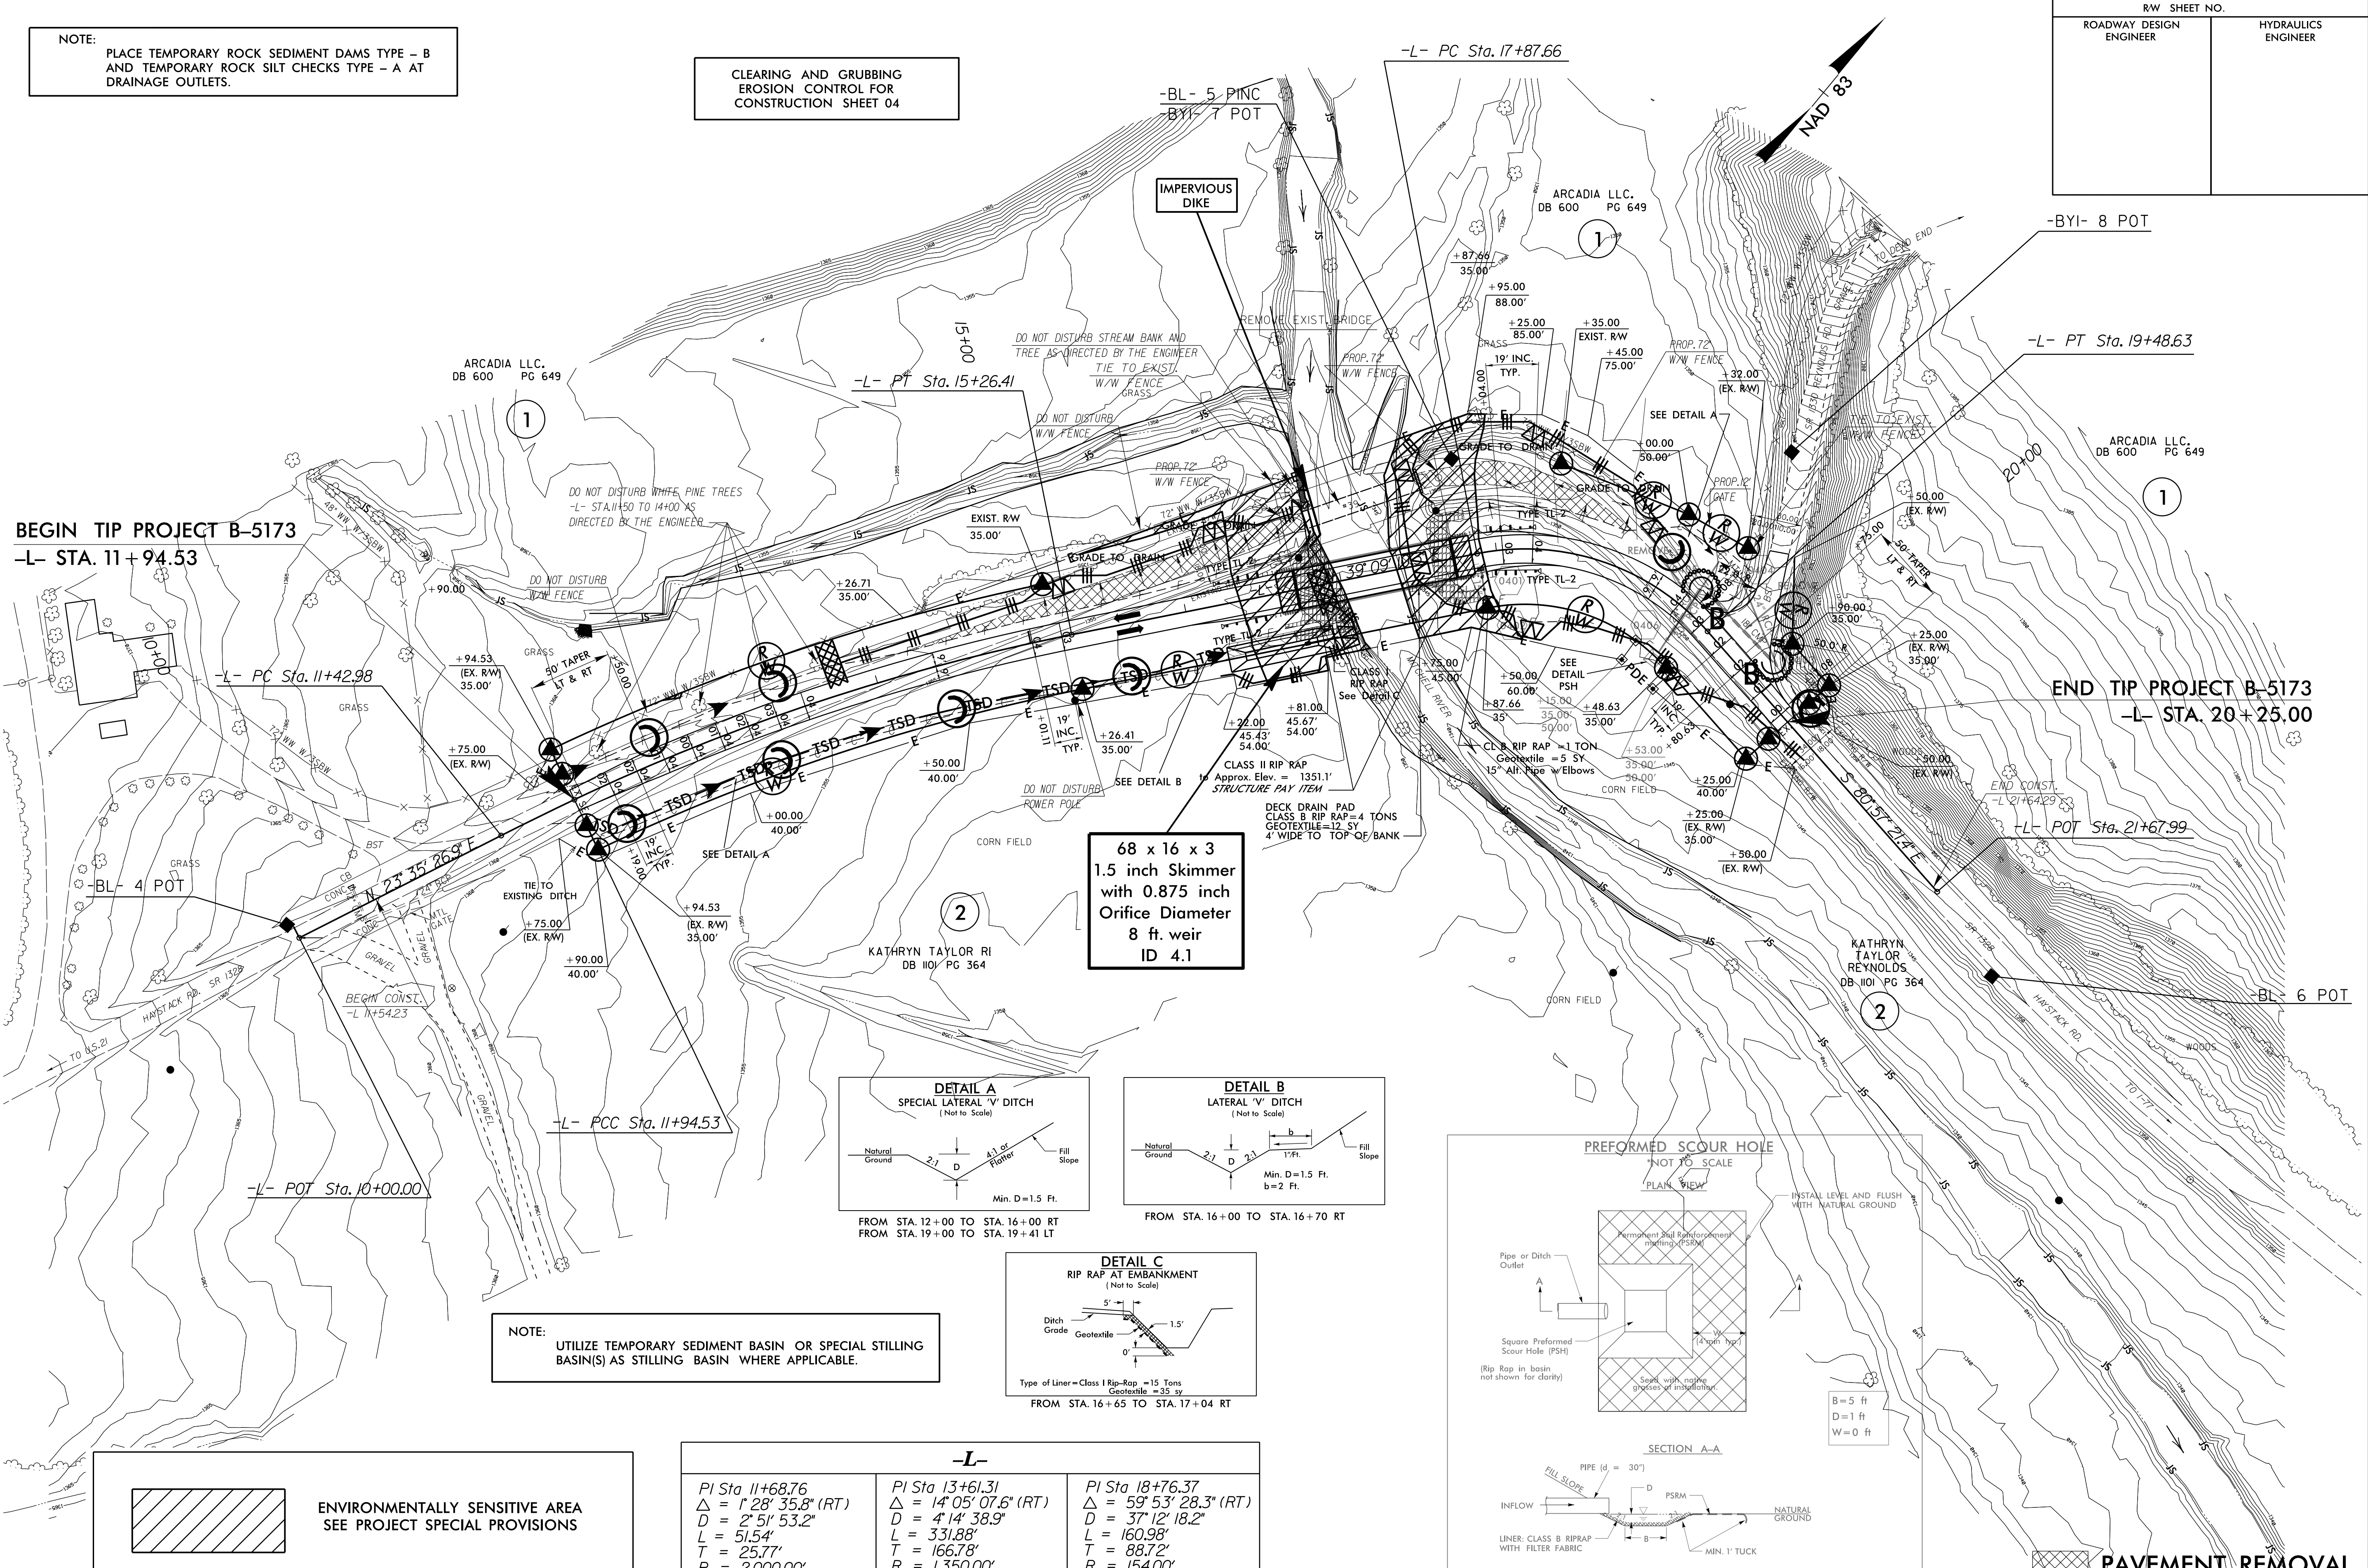


68 x 16 x 3
1.5 inch Skimmer
with 0.875 inch
Orifice Diameter
8 ft. weir
ID 4.1

NOTE: UTILIZE TEMPORARY SEDIMENT BASIN OR SPECIAL STILLING BASIN(S) AS STILLING BASIN WHERE APPLICABLE.

 ENVIRONMENTALLY SENSITIVE AREA
SEE PROJECT SPECIAL PROVISIONS

-L-		
PI Sta. 11+68.76 Δ = 1' 28" 35.8" (RT) D = 2' 51" 53.2" L = 51.54' T = 25.77' R = 2,000.00' V _d = 50 MPH	PI Sta. 13+61.31 Δ = 14' 05" 07.6" (RT) D = 4' 14" 38.9" L = 331.88' T = 166.78' R = 1,350.00' V _d = 50 MPH	PI Sta. 18+76.37 Δ = 59' 53" 28.3" (RT) D = 37' 12" 18.2" L = 160.98' T = 88.72' R = 154.00' V _d = 25 MPH

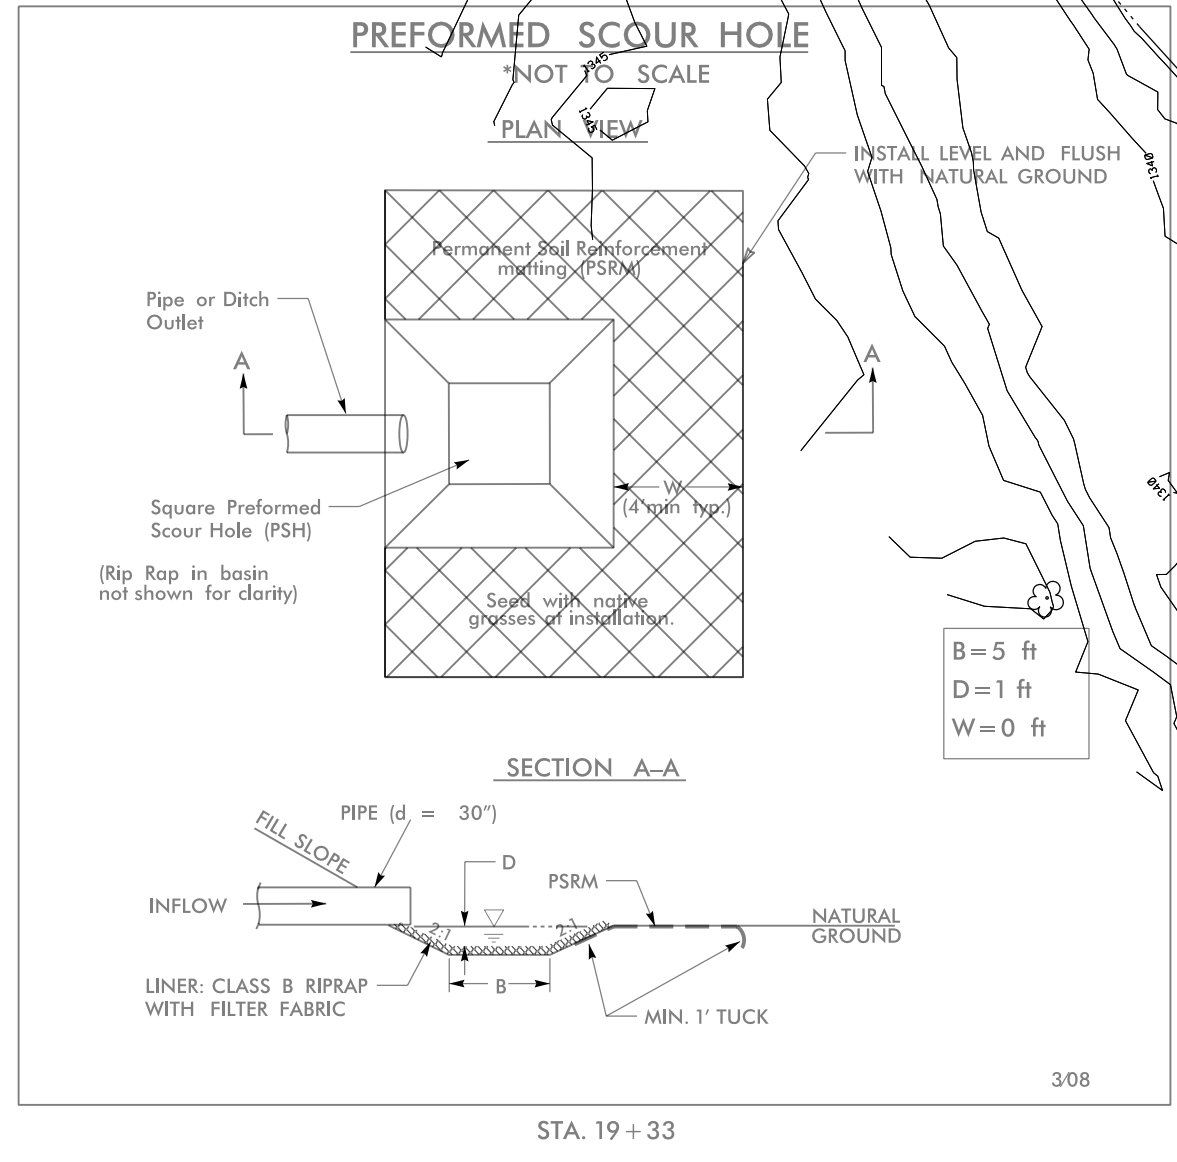

 PAVEMENT REMOVAL
SEE SHEET 5 FOR PROFILE

8/17/99
27-OCT-2015 15:51
R:\N\Design\B-5173-EC.psh_4.dgn
11/16/2015 10:16:18 AM
11/16/2015 10:16:18 AM