



8/17/99

27-OCT-2015 15:53  
 R:\V\Design\B-5173-EC-psh-5.dgn  
 01:11:51  
 REV 2/18/25

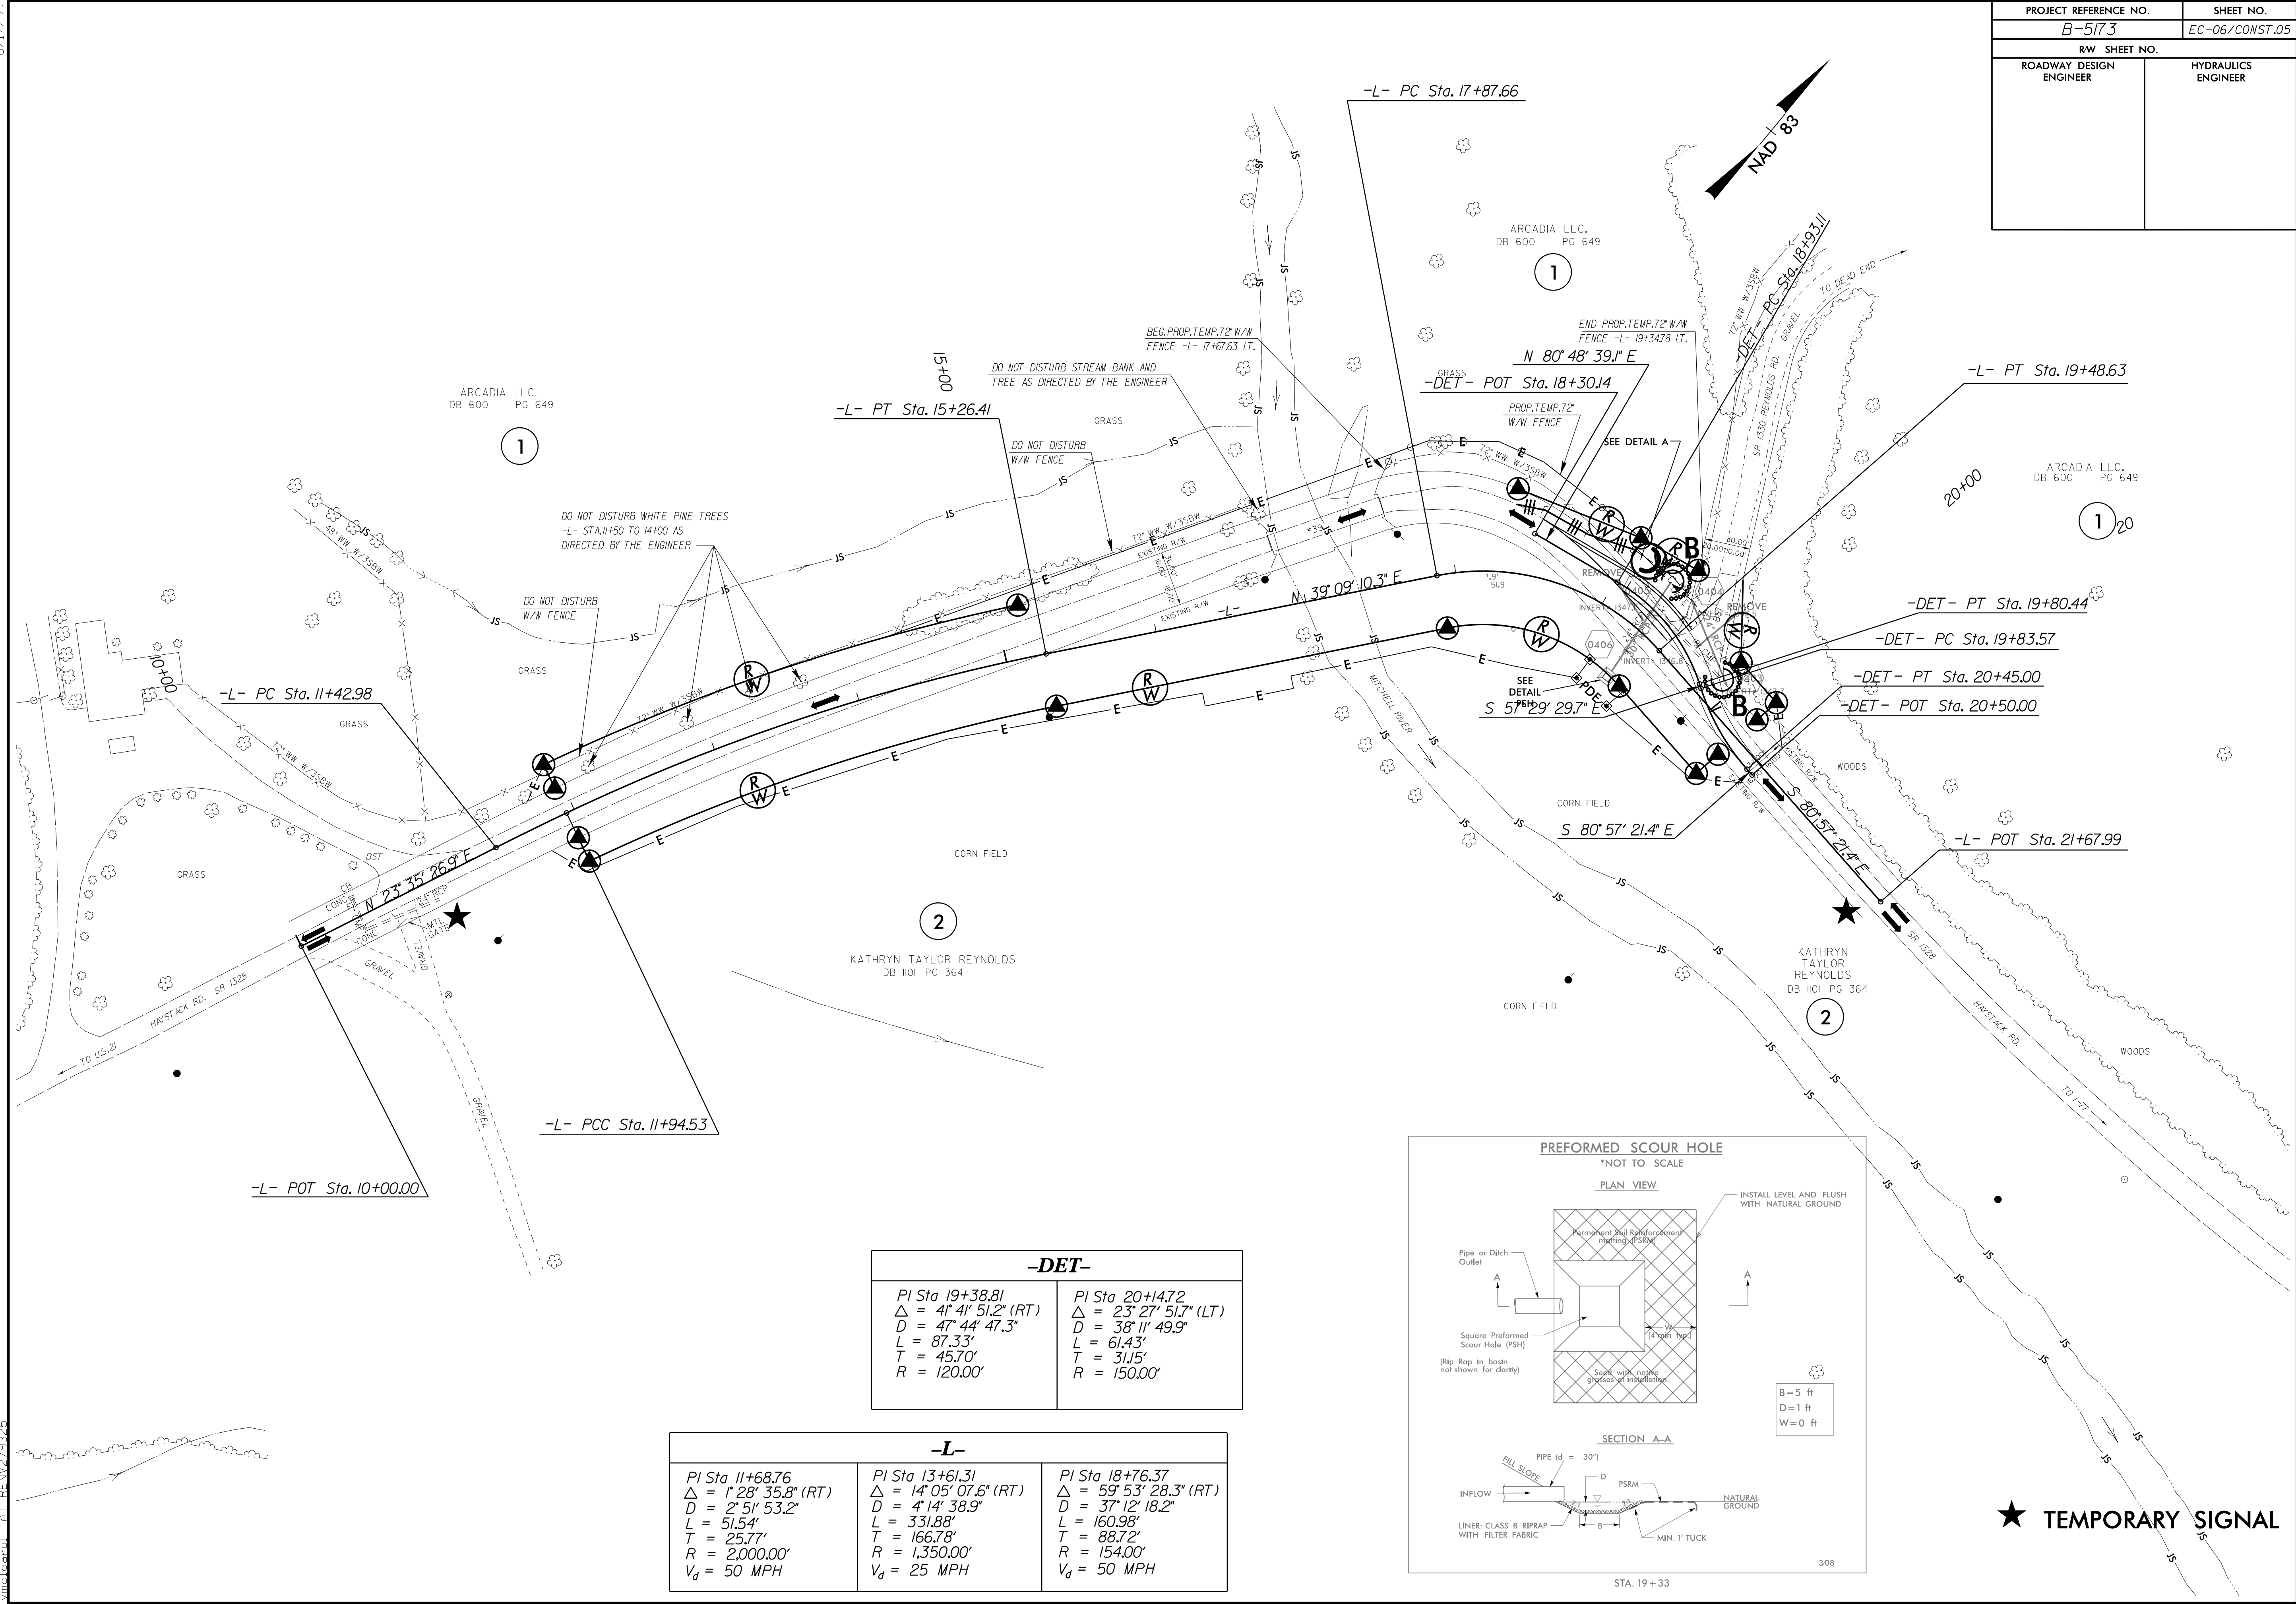

-DET-	
PI Sta 19+38.81 Δ = 41' 41" 51.2" (RT) D = 47' 44" 47.3" L = 87.33' T = 45.70' R = 120.00'	PI Sta 20+14.72 Δ = 23' 27" 51.7" (LT) D = 38' 11" 49.9" L = 61.43' T = 31.15' R = 150.00'

-L-		
PI Sta 11+68.76 Δ = 1' 28" 35.8" (RT) D = 2' 51" 53.2" L = 51.54' T = 25.77' R = 2,000.00' V <sub>d</sub> = 50 MPH	PI Sta 13+61.31 Δ = 14' 05" 07.6" (RT) D = 4' 14" 38.9" L = 331.88' T = 166.78' R = 1,350.00' V <sub>d</sub> = 25 MPH	PI Sta 18+76.37 Δ = 59' 53" 28.3" (RT) D = 37' 12" 18.2" L = 160.98' T = 88.72' R = 154.00' V <sub>d</sub> = 50 MPH

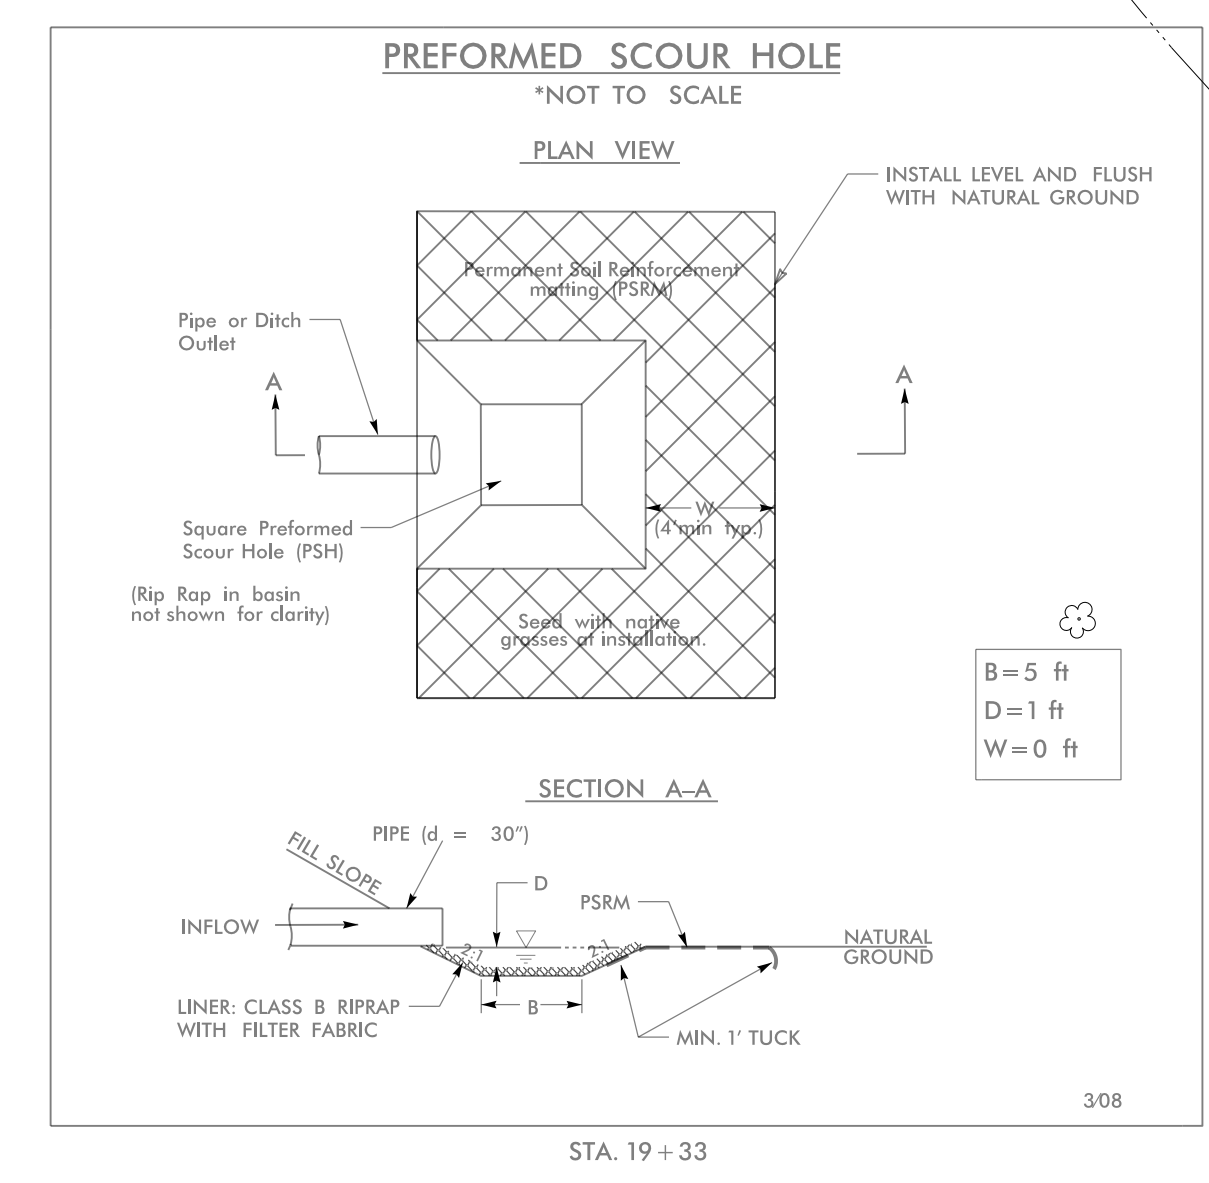

★ TEMPORARY SIGNAL