


8/23/99

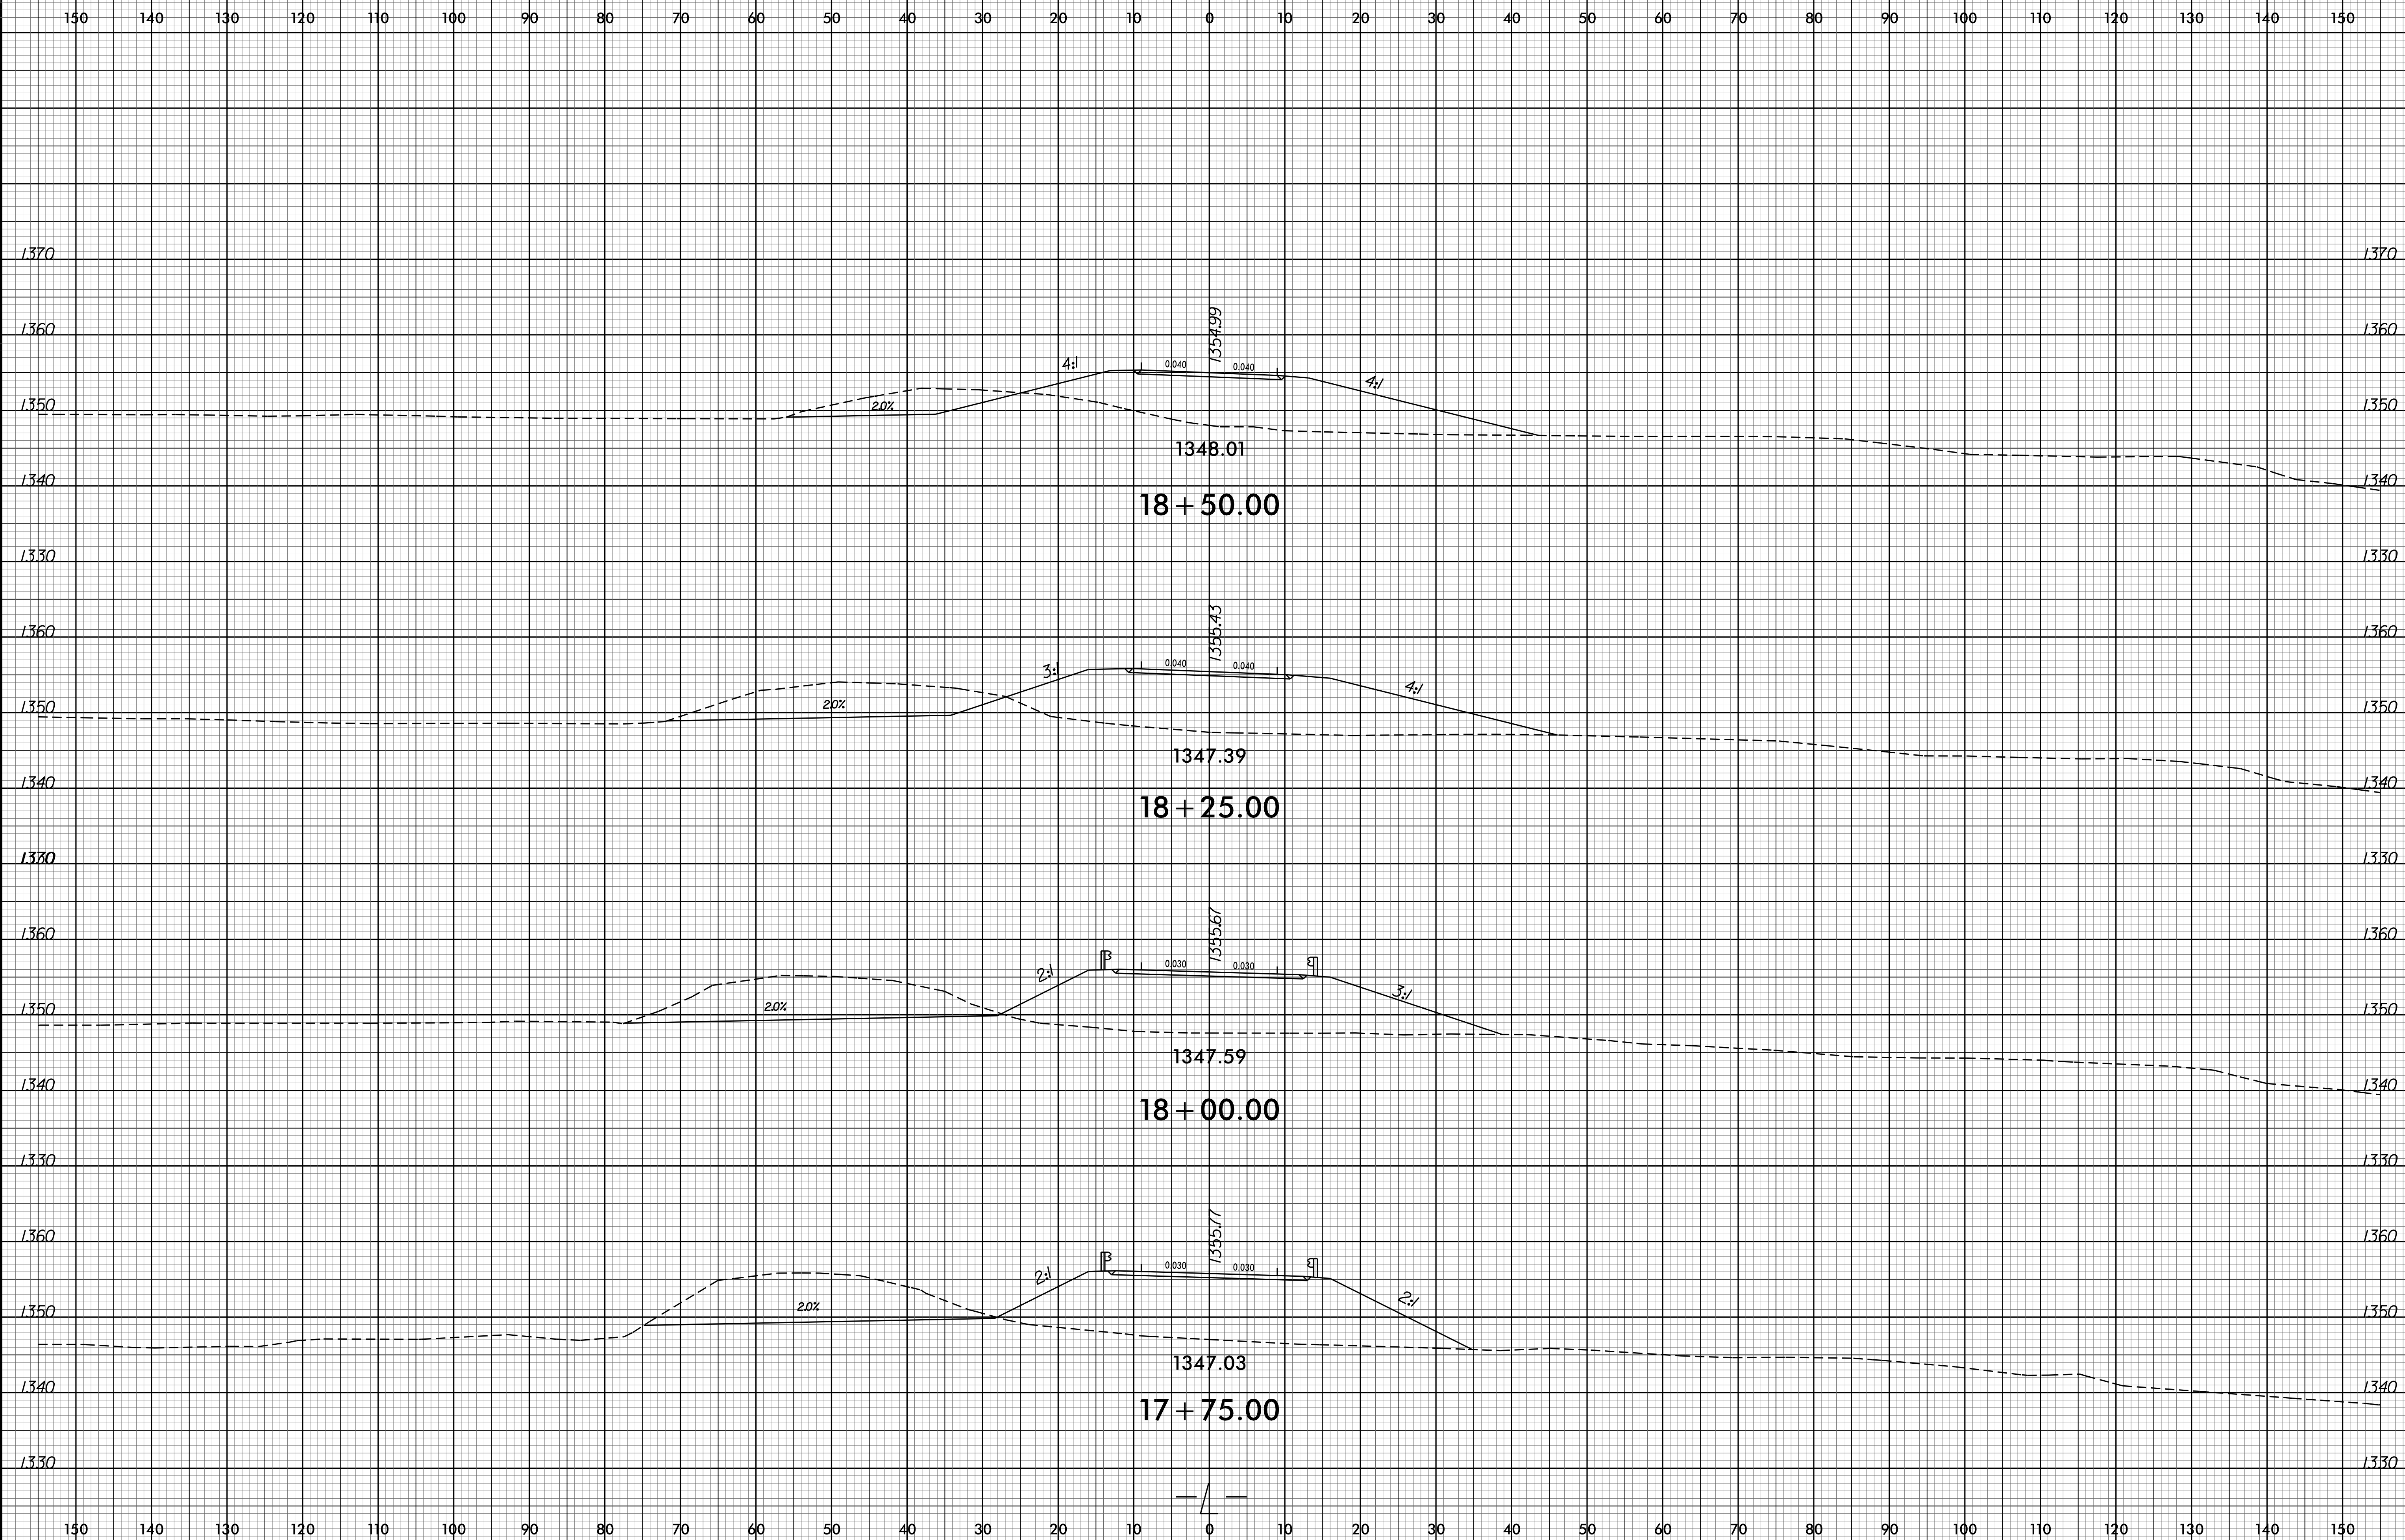

04-JAN-2016 11:33  
P:\Project\XSC\B-5173\_Refj\_xpl.dgn  
\$\$\$\$\$