
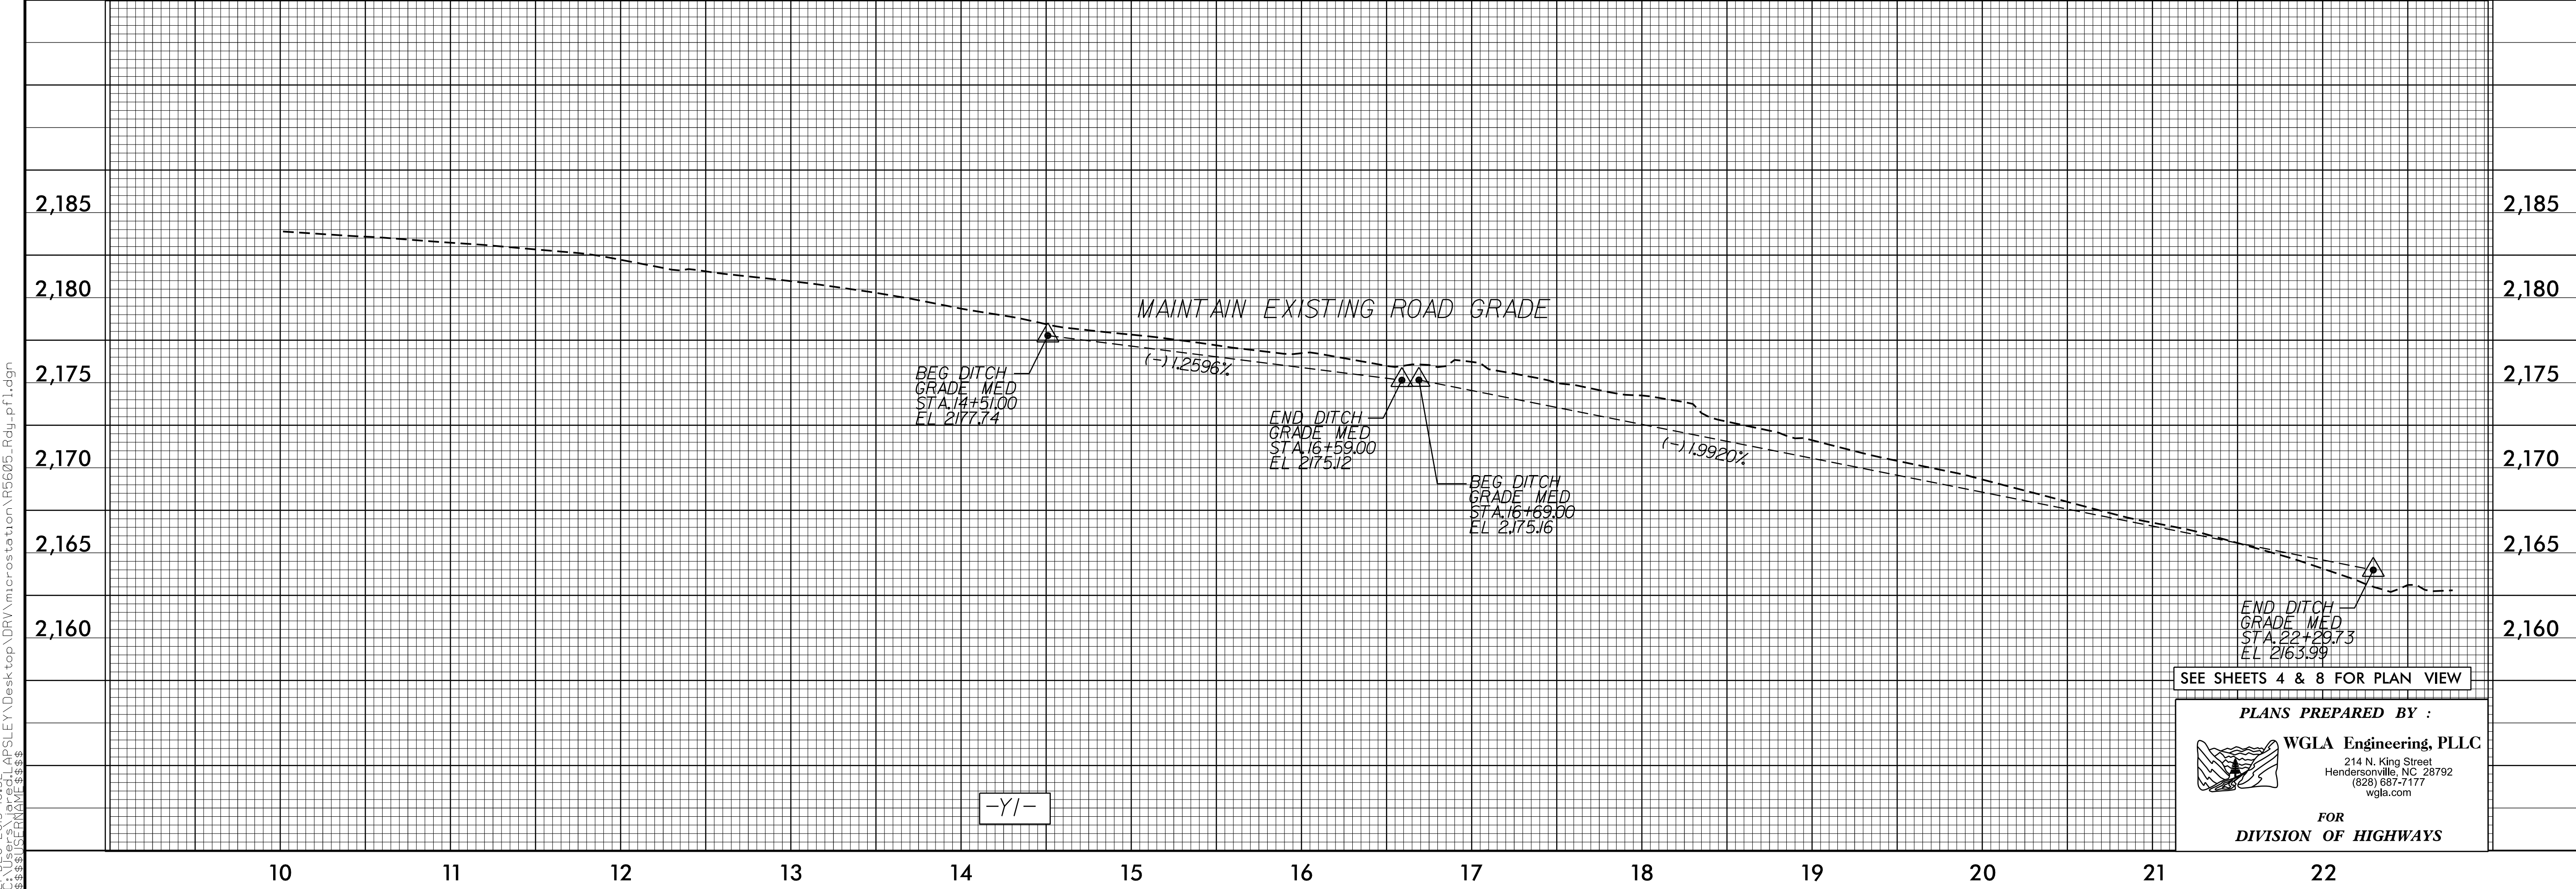


PROJECT REFERENCE NO. R-5605	SHEET NO. 11
ROADWAY DESIGN ENGINEER 12/23/2015	HYDRAULICS ENGINEER 12/22/2015
DocuSigned by: Thomas Jones III	DocuSigned by: Dana S. Bolden

5/28/19

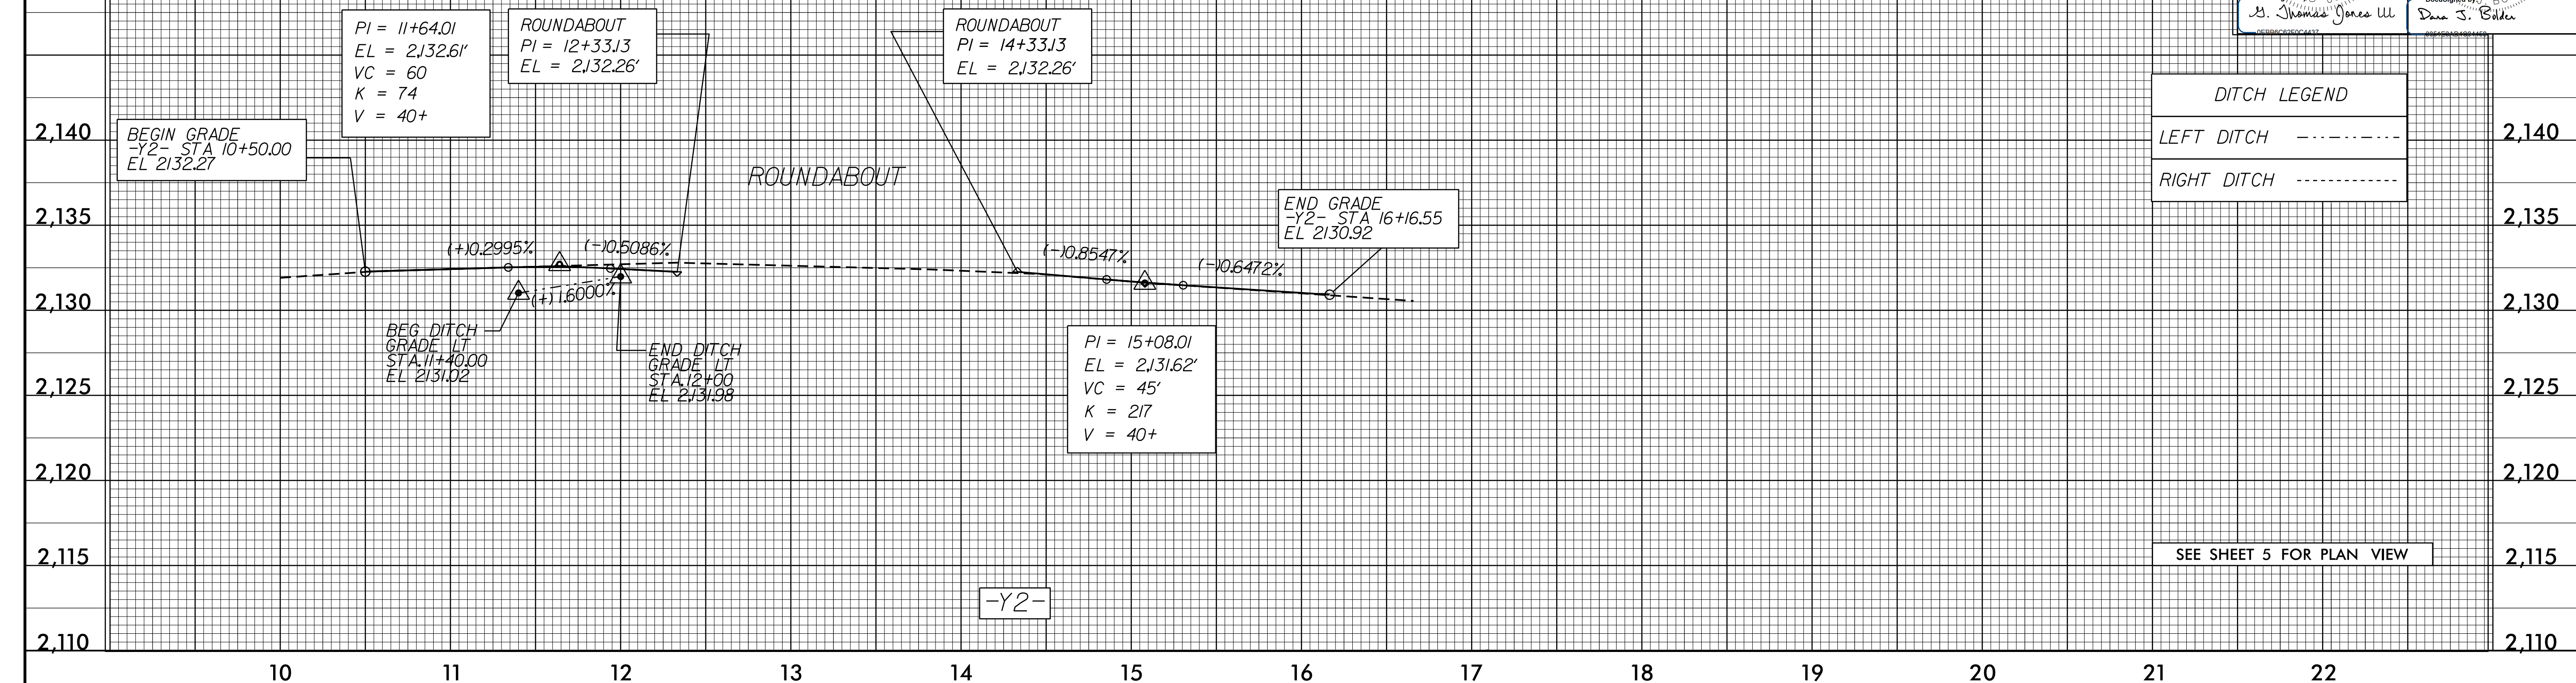

21 DEC 2015 16:32 APS\LE\A\Desk_top\DRV\microstation\R5605_Rdy.plt.dgn