




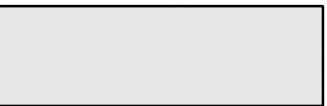



LEGEND

-  WORK AREA
-  PAVEMENT REMOVAL
-  TRAFFIC FLOW




12:23:41PM R:\3380_DRV Connector Road\Davidson River Village\TrafficControl\TCP\R-5605.tc.tmp7.dgn boross

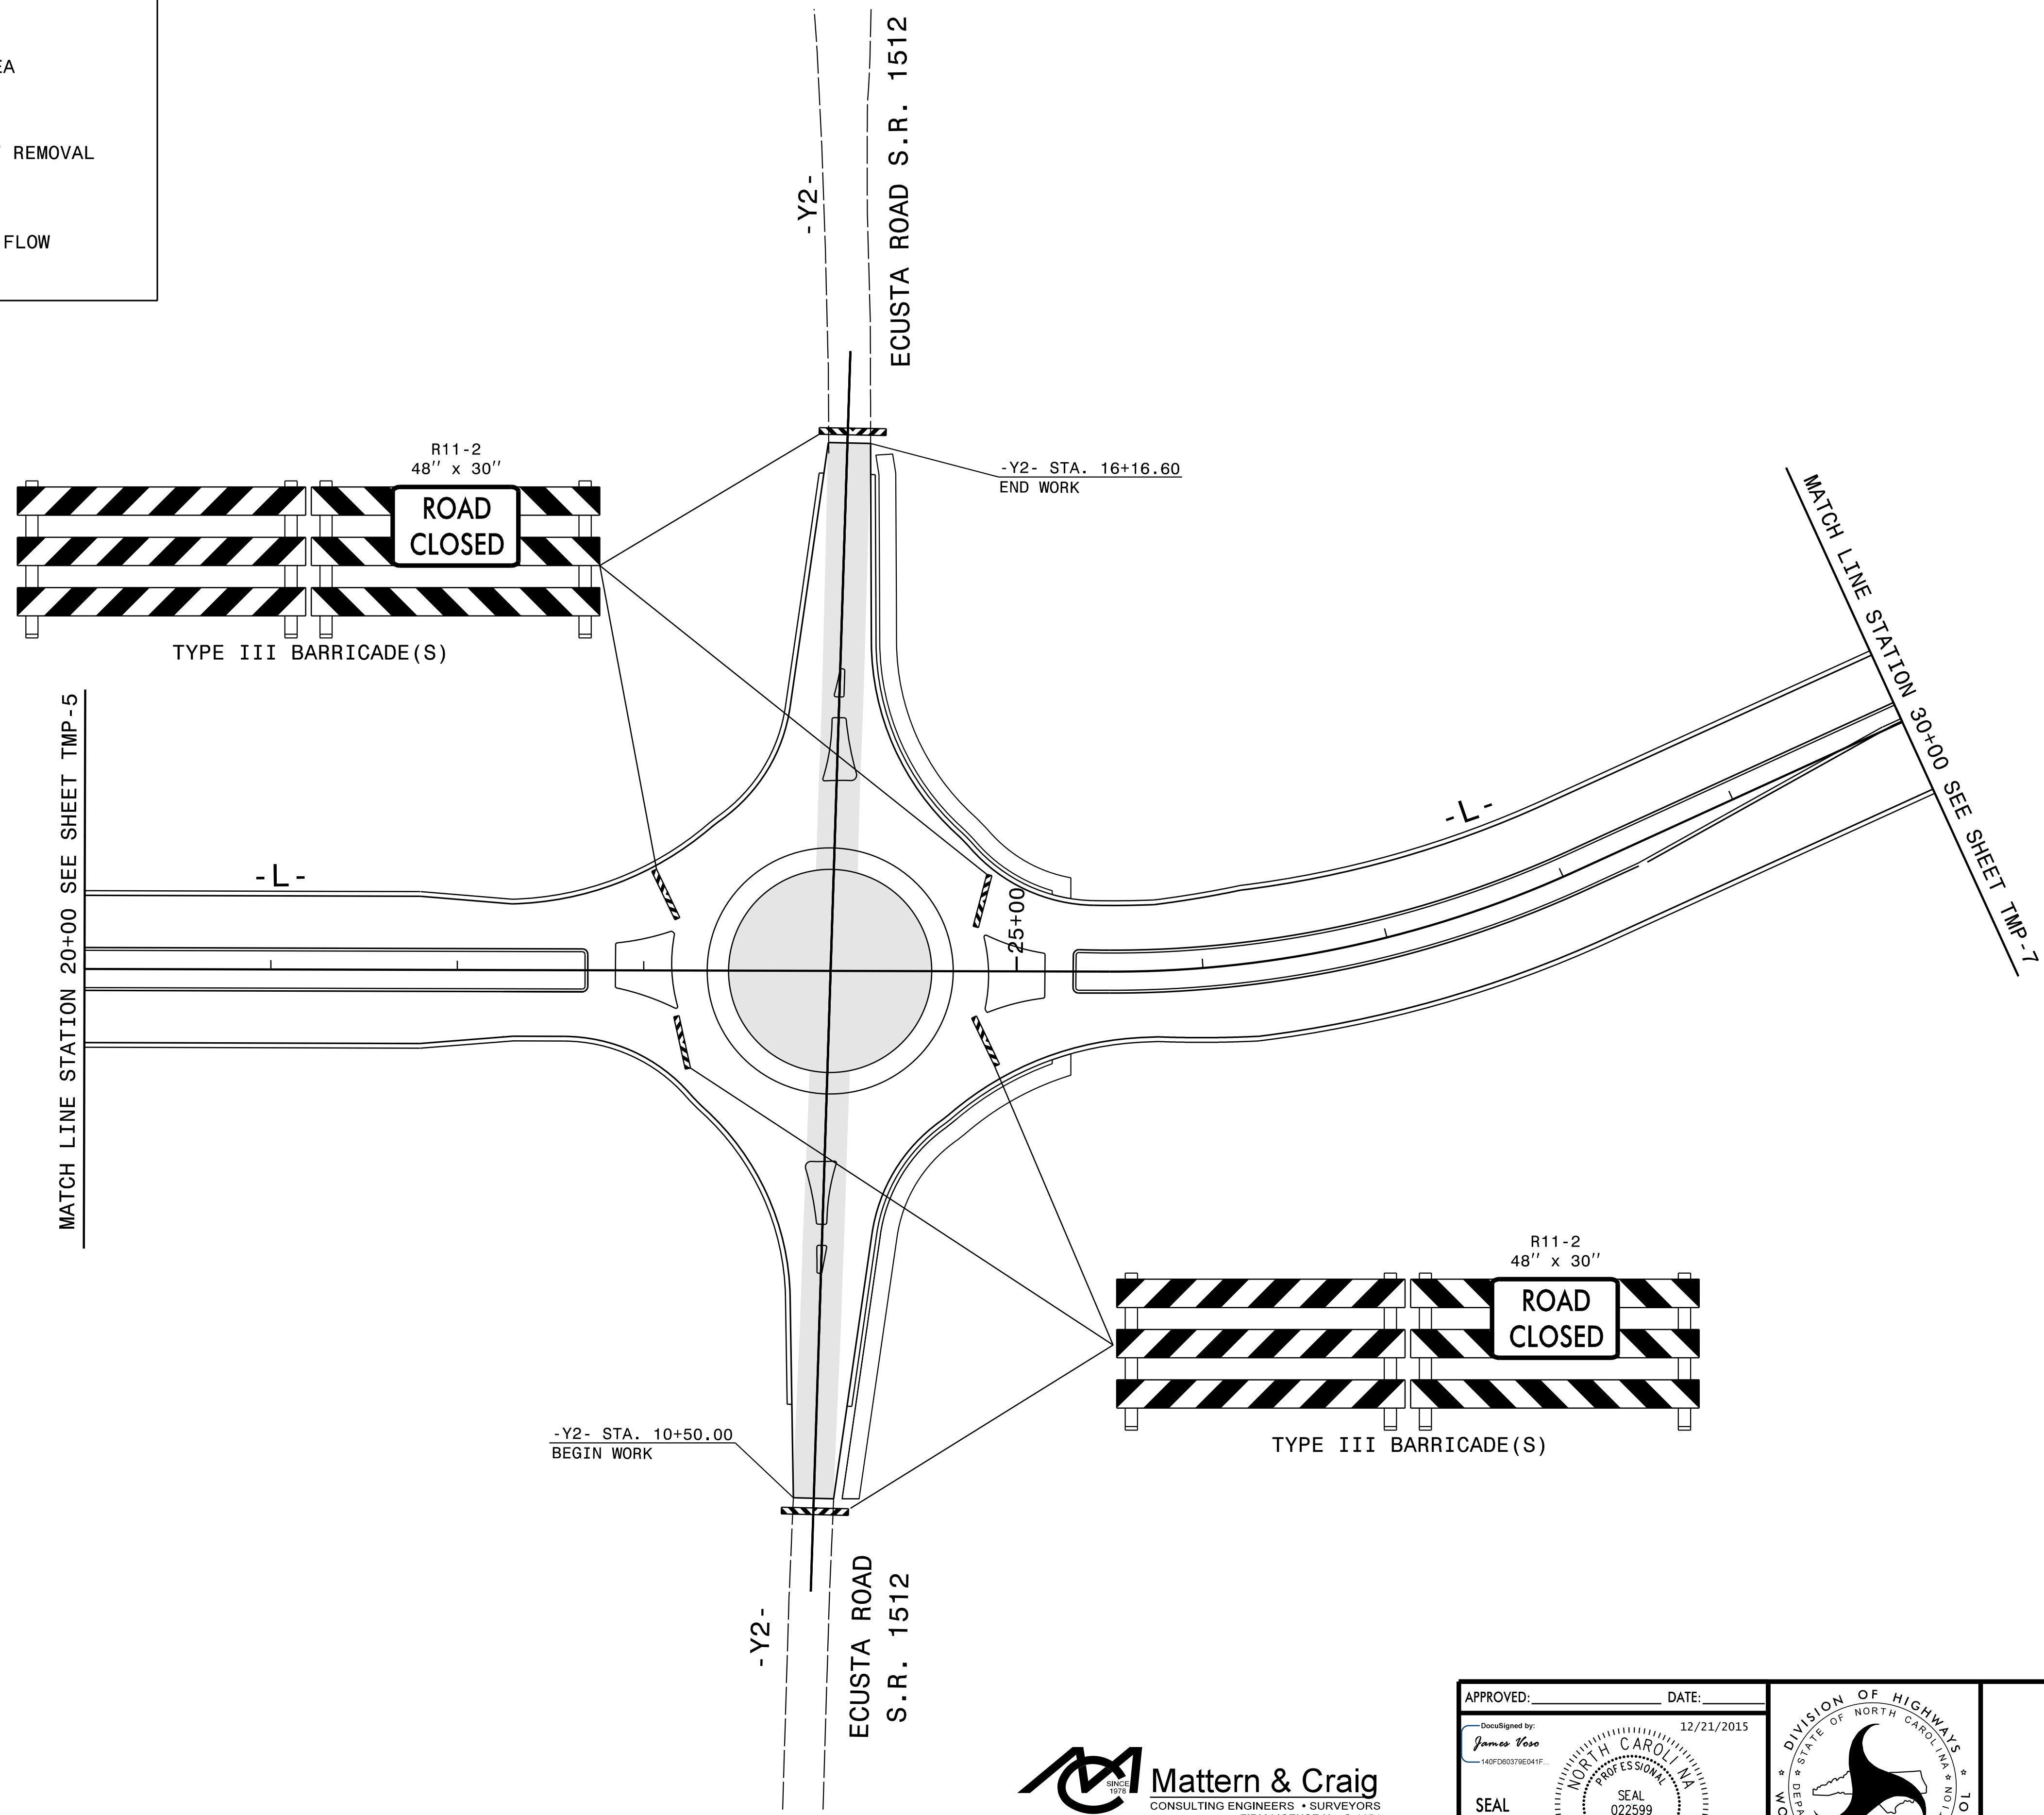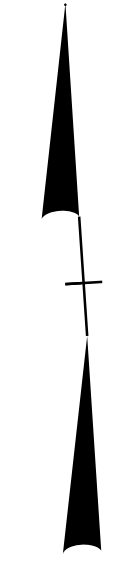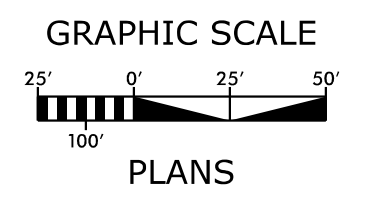
Mattern & Craig
 CONSULTING ENGINEERS • SURVEYORS
 FIRM LICENSE No. C-1154
 12 BROAD STREET
 ASHEVILLE, NORTH CAROLINA 28801
 (828) 254-2201
 FAX (828) 254-4562

APPROVED: _____ DATE: 12/21/2015

DocuSigned by:
 James Voso
 142FD60378E041F...

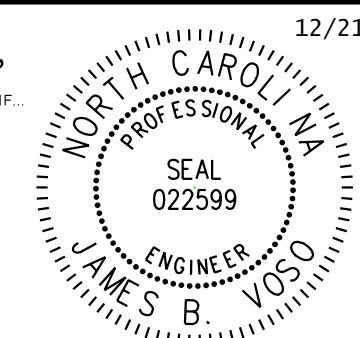

SEAL

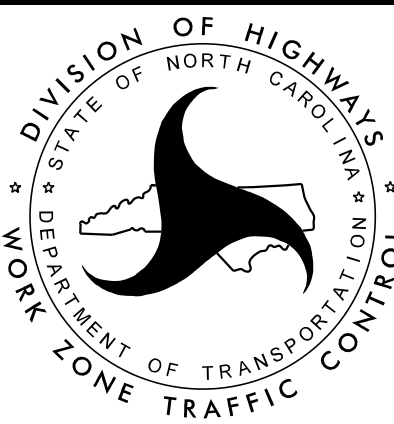

**AREA 2A
 PHASE 1
 STEP 5**