
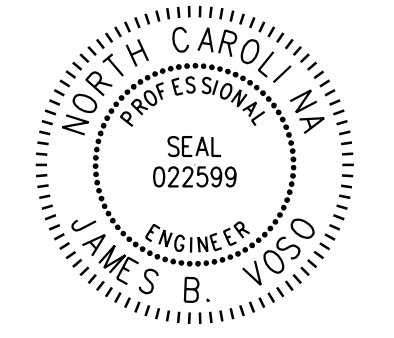
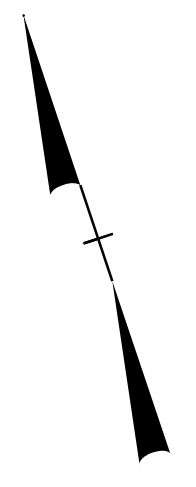
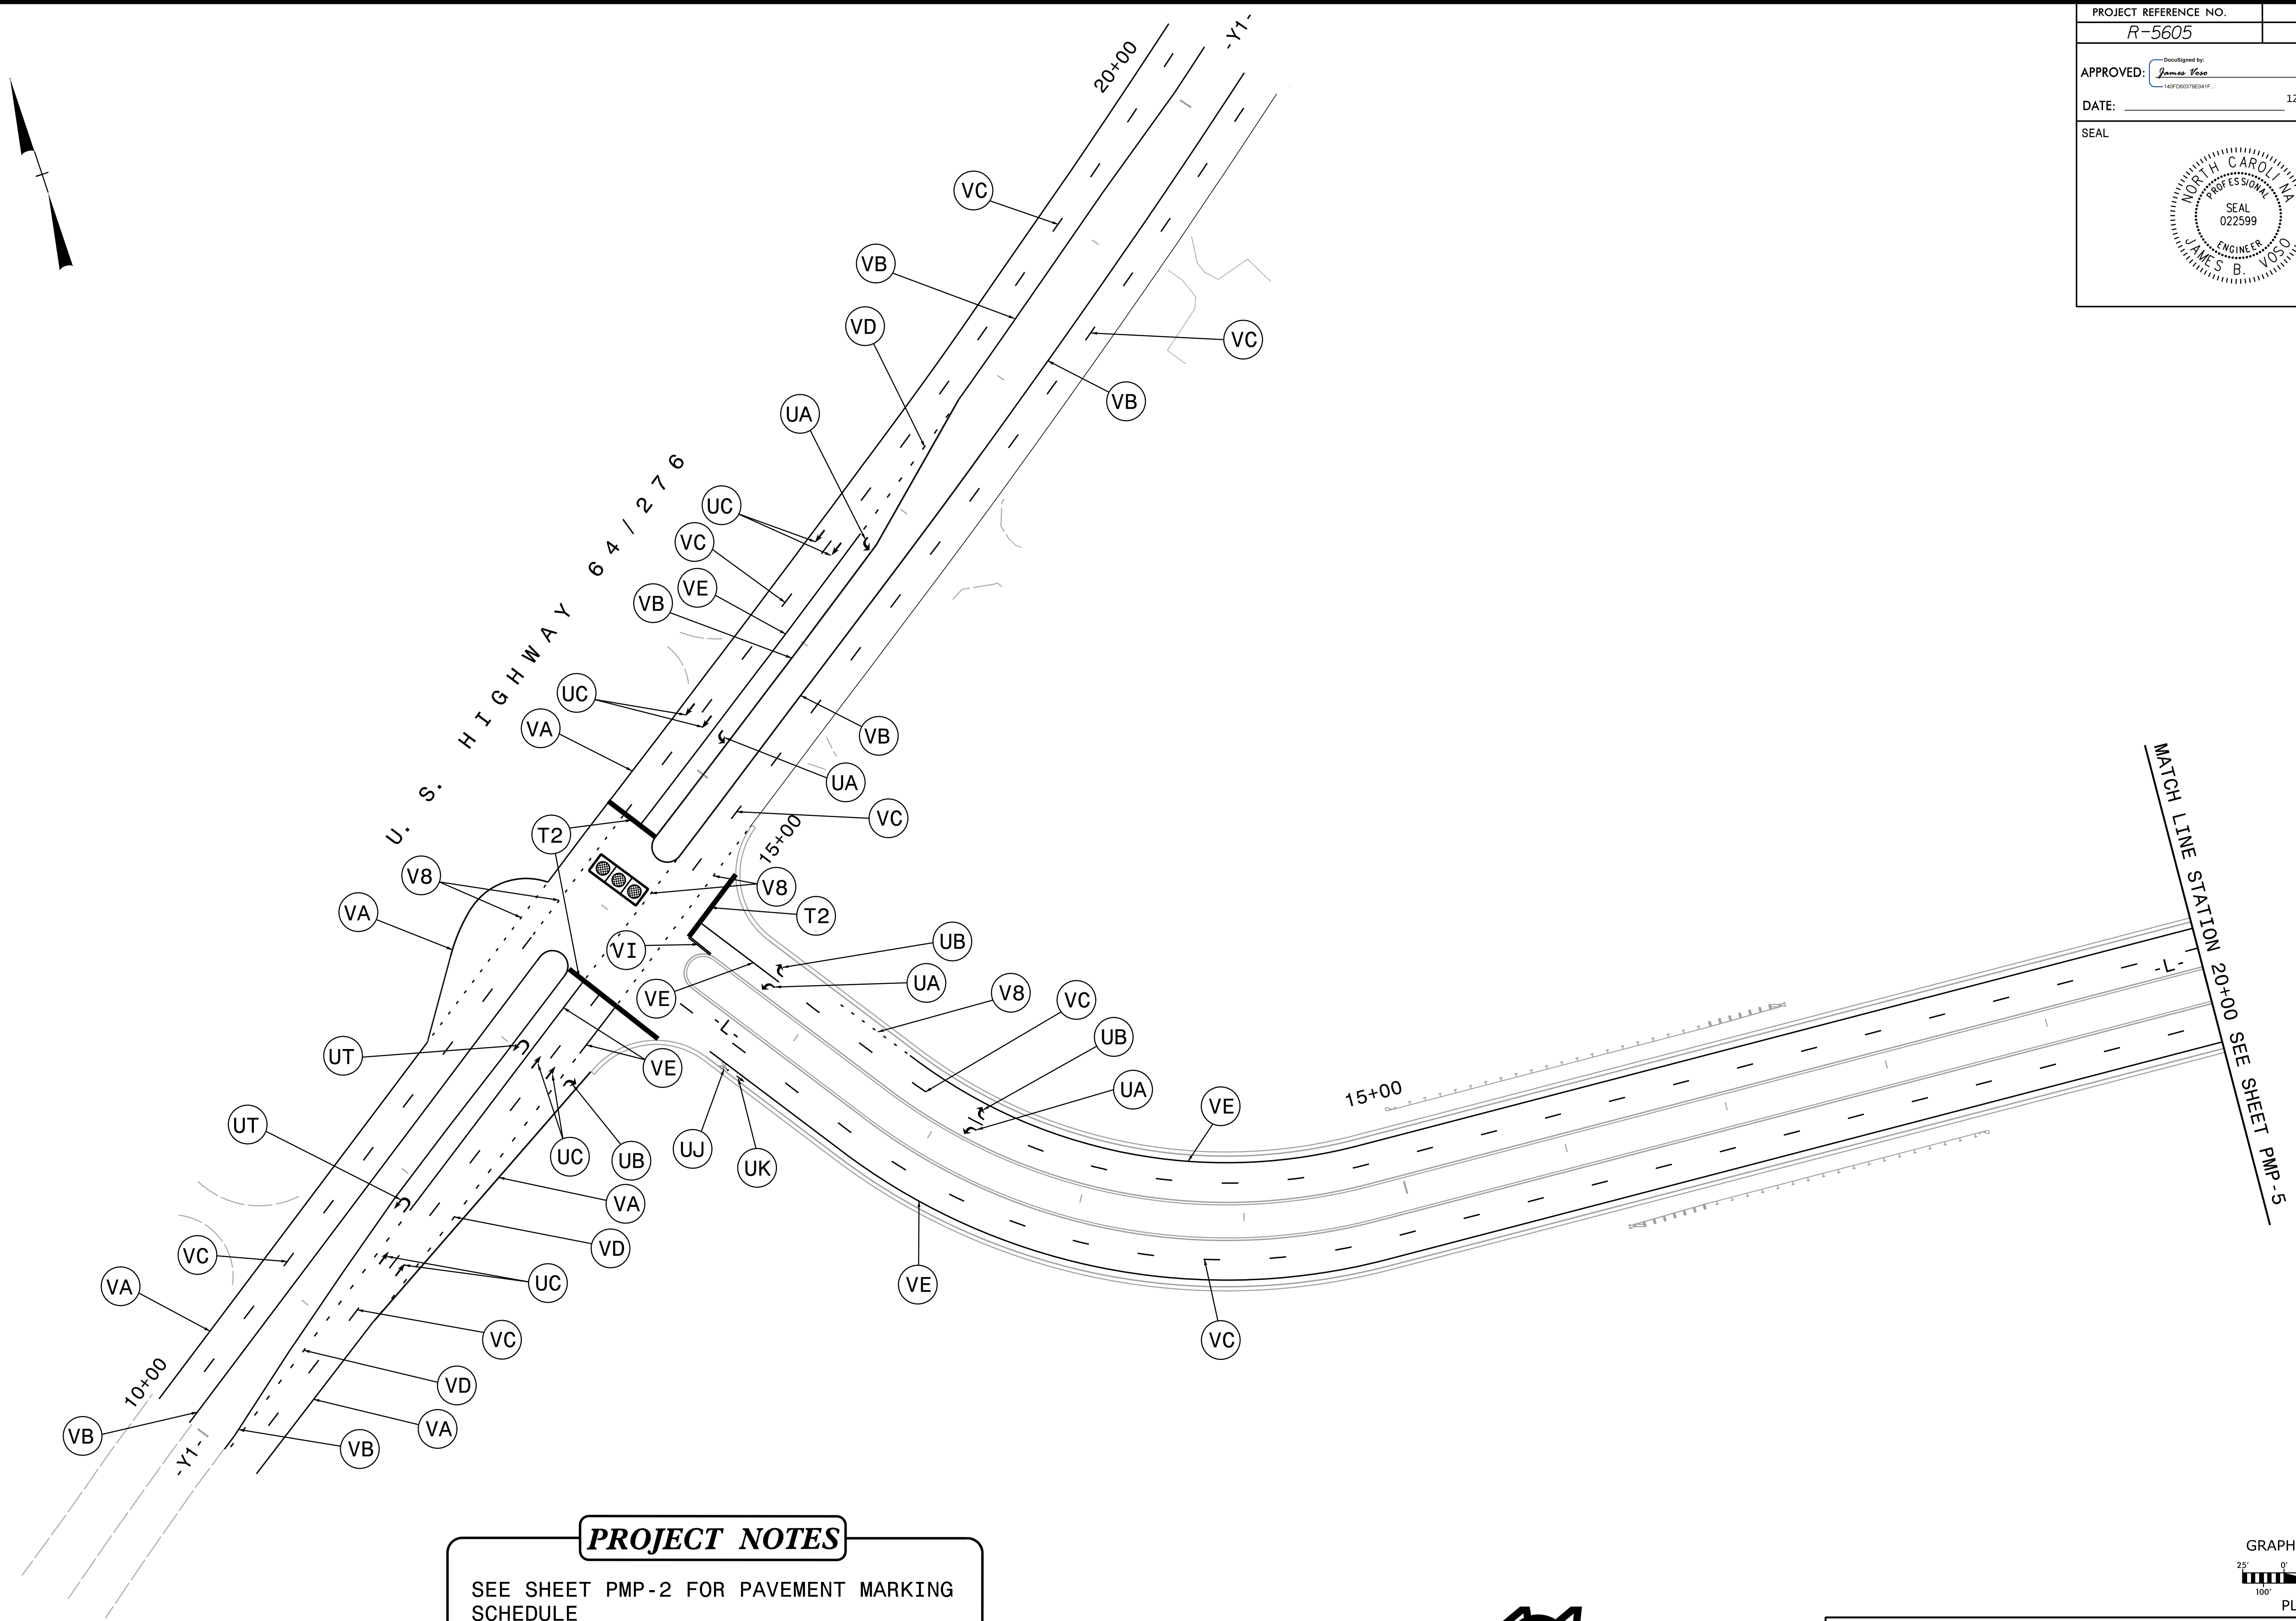
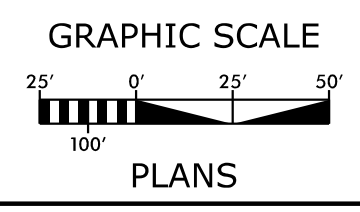



PROJECT REFERENCE NO. R-5605	SHEET NO. PMP-4
APPROVED:  1487002716241F	
DATE:	12/21/2015
SEAL 	



PROJECT NOTES

SEE SHEET PMP-2 FOR PAVEMENT MARKING SCHEDULE
 SEE SHEET PMP-4A FOR PAVEMENT MARKING STATIONING

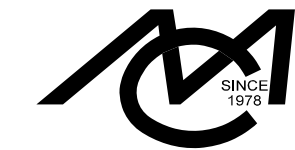

 **Mattern & Craig**
 CONSULTING ENGINEERS • SURVEYORS
 FIRM LICENSE No. C-1154
 12 BROAD STREET
 ASHEVILLE, NORTH CAROLINA 28801
 (828) 254-2201
 FAX (828) 254-4562

PAVEMENT MARKING PLAN

1:35:47 PM
 R:\3380\DRV Connector Road\Davidson River Village\Traffic\Signing\CADD\Signing Layout Plans\R-5605_PMP_psh_4.dgn
 12/21/2015