
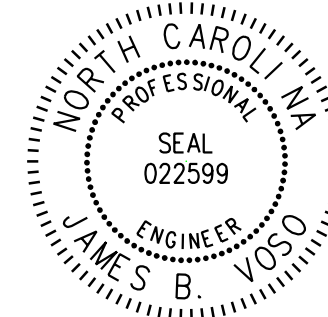
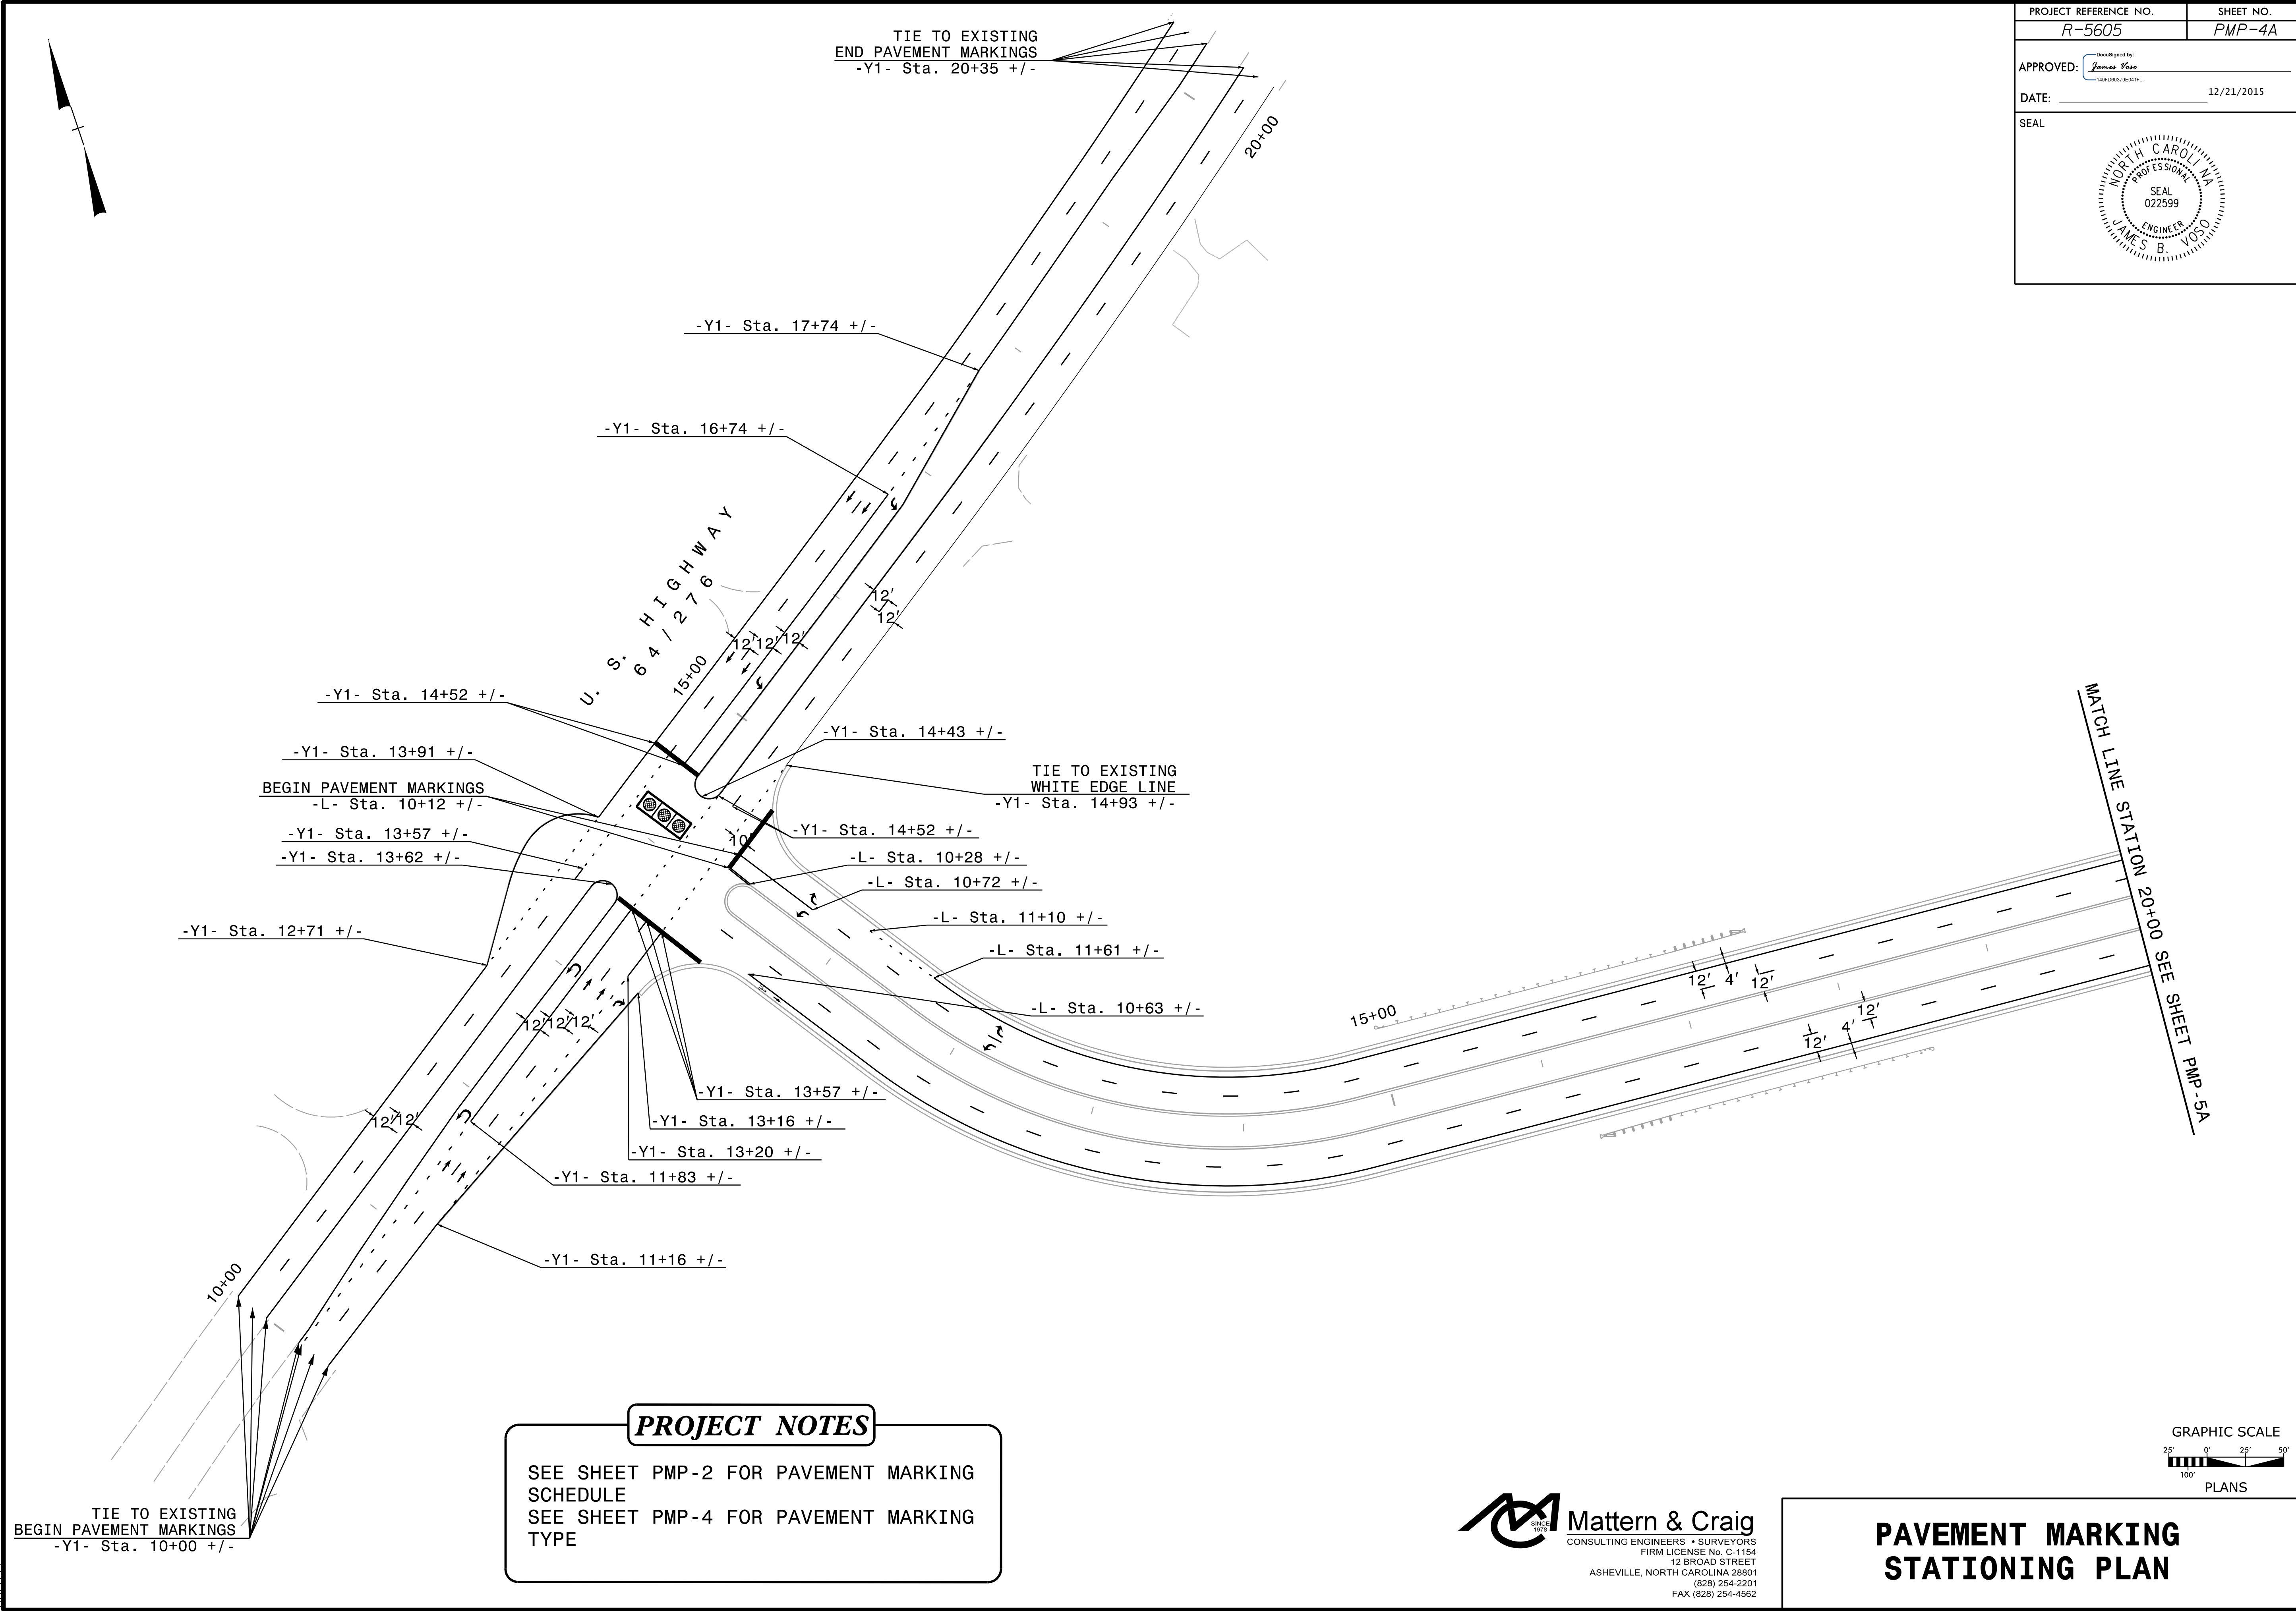
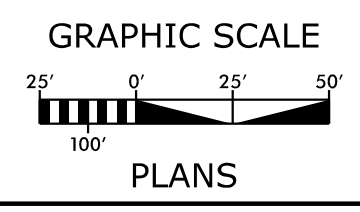


PROJECT REFERENCE NO. <i>R-5605</i>	SHEET NO. <i>PMP-4A</i>
APPROVED:  JAMES B. VOSO	
DATE: _____	12/21/2015
SEAL 	



**PROJECT NOTES**

SEE SHEET PMP-2 FOR PAVEMENT MARKING SCHEDULE  
 SEE SHEET PMP-4 FOR PAVEMENT MARKING TYPE




**Mattern & Craig**  
 CONSULTING ENGINEERS + SURVEYORS  
 FIRM LICENSE No. C-1154  
 12 BROAD STREET  
 ASHEVILLE, NORTH CAROLINA 28801  
 (828) 254-2201  
 FAX (828) 254-4562

**PAVEMENT MARKING STATIONING PLAN**

H:\374\PM DRV Connector Road\Davidson River Village\Traffic\Signing\CADD\Signing Layout Plans\R-5605\_PMP\_psh\_4a.dgn