
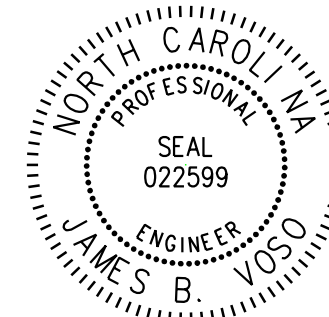
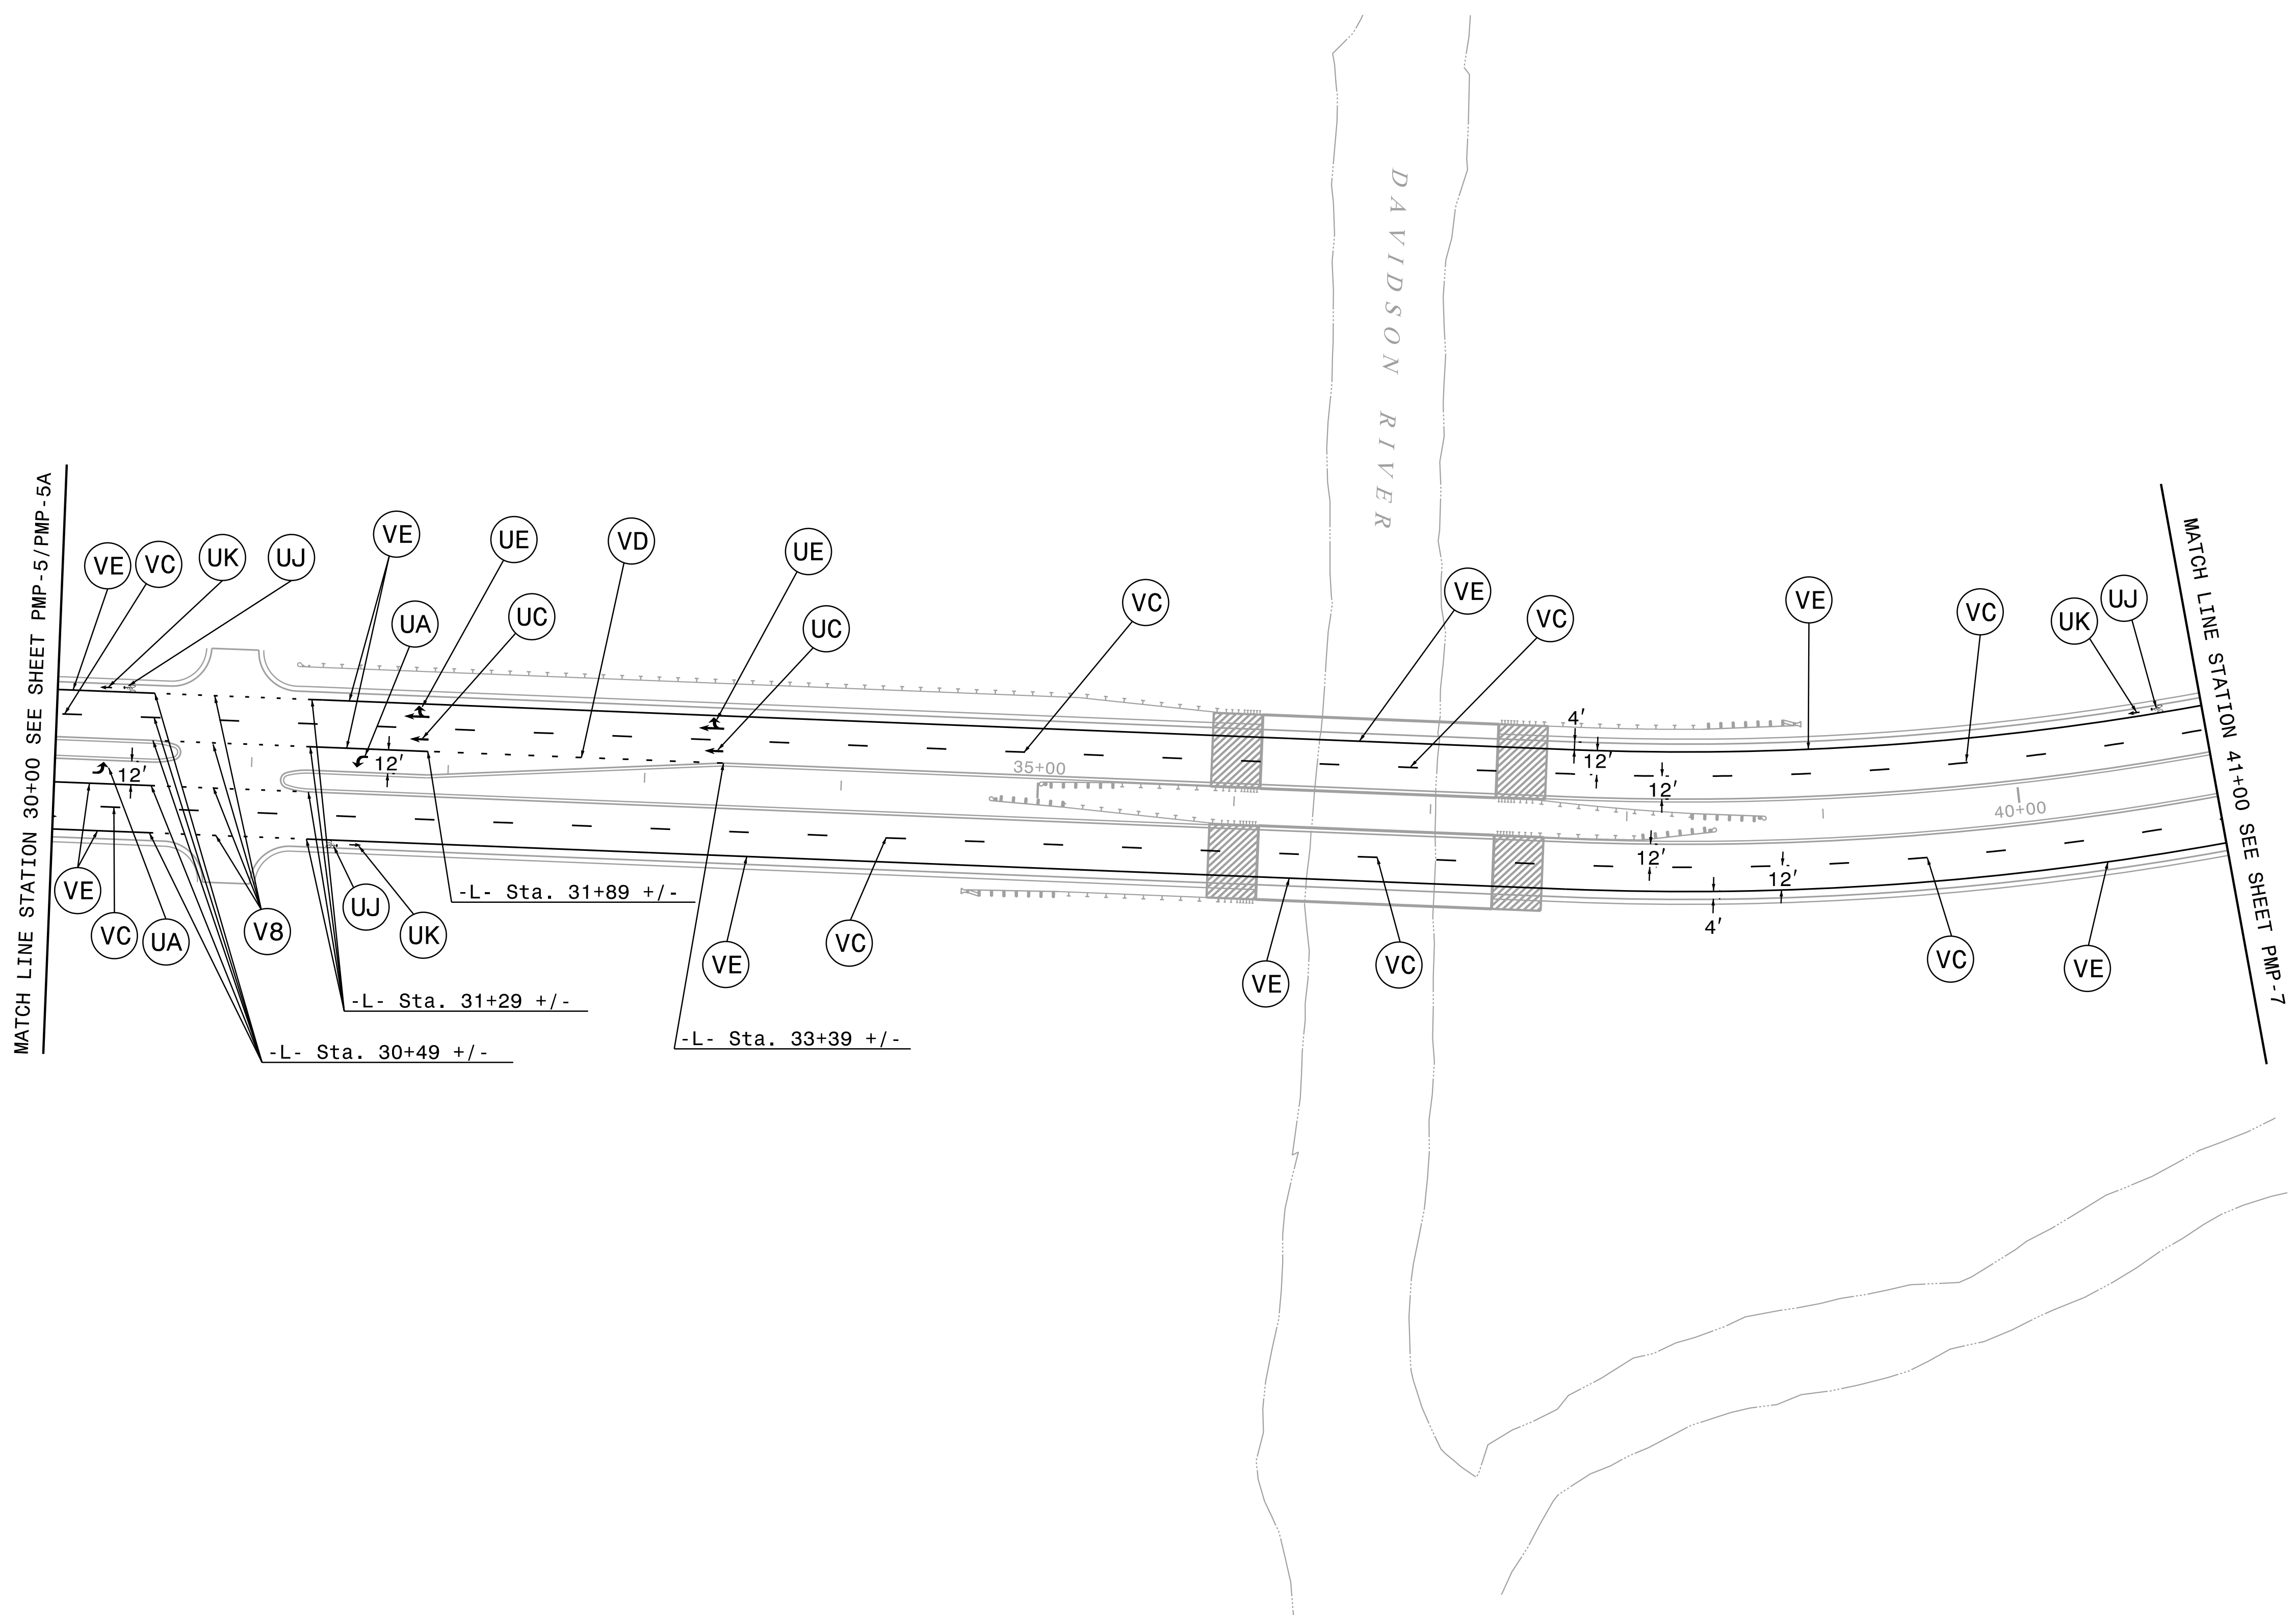
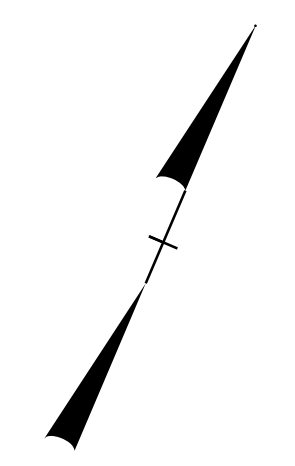



PROJECT REFERENCE NO. <i>R-5605</i>	SHEET NO. <i>PMP-6</i>
APPROVED:  <small>DocuSigned by: James Voso 14EFD03378E41F</small>	
DATE: 12/21/2015	
SEAL 	



H:\3945\PM\3380\DRV Connector Road\Davidson River Village\Traffic\Signing\CADD\Signing Layout Plans\R-5605_PMP_psh_6.dgn

PROJECT NOTES

SEE SHEET PMP-2 FOR PAVEMENT MARKING SCHEDULE

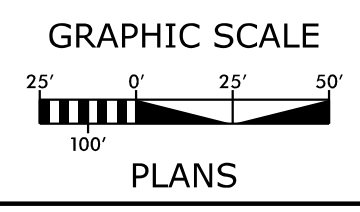


Mattern & Craig
CONSULTING ENGINEERS • SURVEYORS
FIRM LICENSE No. C-1154
12 BROAD STREET
ASHEVILLE, NORTH CAROLINA 28801
(828) 254-2201
FAX (828) 254-4562

PAVEMENT MARKING PLAN