
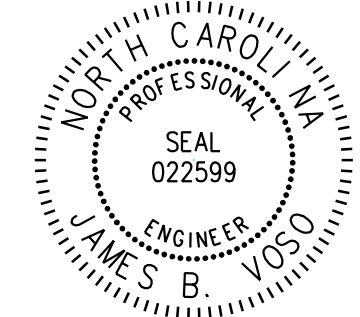
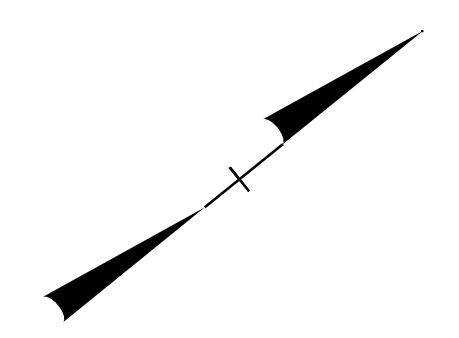
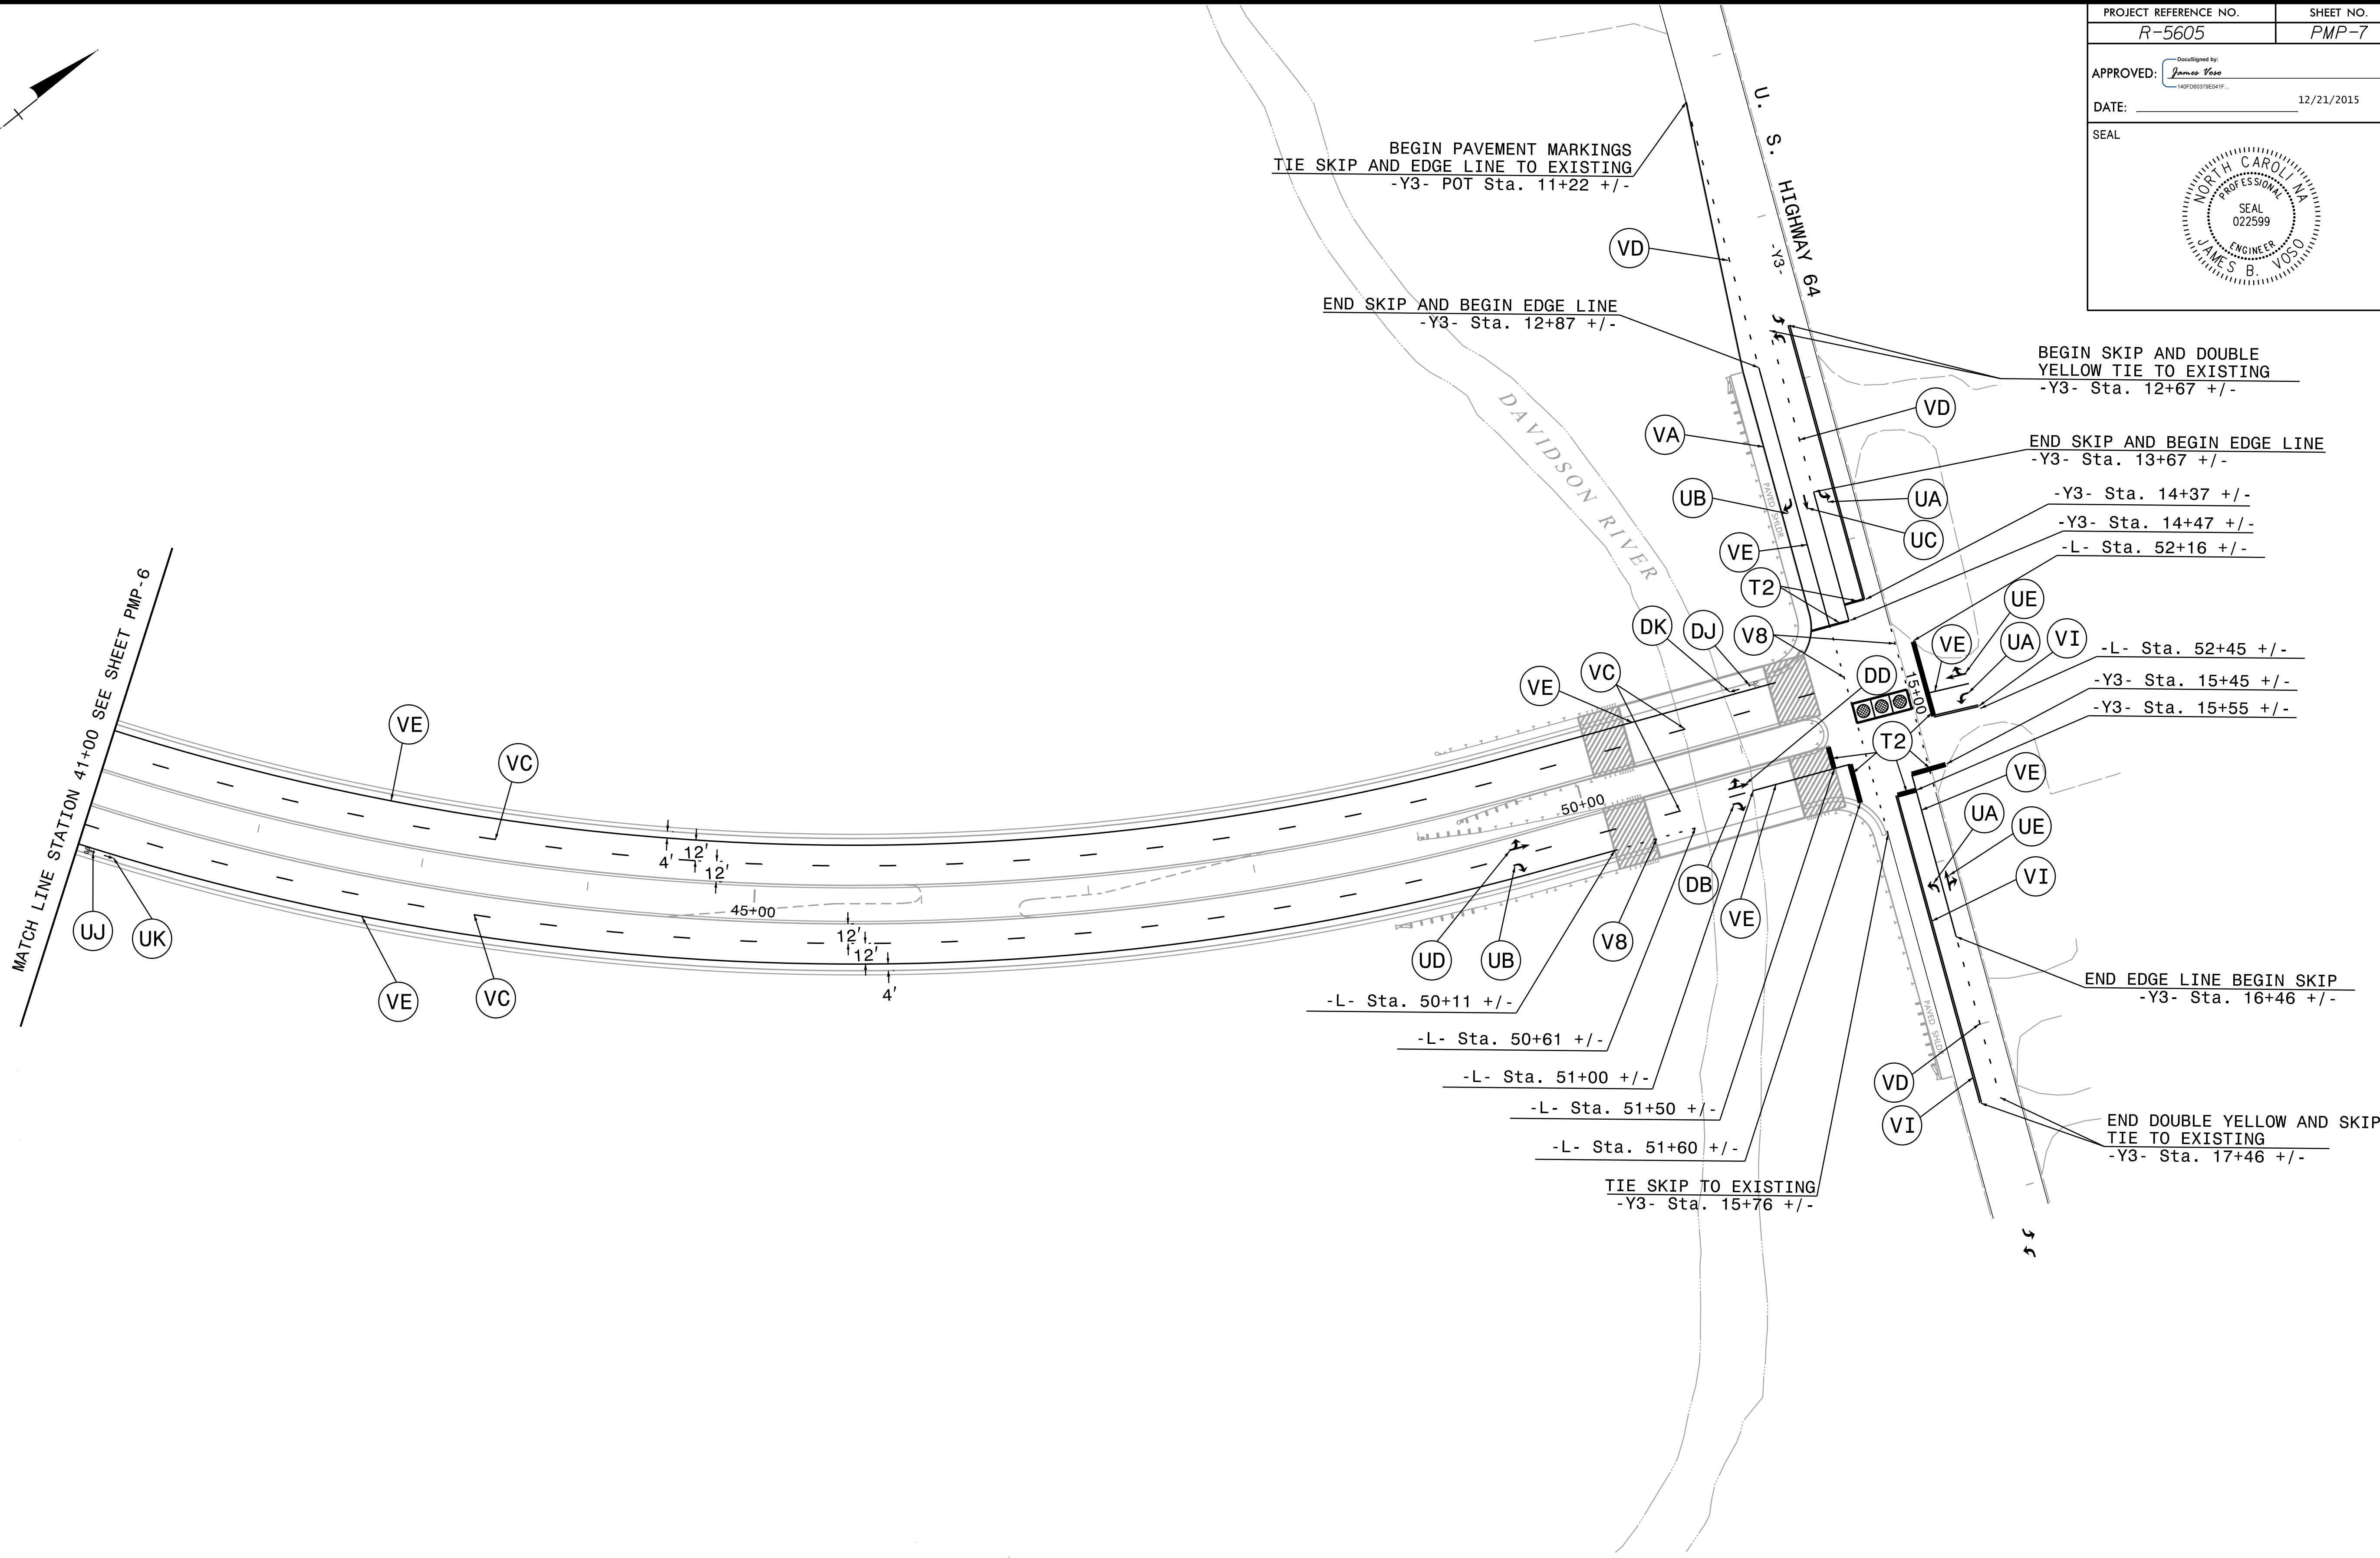


PROJECT REFERENCE NO. R-5605	SHEET NO. PMP-7
APPROVED:  12/21/2015	
DATE: 12/21/2015	
SEAL 	




MATCH LINE STATION 41+00 SEE SHEET PMP-6



**PROJECT NOTES**

SEE SHEET PMP-2 FOR PAVEMENT MARKING SCHEDULE

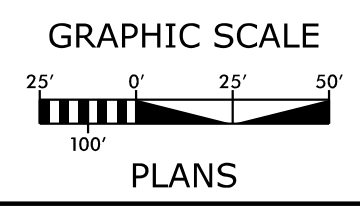

 **Mattern & Craig**  
 CONSULTING ENGINEERS • SURVEYORS  
 FIRM LICENSE No. C-1154  
 12 BROAD STREET  
 ASHEVILLE, NORTH CAROLINA 28801  
 (828) 254-2201  
 FAX (828) 254-4562

**PAVEMENT MARKING PLAN**

H40:39 PM R:\3380\DRV Connector Road\Davidson River Village\Traffic\Signing\CADD\Signing Layout Plans\R-5605\_PMP\_psh-7.dgn