
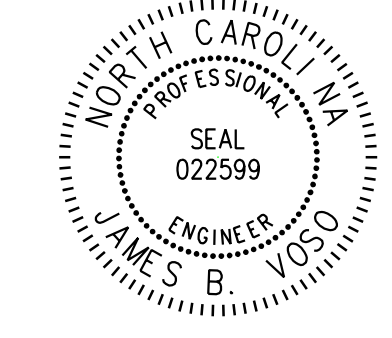



| | |
|---|---------------------|
| PROJECT REFERENCE NO. R-5605 | SHEET NO. SIGN-3 |
| APPROVED: <i>James Vaso</i> <small>Documented by: James Vaso 1407000278641F</small> | |
| DATE: 12/21/2015 | |
| SEAL  | |

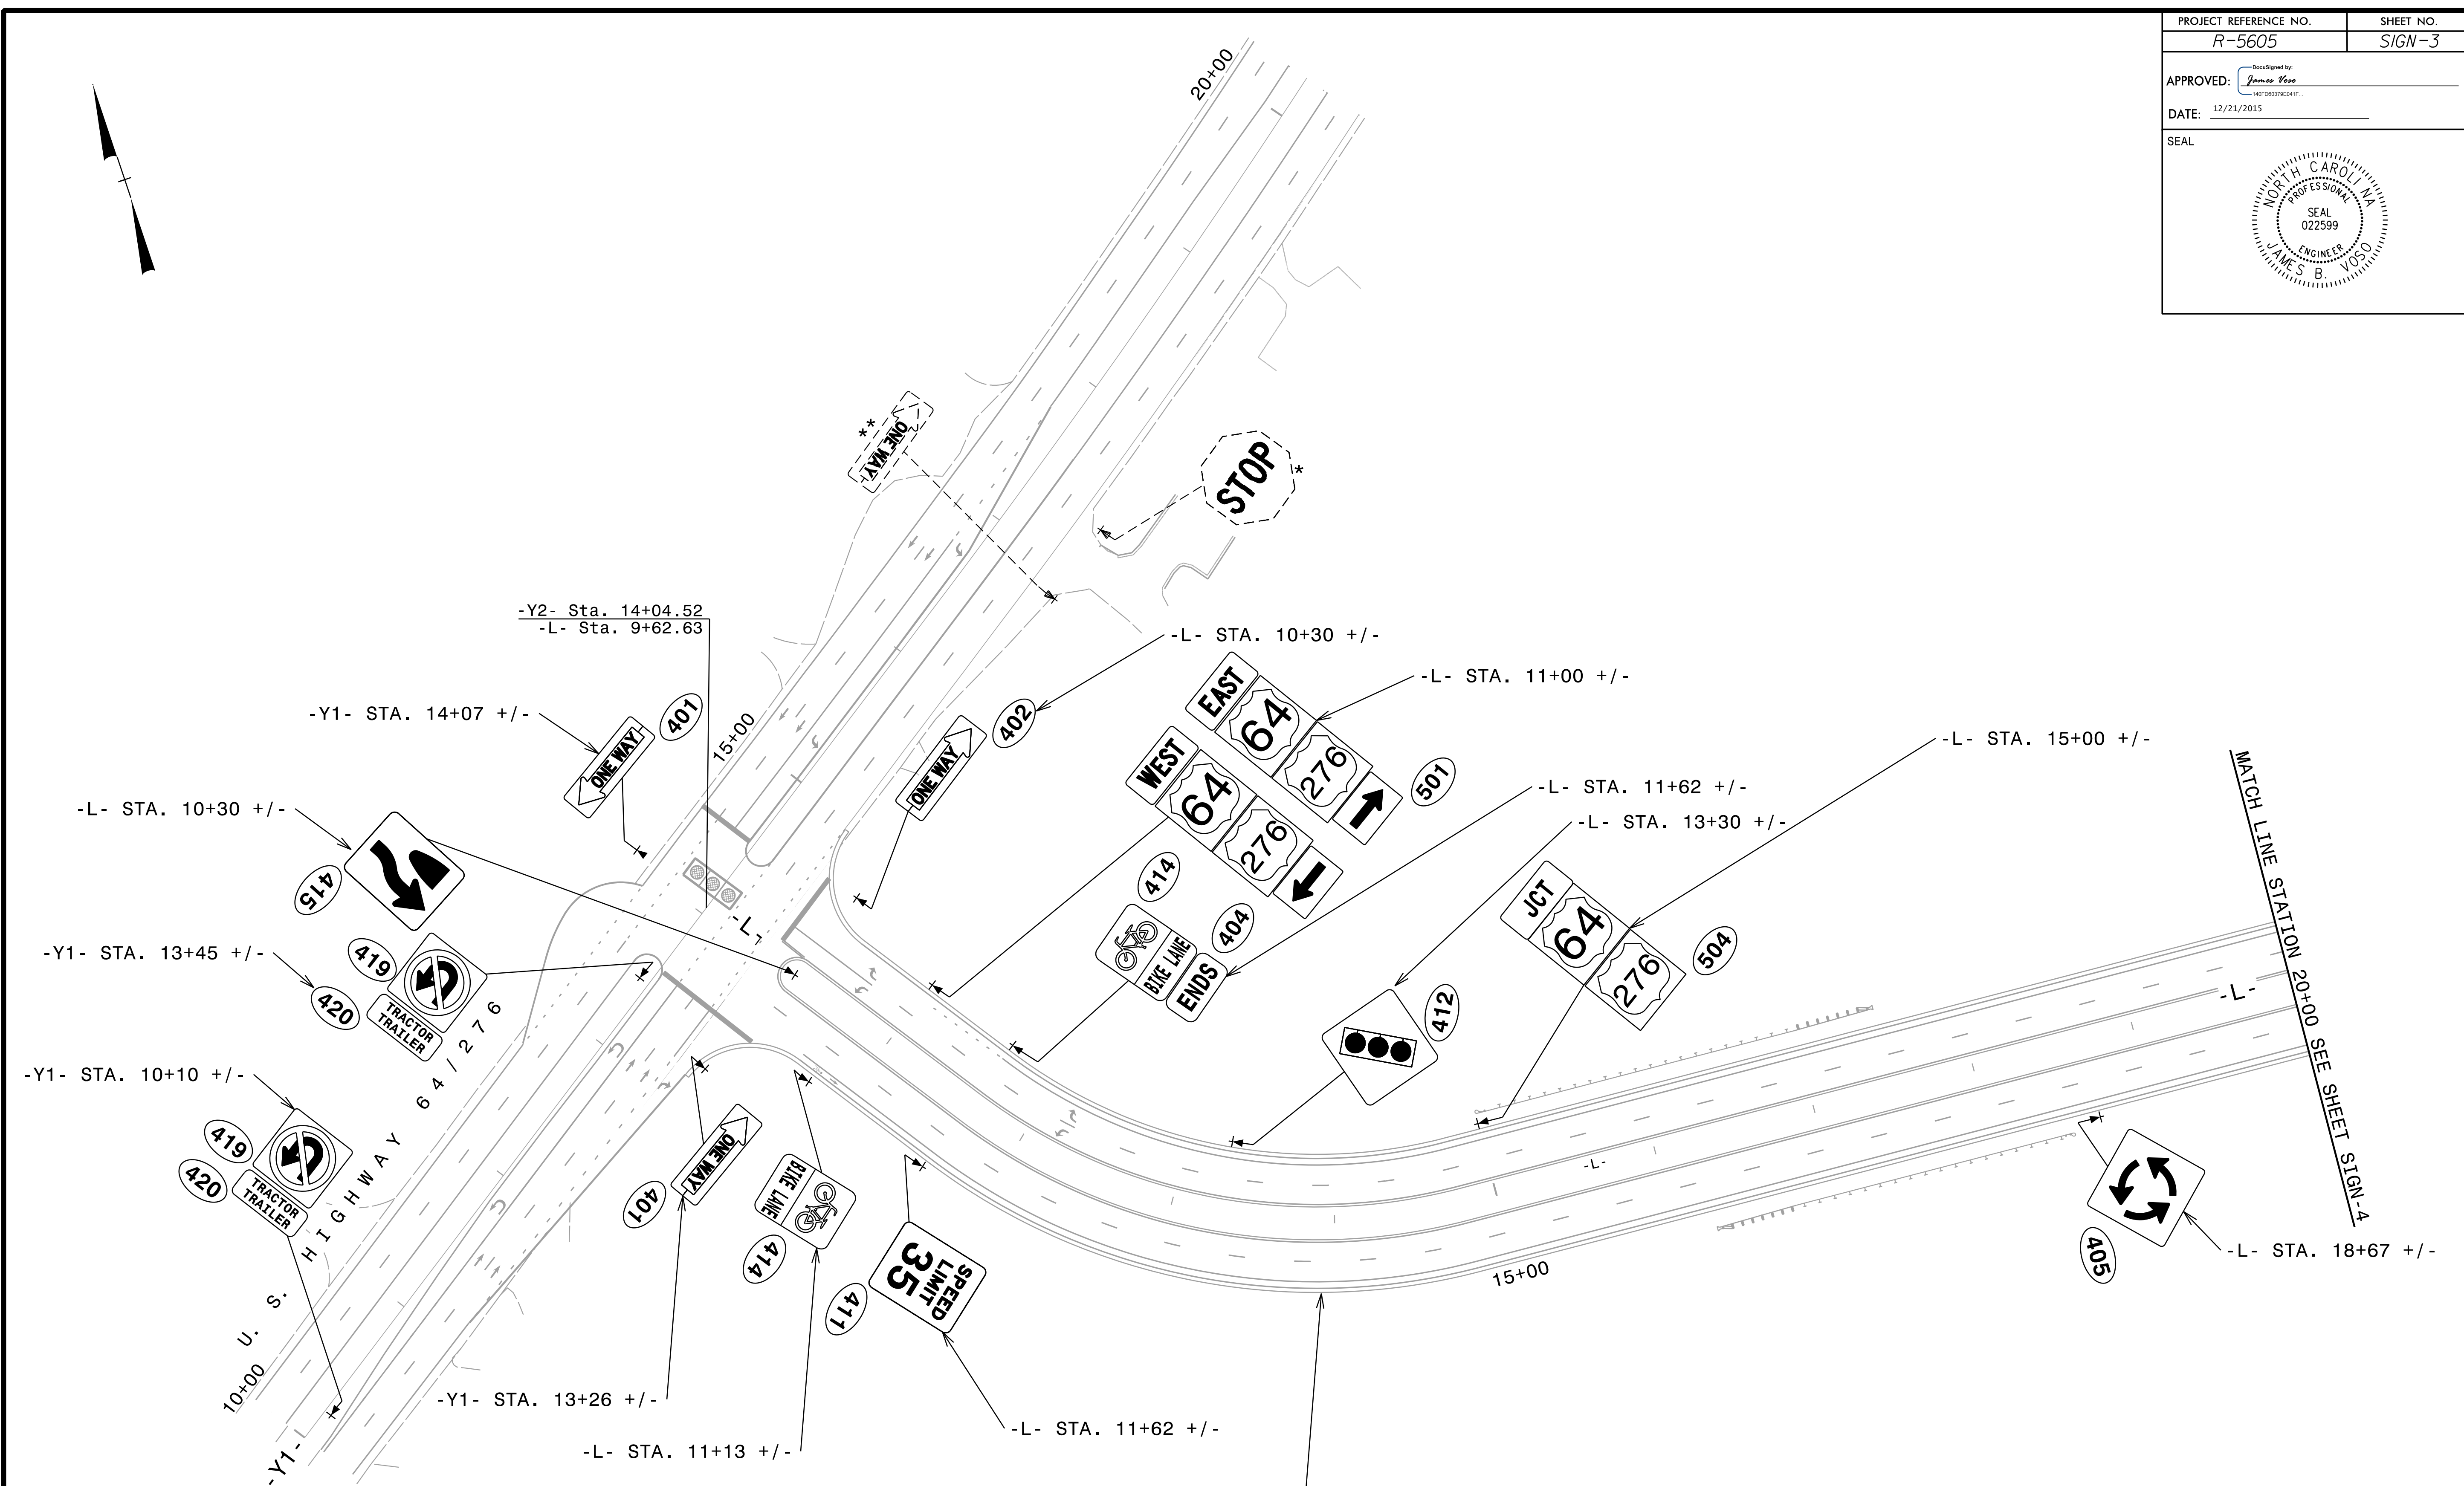

PROJECT NOTES

* DENOTES EXISTING SIGN TO REMAIN
 ** DENOTES EXISTING SIGN TO BE REMOVED
 SEE NCDOT STD. 904.10 & 904.50 FOR
 OFFSET AND ORIENTATION INFORMATION
 OF ALL TYPE "E" & "F" GROUND MOUNTED
 SIGNS

DIVISION FORCES TO PERFORM BALL BANK
 INDICATOR TEST ON THIS CURVE TO
 DETERMINE NEED OF ADDITIONAL WARNING
 SIGNAGE.

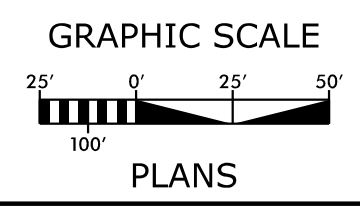

Mattern & Craig
 CONSULTING ENGINEERS • SURVEYORS
 FIRM LICENSE No. C-1154
 12 BROAD STREET
 ASHEVILLE, NORTH CAROLINA 28801
 (828) 254-2201
 FAX (828) 254-4562

SIGNING PLAN SHEET

12/26/15 10:51 AM H:\2651\PM\DRV Connector Road\Davidson River Village\Traffic\Signing\CADD\Signing Layout Plans\R-5605_SGN_psh_3.dgn
 12/26/15 10:51 AM H:\2651\PM\DRV Connector Road\Davidson River Village\Traffic\Signing\CADD\Signing Layout Plans\R-5605_SGN_psh_3.dgn
 12/26/15 10:51 AM H:\2651\PM\DRV Connector Road\Davidson River Village\Traffic\Signing\CADD\Signing Layout Plans\R-5605_SGN_psh_3.dgn