
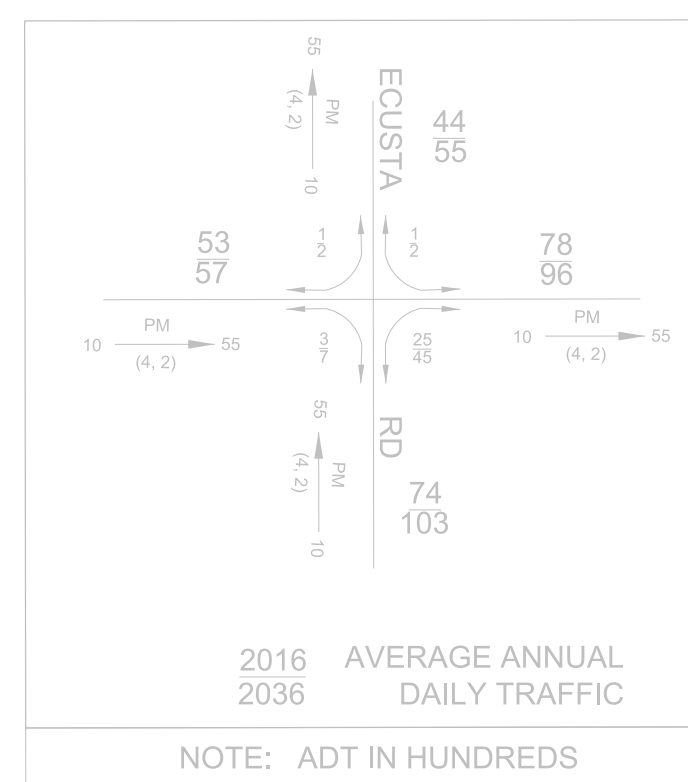
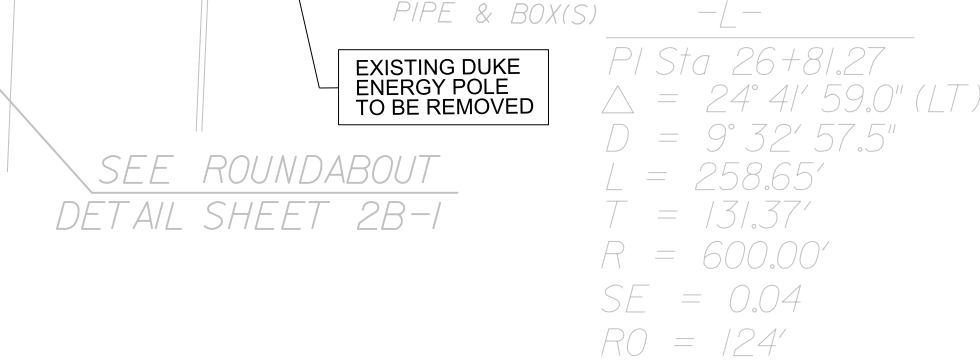
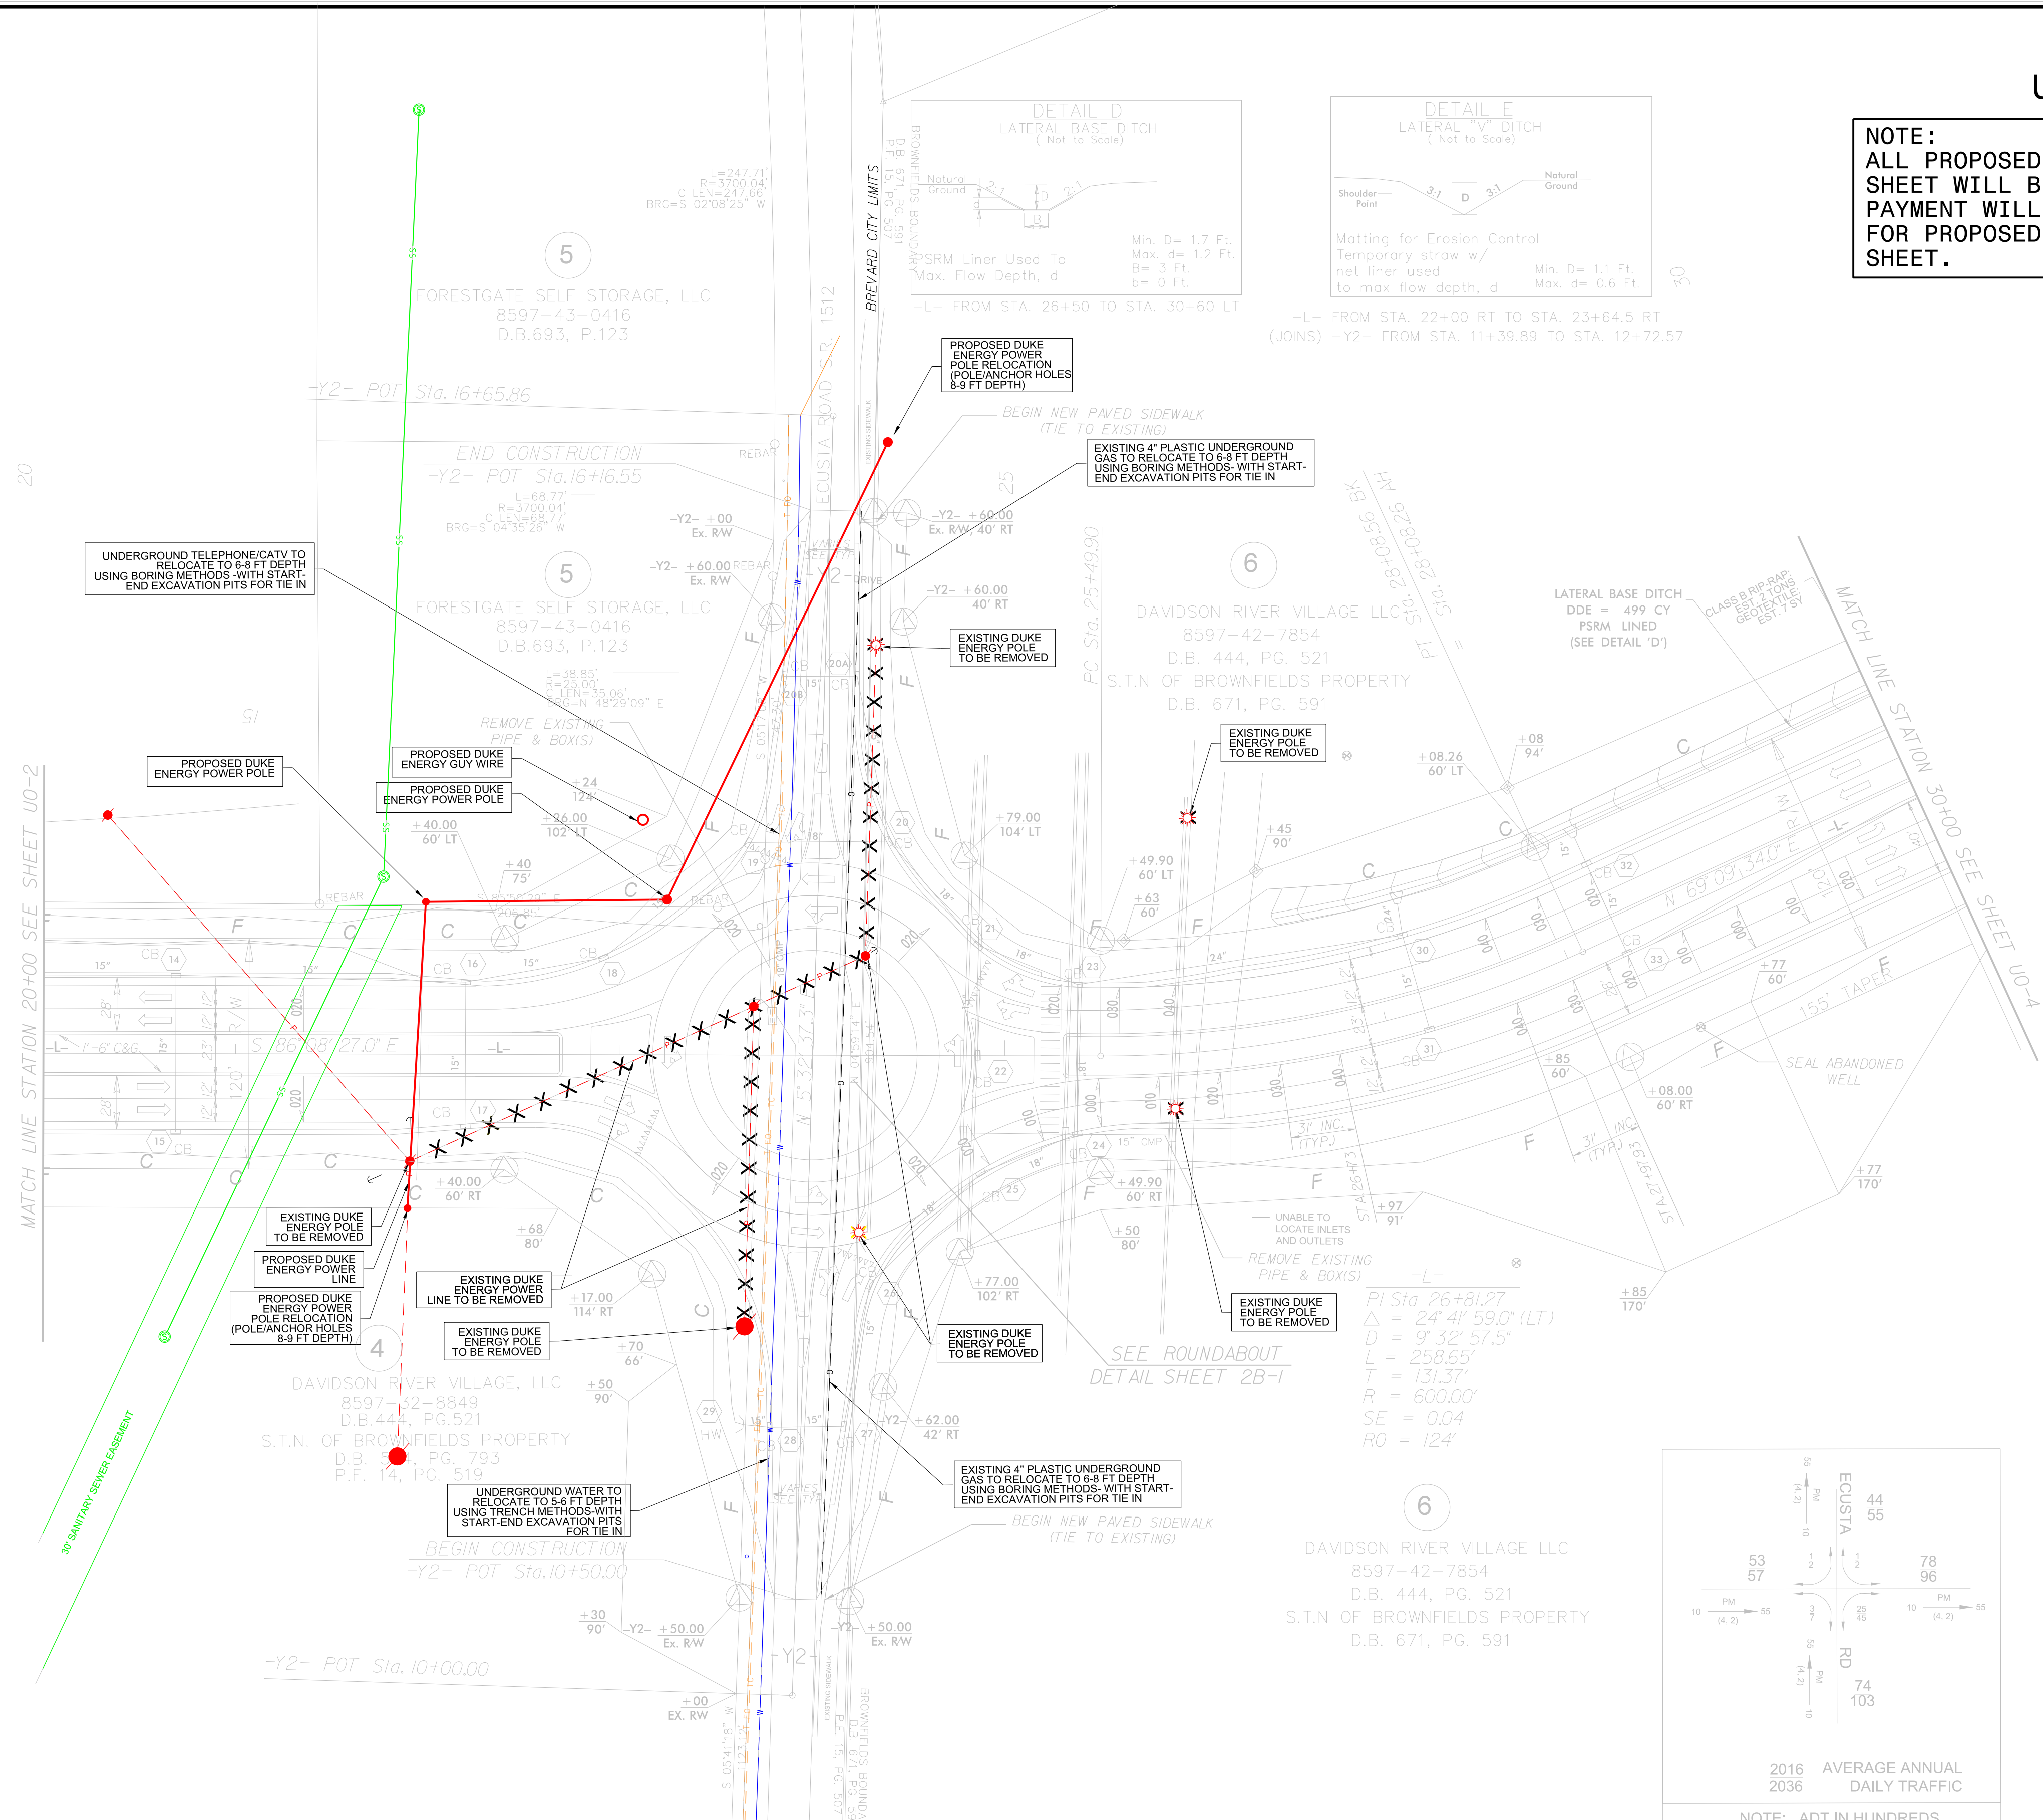


UTILITIES BY OTHERS

NOTE:
 ALL PROPOSED UTILITY WORK SHOWN ON THIS SHEET WILL BE DONE BY OTHERS. NO PAYMENT WILL BE MADE TO THE CONTRACTOR FOR PROPOSED UTILITY WORK SHOWN ON THIS SHEET.

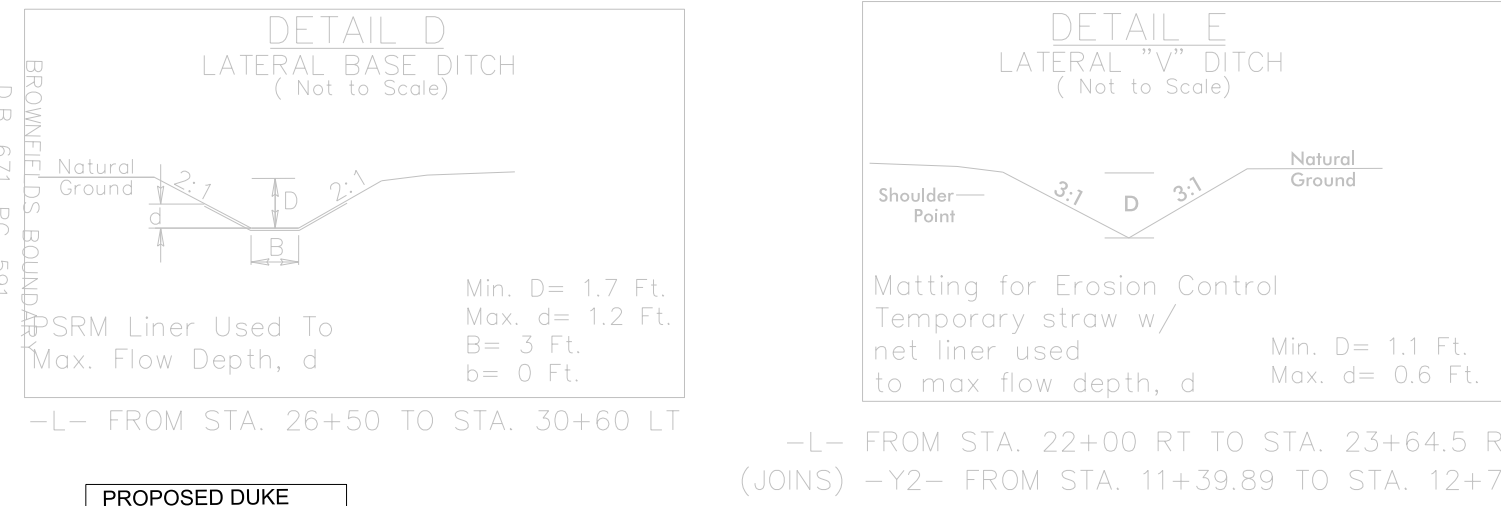

PLANS PREPARED BY :

WGLA Engineering, PLLC
 214 N. King Street
 Hendersonville, NC 28792
 (828) 687-7177
 wglac.com
FOR
DIVISION OF HIGHWAYS

5/14/99