



8/23/99

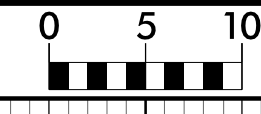

PROJ. REFERENCE NO.
R-5605

SHEET NO.
X-21

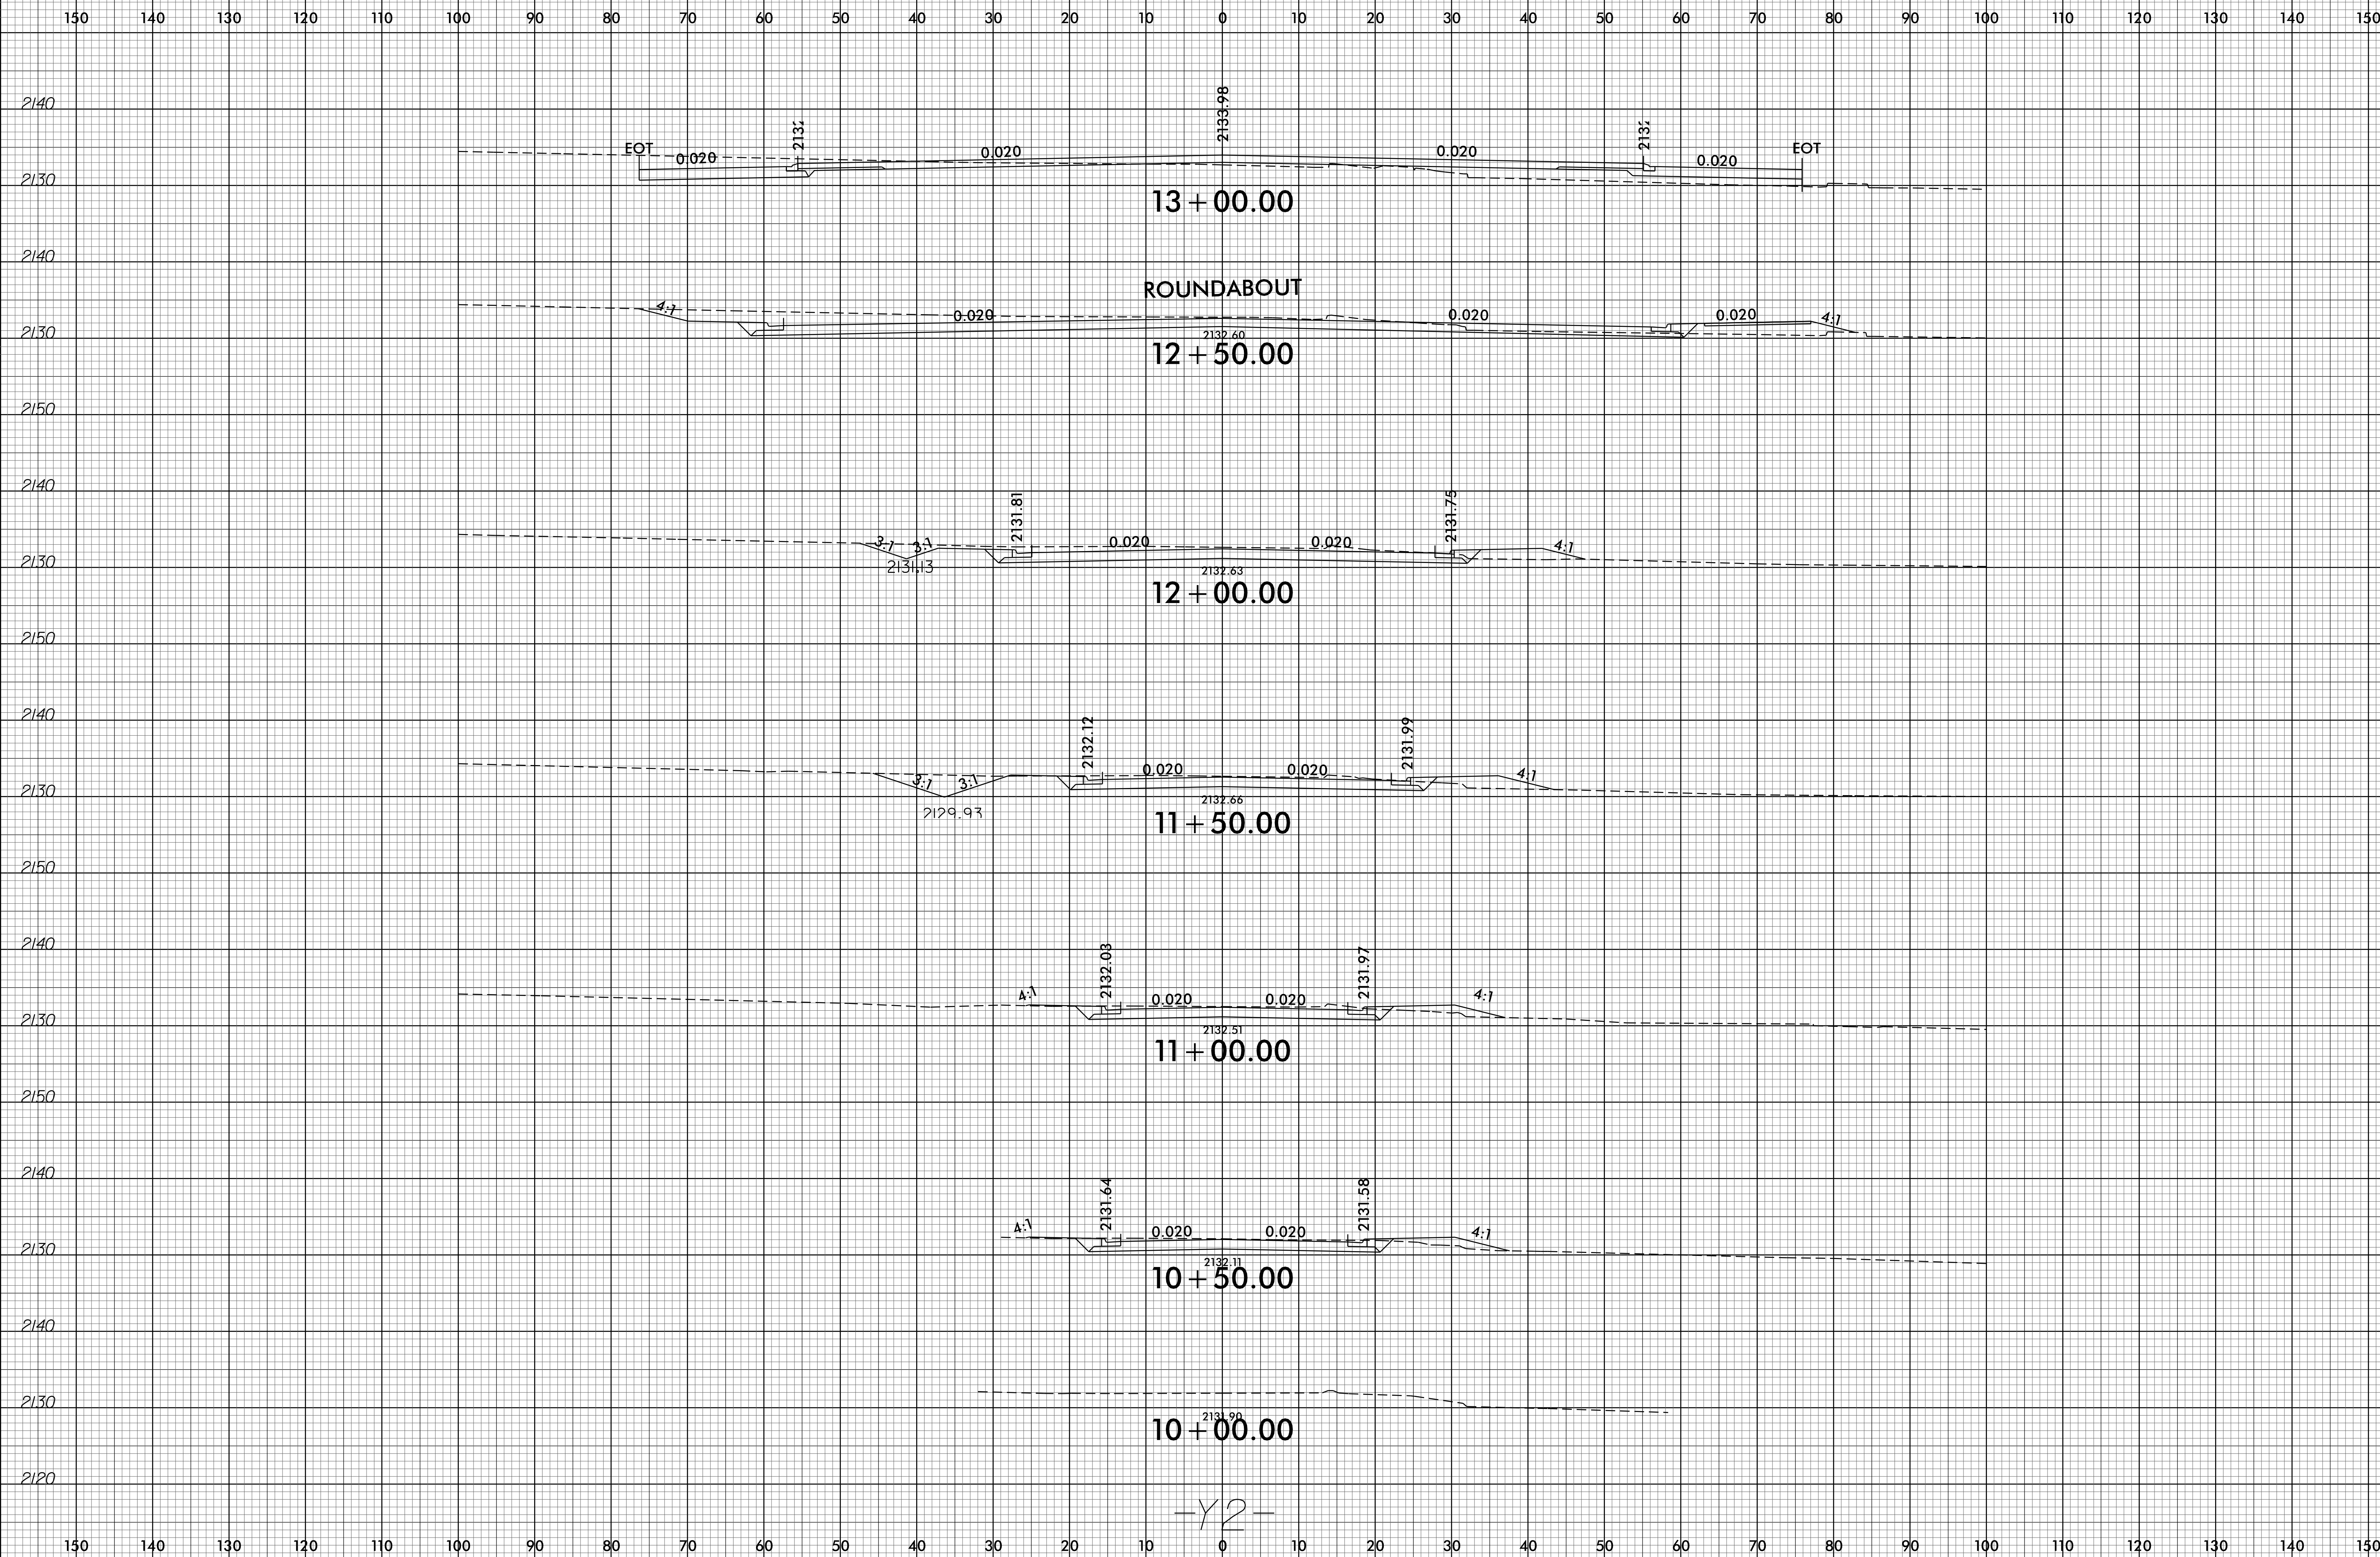

15-JUN-2015 07:02
F:\USERS\jtom\Projects\DRY Connector\DRY 2014\Roadway\XSC\R5605_Rdy_xp1_y2.dgn
\$\$\$\$\$

-Y2-