



### EXIT 145 RAMP A - I-40/I-85

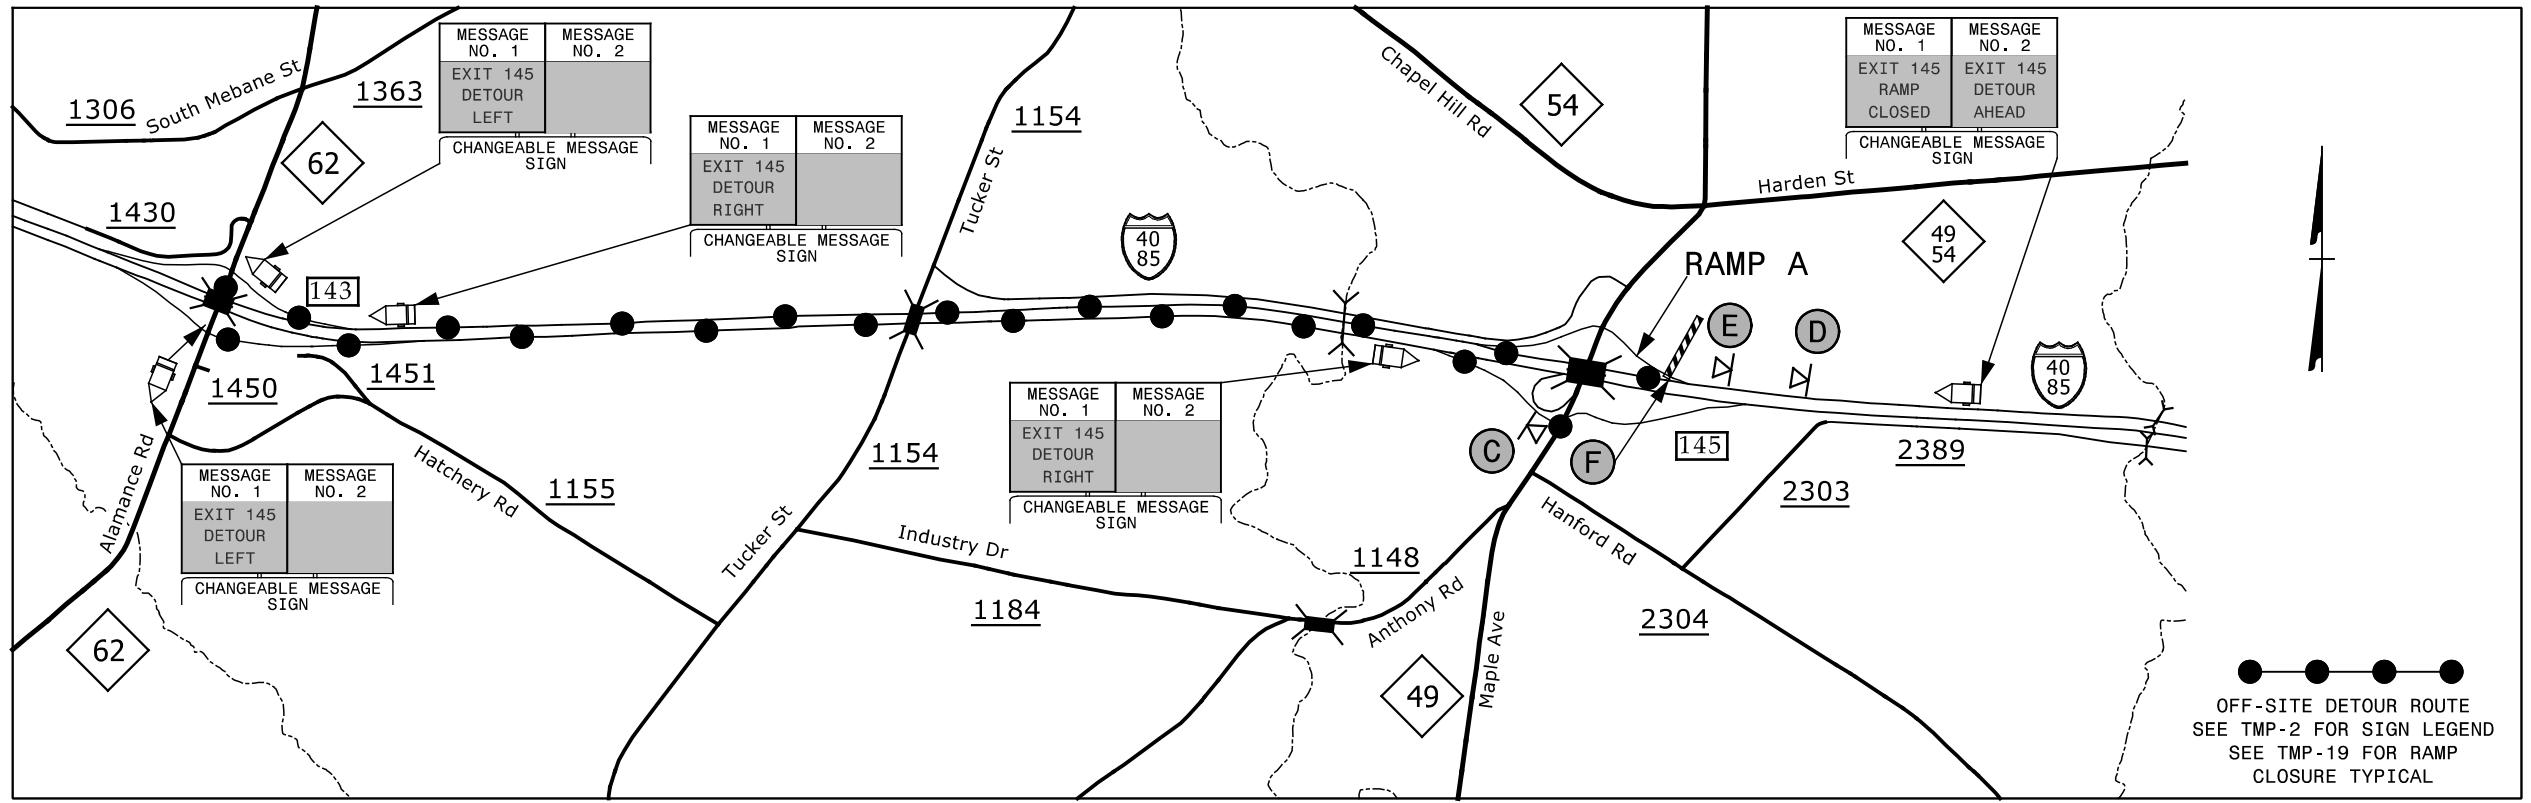

### EXIT 145 RAMP B - I-40/I-85

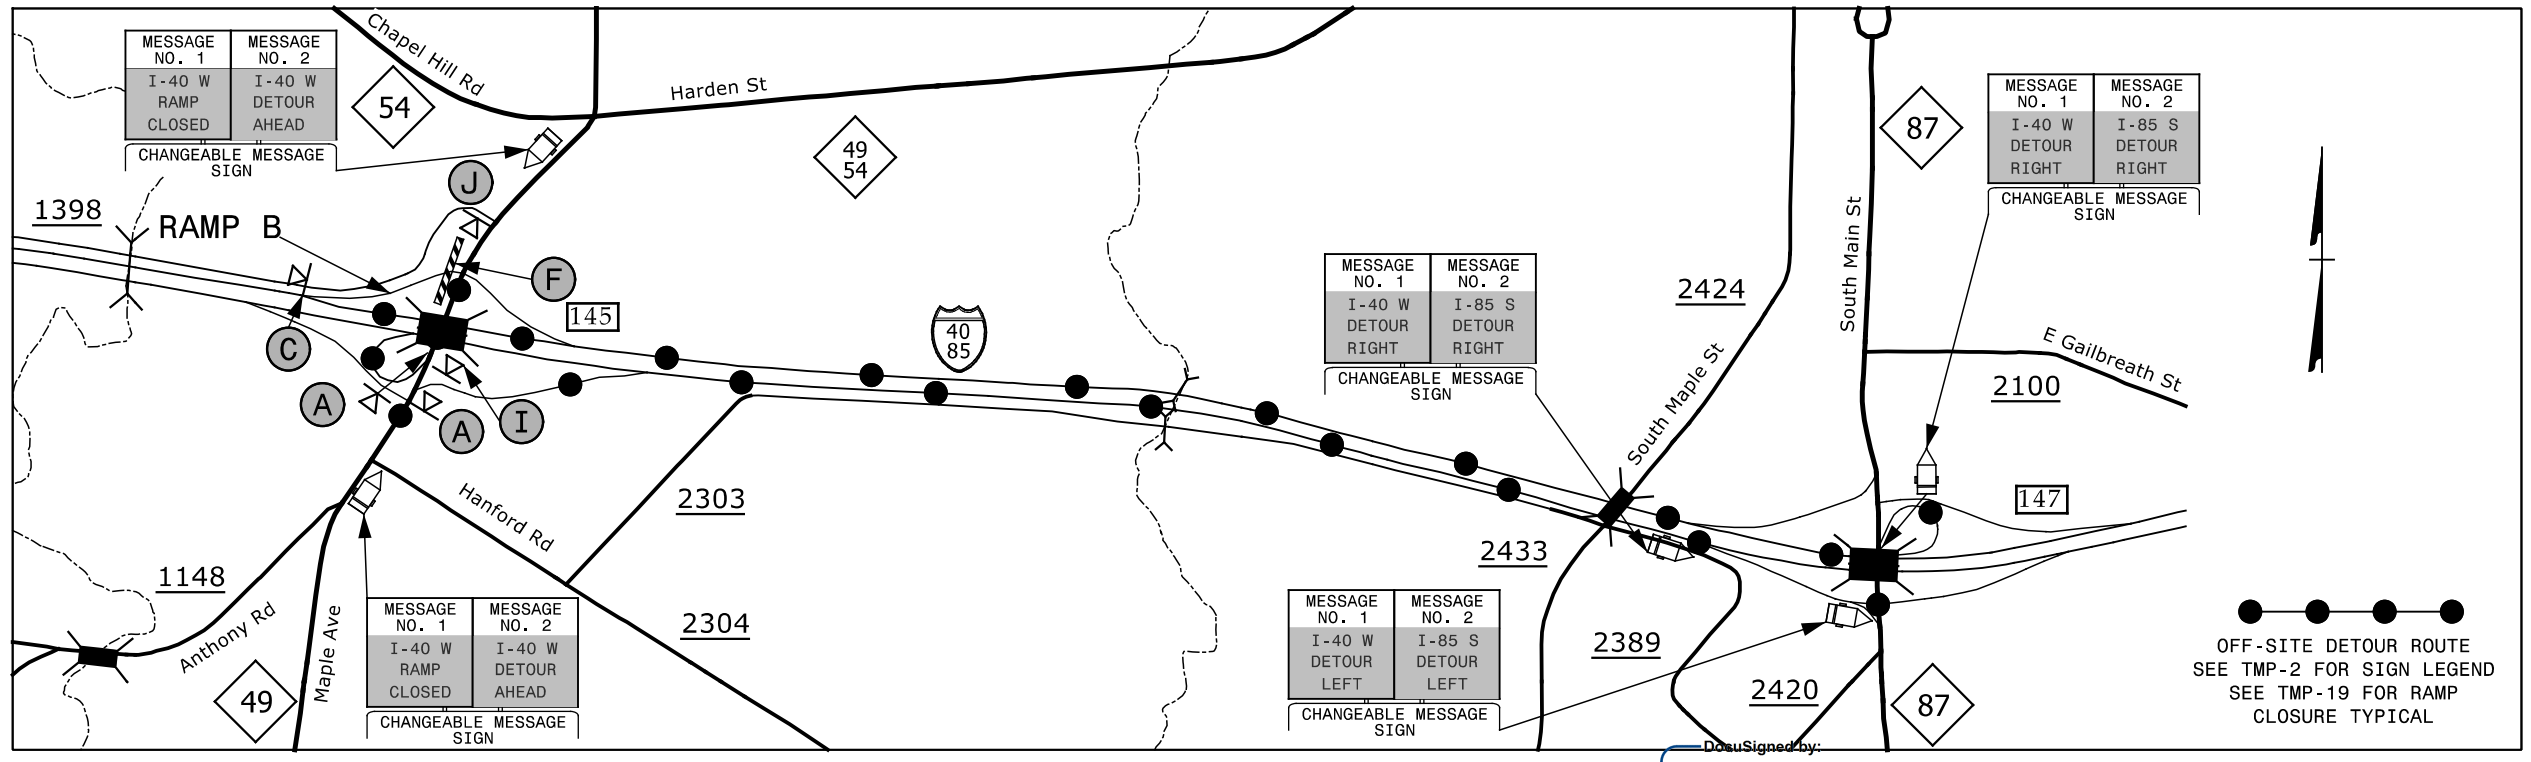

12/17/2015 12:07:11 PM G:\Tr\aff\tr\I5.022.00 I-5309 & I-5836 TMP\TMP\I-5309\_5836 TMP-10.dgn

|  |  |  |  |   |
|--|--|--|--|---|
| <br>1025 Wade Avenue<br>Raleigh, NC 27605<br>Tel: 919-789-9977<br>Fax: 919-789-9591<br>License: C-2197 | APPROVED: <i>Steve Miller</i><br>DATE: 12/7/2015 |  |  | <h2 style="text-align: center;">EXIT 145<br/>MAPLE AVENUE<br/>DETOUR</h2> |
|  | SEAL   |  |  |   |