



EXIT 145 RAMP C - I-40/I-85

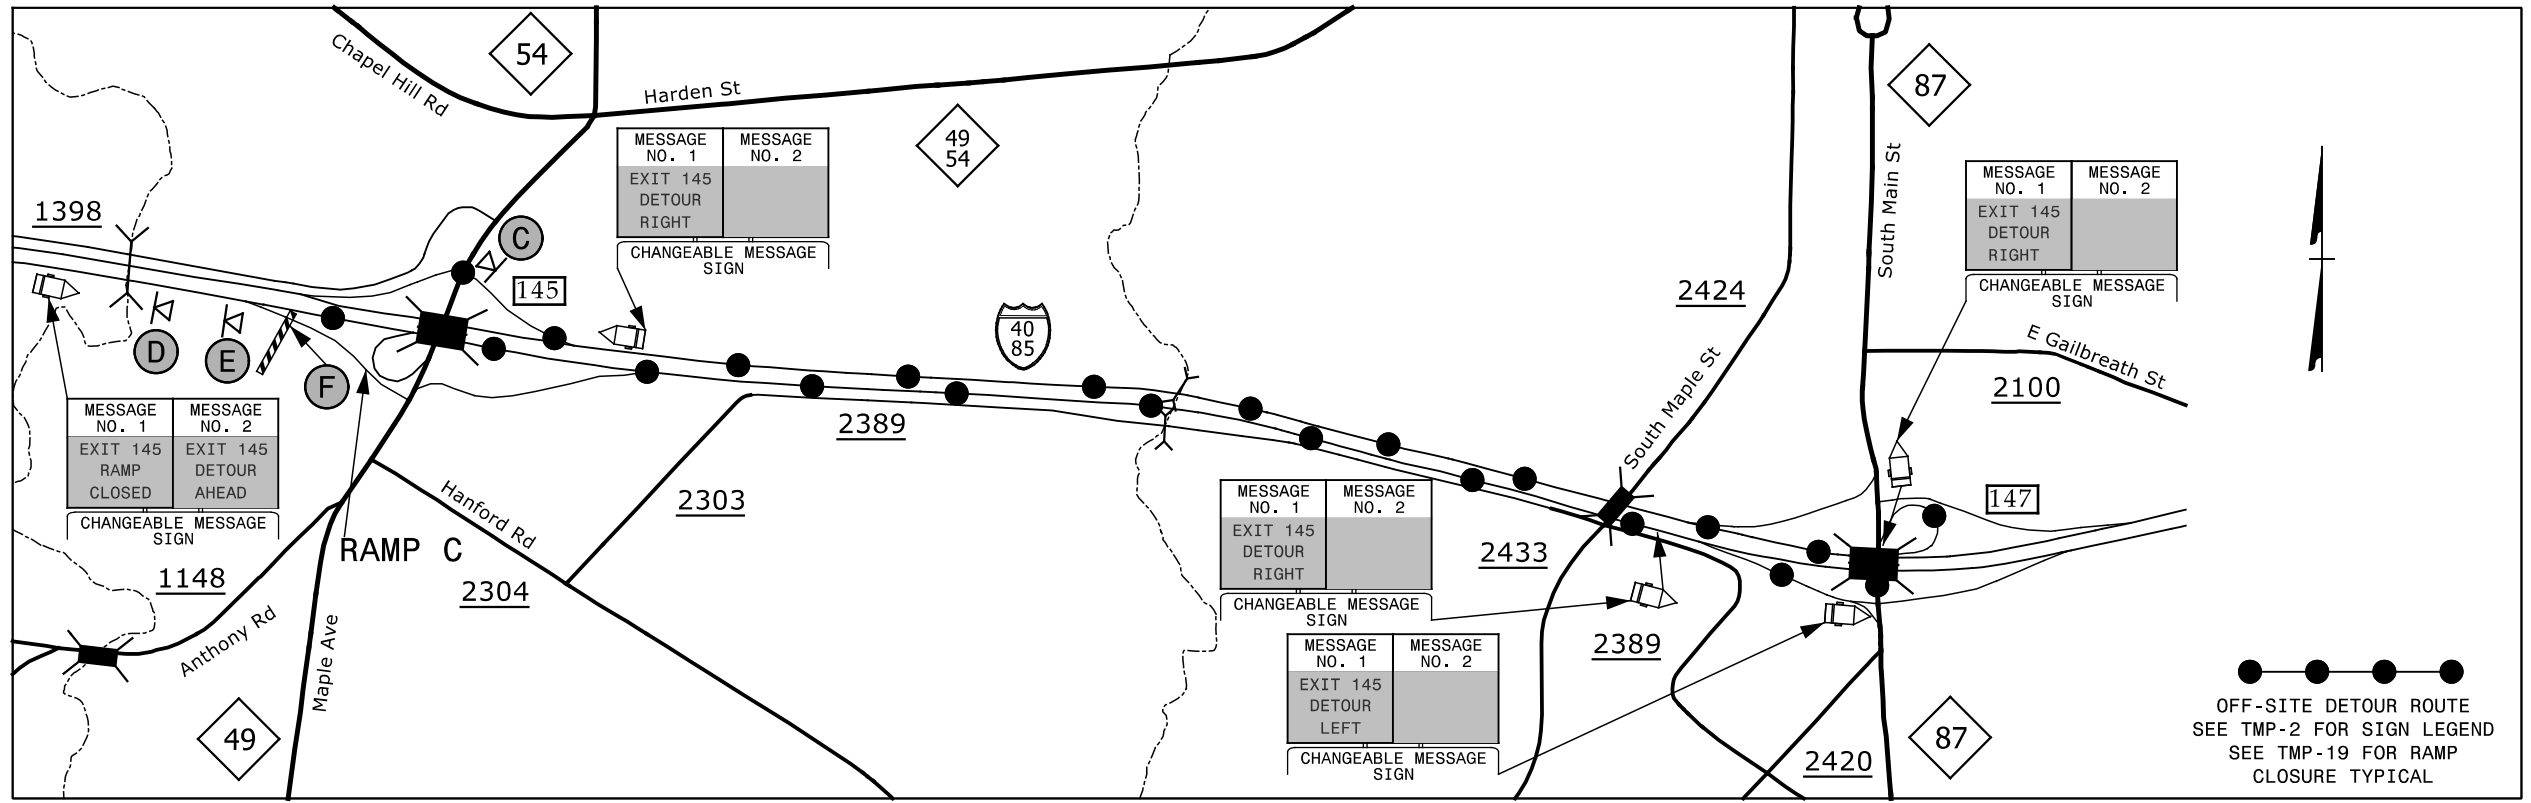


EXIT 145 LOOP C - I-40/I-85

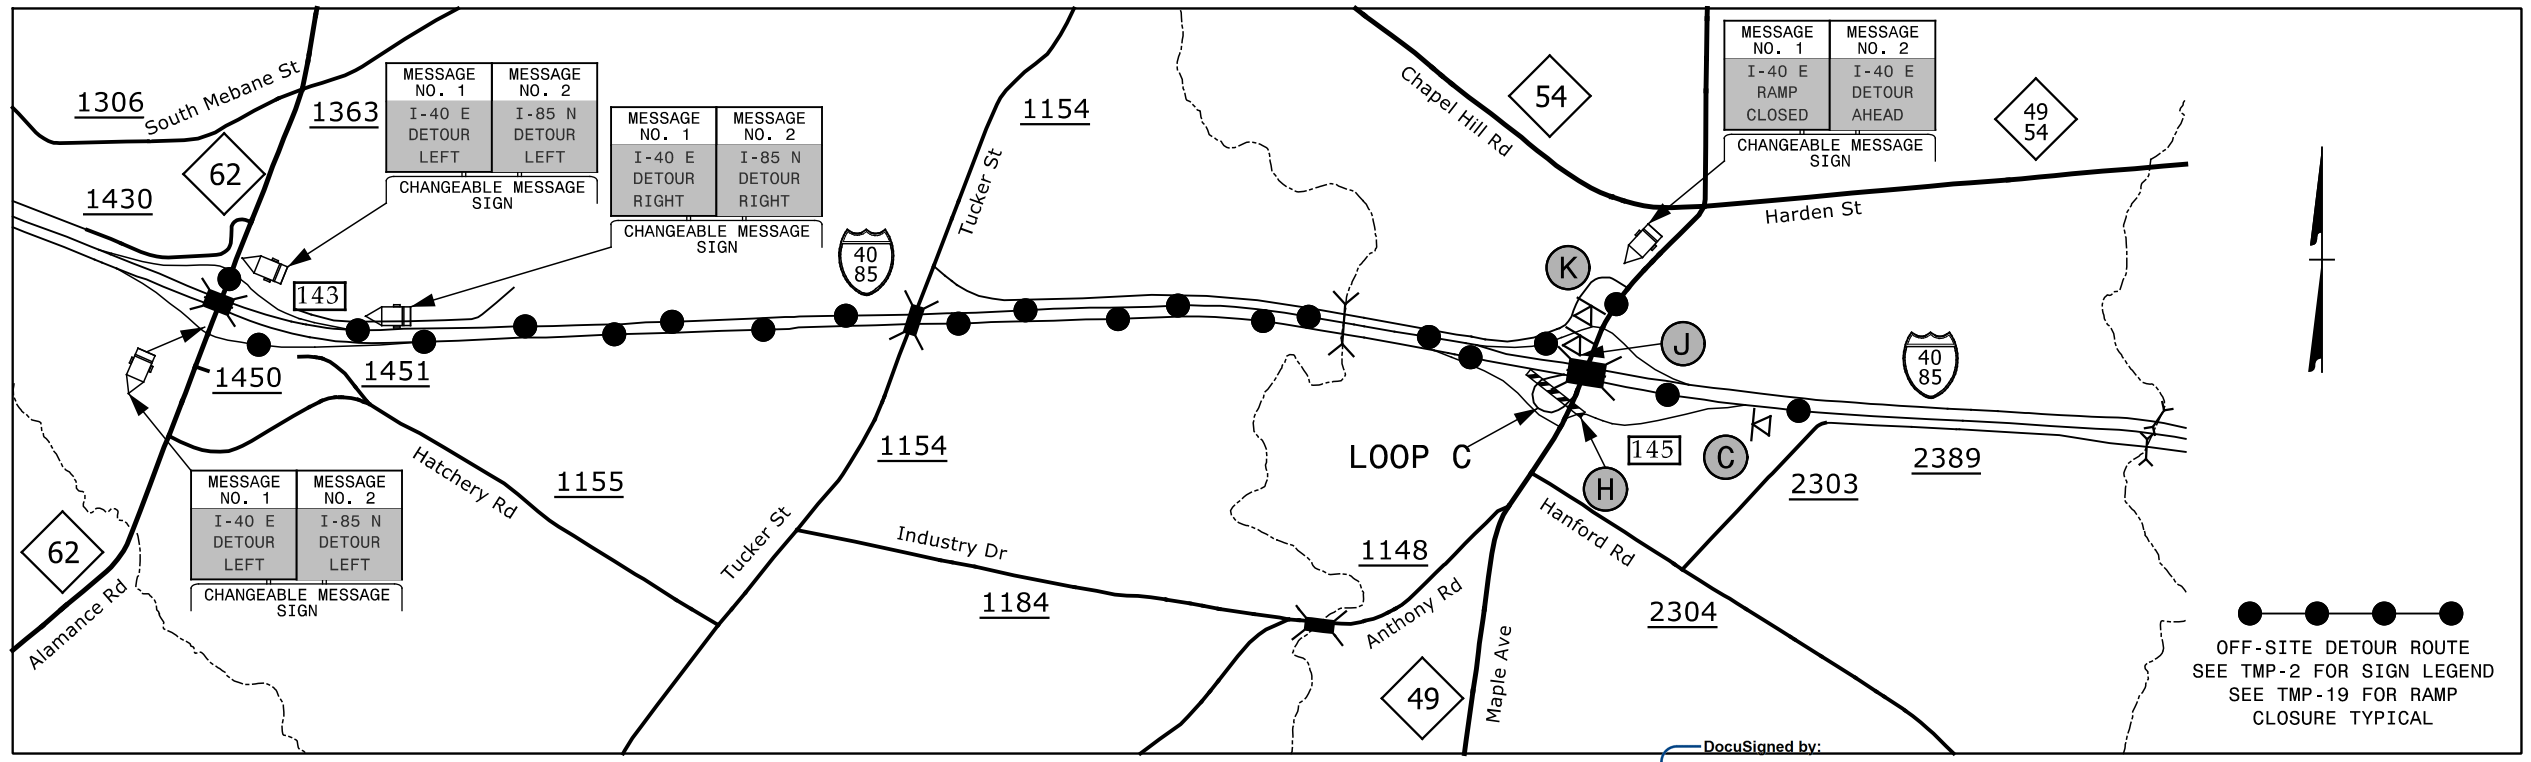

12/1/2015 10:00 AM G:\Tr\off\I-5309 & I-5836 TMP\TMP-11-5309_5836 TMP-11.dgn

DocuSigned by:

APPROVED: *Steve Miller*
 DATE: 12/7/2015
 SEAL
 DOCUMENT NOT CONSIDERED FINAL UNLESS ALL SIGNATURES COMPLETED

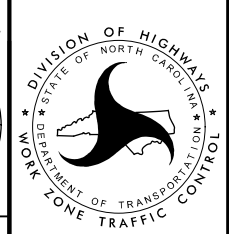

EXIT 145
 MAPLE AVENUE
 DETOUR

SEPI
 ENGINEERING & CONSTRUCTION
 1025 Wade Avenue
 Raleigh, NC 27605
 Tel: 919-789-9977
 Fax: 919-789-9591
 License: C-2197