

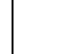


| SPAN "B" QUANTITIES | | |
|---------------------------------|---------------|--------|
| | ESTIMATE | ACTUAL |
| CLASS II SURFACE PREPARATION | 1 SQ. YDS. | |
| CLASS III SURFACE PREPARATION | 1 SQ. YDS. | |
| BRIDGE JOINT DEMOLITION | 124 SQ. FT. | |
| SCARIFYING BRIDGE DECK | 1378 SQ. YDS. | |
| HYDRO-DEMOLITION OF BRIDGE DECK | 1378 SQ. YDS. | |

PAYMENT FOR CLASS II & CLASS III SURFACE PREPARATION IS BASED ON THE SQUARE FEET OF ADDITIONAL DEMOLITION REQUIRED FOLLOWING HYDRO-DEMOLITION OF THE BRIDGE DECK. SEE SPECIAL PROVISIONS.


-  CLASS II SURFACE PREPARATION
-  BRIDGE JOINT DEMOLITION
-  SCARIFICATION & HYDRO-DEMOLITION

PROJECT NO. I-5309
ALAMANCE COUNTY
 BRIDGE NO. 76

SHEET 2 OF 3

STATE OF NORTH CAROLINA
 DEPARTMENT OF TRANSPORTATION
 RALEIGH

SURFACE PREPARATION
 SPAN B

DocuSigned by:

 E06BC000A4C351

SEAL
 2013
 ENGINEER
 FARZIN ASEFMA

1/14/2016

PLAN OF SPAN B
 (FOR SECTION VIEW, SEE "JOINT DETAILS" SHEET S-15)

DRAWN BY : D.V. JOYNER DATE : 09/2015
 CHECKED BY : W. SMITH DATE : 10/2015

| REVISIONS | | | | | | SHEET NO. |
|-----------|-----|-------|-----|-----|-------|--------------|
| NO. | BY: | DATE: | NO. | BY: | DATE: | S-6 |
| 1 | | | 3 | | | TOTAL SHEETS |
| 2 | | | 4 | | | 15 |

14-JAN-2016 08:39
 Z:\TIP\Projects-I\I5309\Structures\I-5309_FinalDrawings\DGN\401_009_I5309_SMU_S6_SPB.DGN
 fosefmla