




SPAN "C" QUANTITIES		
	ESTIMATE	ACTUAL
CLASS II SURFACE PREPARATION	1 SQ. YDS.	
CLASS III SURFACE PREPARATION	1 SQ. YDS.	
BRIDGE JOINT DEMOLITION	62 SQ. FT.	
SCARIFYING BRIDGE DECK	313 SQ. YDS.	
HYDRO-DEMOLITION OF BRIDGE DECK	313 SQ. YDS.	
SCARIFYING APPROACH SLAB	181 SQ. YDS.	
HYDRO-DEMOLITION OF APPROACH SLAB	181 SQ. YDS.	

PAYMENT FOR CLASS II & CLASS III SURFACE PREPARATION IS BASED ON THE SQUARE FEET OF ADDITIONAL DEMOLITION REQUIRED FOLLOWING HYDRO-DEMOLITION OF THE BRIDGE DECK. SEE SPECIAL PROVISIONS.

-  CLASS II SURFACE PREPARATION
-  BRIDGE JOINT DEMOLITION
-  SCARIFICATION & HYDRO-DEMOLITION

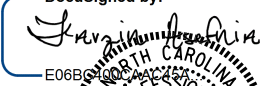
PROJECT NO. I-5309
ALAMANCE COUNTY
 BRIDGE NO. 76

SHEET 3 OF 3

STATE OF NORTH CAROLINA
DEPARTMENT OF TRANSPORTATION
RALEIGH

SURFACE PREPARATION
SPAN C AND
APPROACH SLAB

REVISIONS						SHEET NO.
NO.	BY:	DATE:	NO.	BY:	DATE:	S-7
1			3			TOTAL SHEETS
2			4			15

DocuSigned by:

 E06B...
 NORTH CAROLINA PROFESSIONAL ENGINEER
 SEAL 20103
 FARZIN ASEFINA

1/14/2016

DRAWN BY : D.V. JOYNER DATE : 09/2015
 CHECKED BY : W. SMITH DATE : 10/2015

PLAN OF SPAN C
 (FOR SECTION VIEW, SEE "JOINT DETAILS" SHEET S-15)

14-JAN-2016 08:39
 Z:\TIP\Projects-I\I5309\Structures\I-5309 FinalDrawings\DGN\401.011.I5309.SMU.S7.SPC.DGN
 fosefnlo