


NOTES:

STATE FORCES TO PROVIDE DETOUR SIGNING OUTSIDE THE PROJECT LIMITS. COORDINATE SIGNING WITH THE ENGINEER.

CONTRACTOR SHALL PROVIDE TRAFFIC CONTROL DEVICES AND ADVANCE WARNING SIGNS IN ACCORDANCE WITH THIS DETAIL AND RSD 1101.03, SHEET 2 OF 9.

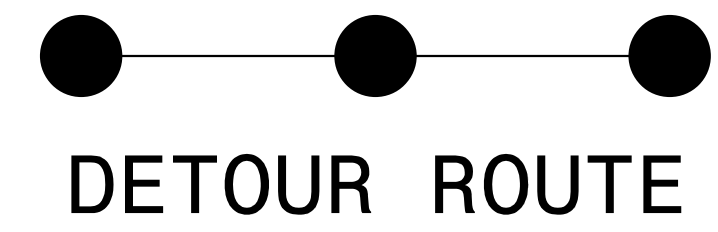


APPROVED: *Steve Kite*
E276380E10FC442

DATE: 12/1/2015

SEAL
 JOHN S. KITE, II
 ENGINEER
 NORTH CAROLINA PROFESSIONAL SEAL 022104

DOCUMENT NOT CONSIDERED FINAL UNLESS ALL SIGNATURES COMPLETED

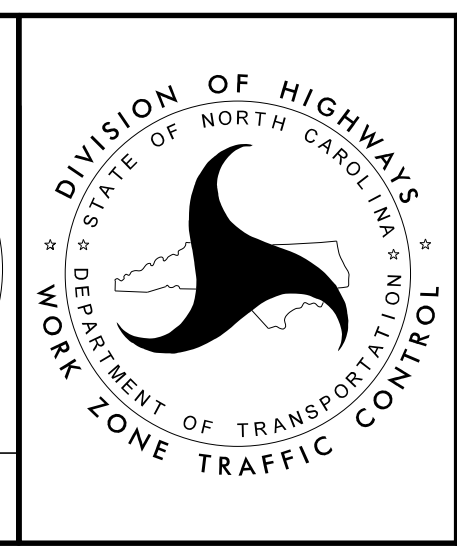

ROAD CLOSURE AND OFF-SITE DETOUR

12/1/2015
 R:\Traffic\TrafficControl\CPA\B-5300_TC_TMP_2.dgn
 User:rsb|ennings