


8/23/99



PROJ. REFERENCE NO.
B-5300

SHEET NO.
X-1

75 70 65 60 55 50 45 40 35 30 25 20 15 10 5 0 5 10 15 20 25 30 35 40 45 50 55 60 65 70 75

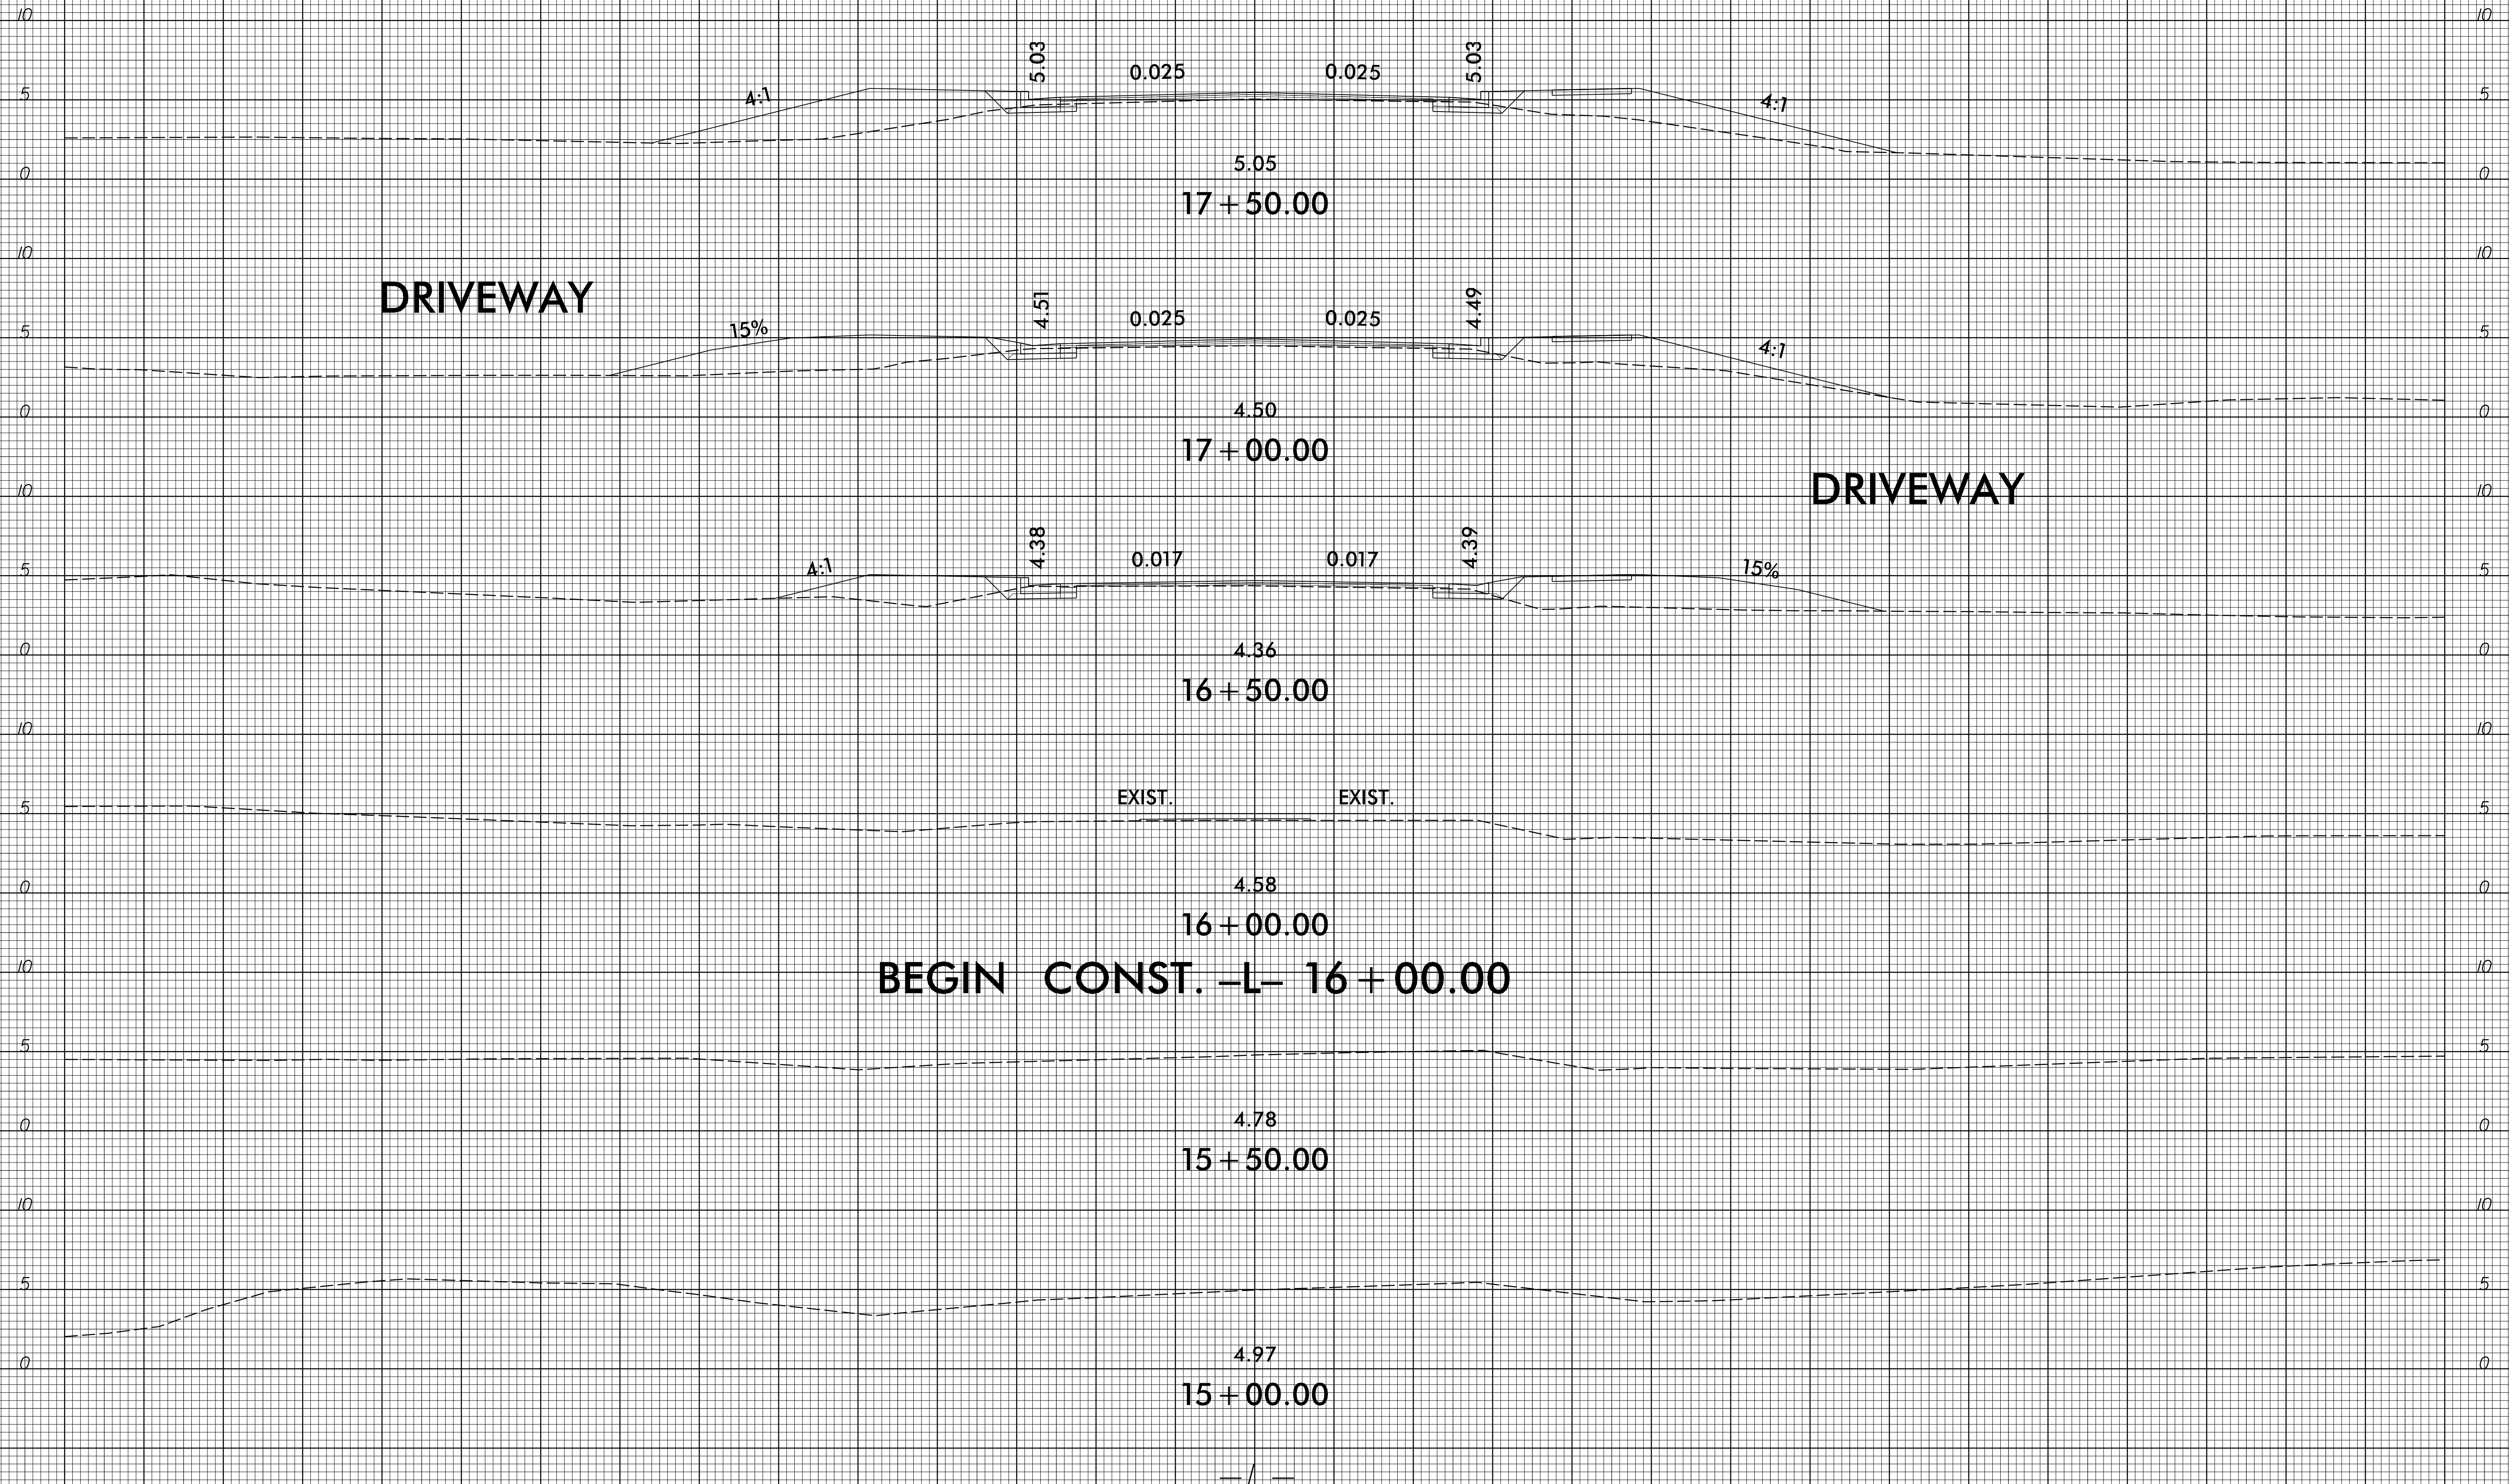

DRIVEWAY

DRIVEWAY

BEGIN CONST. -L- 16+00.00

18-Nov-2015 09:47
R:\Roadway\XSC\B5300_Pdu_xpl.dgn
Bill Hood AT 10/7/2014

75 70 65 60 55 50 45 40 35 30 25 20 15 10 5 0 5 10 15 20 25 30 35 40 45 50 55 60 65 70 75