


8/23/99



PROJ. REFERENCE NO.  
B-5300

SHEET NO.  
X-3

75 70 65 60 55 50 45 40 35 30 25 20 15 10 5 0 5 10 15 20 25 30 35 40 45 50 55 60 65 70 75

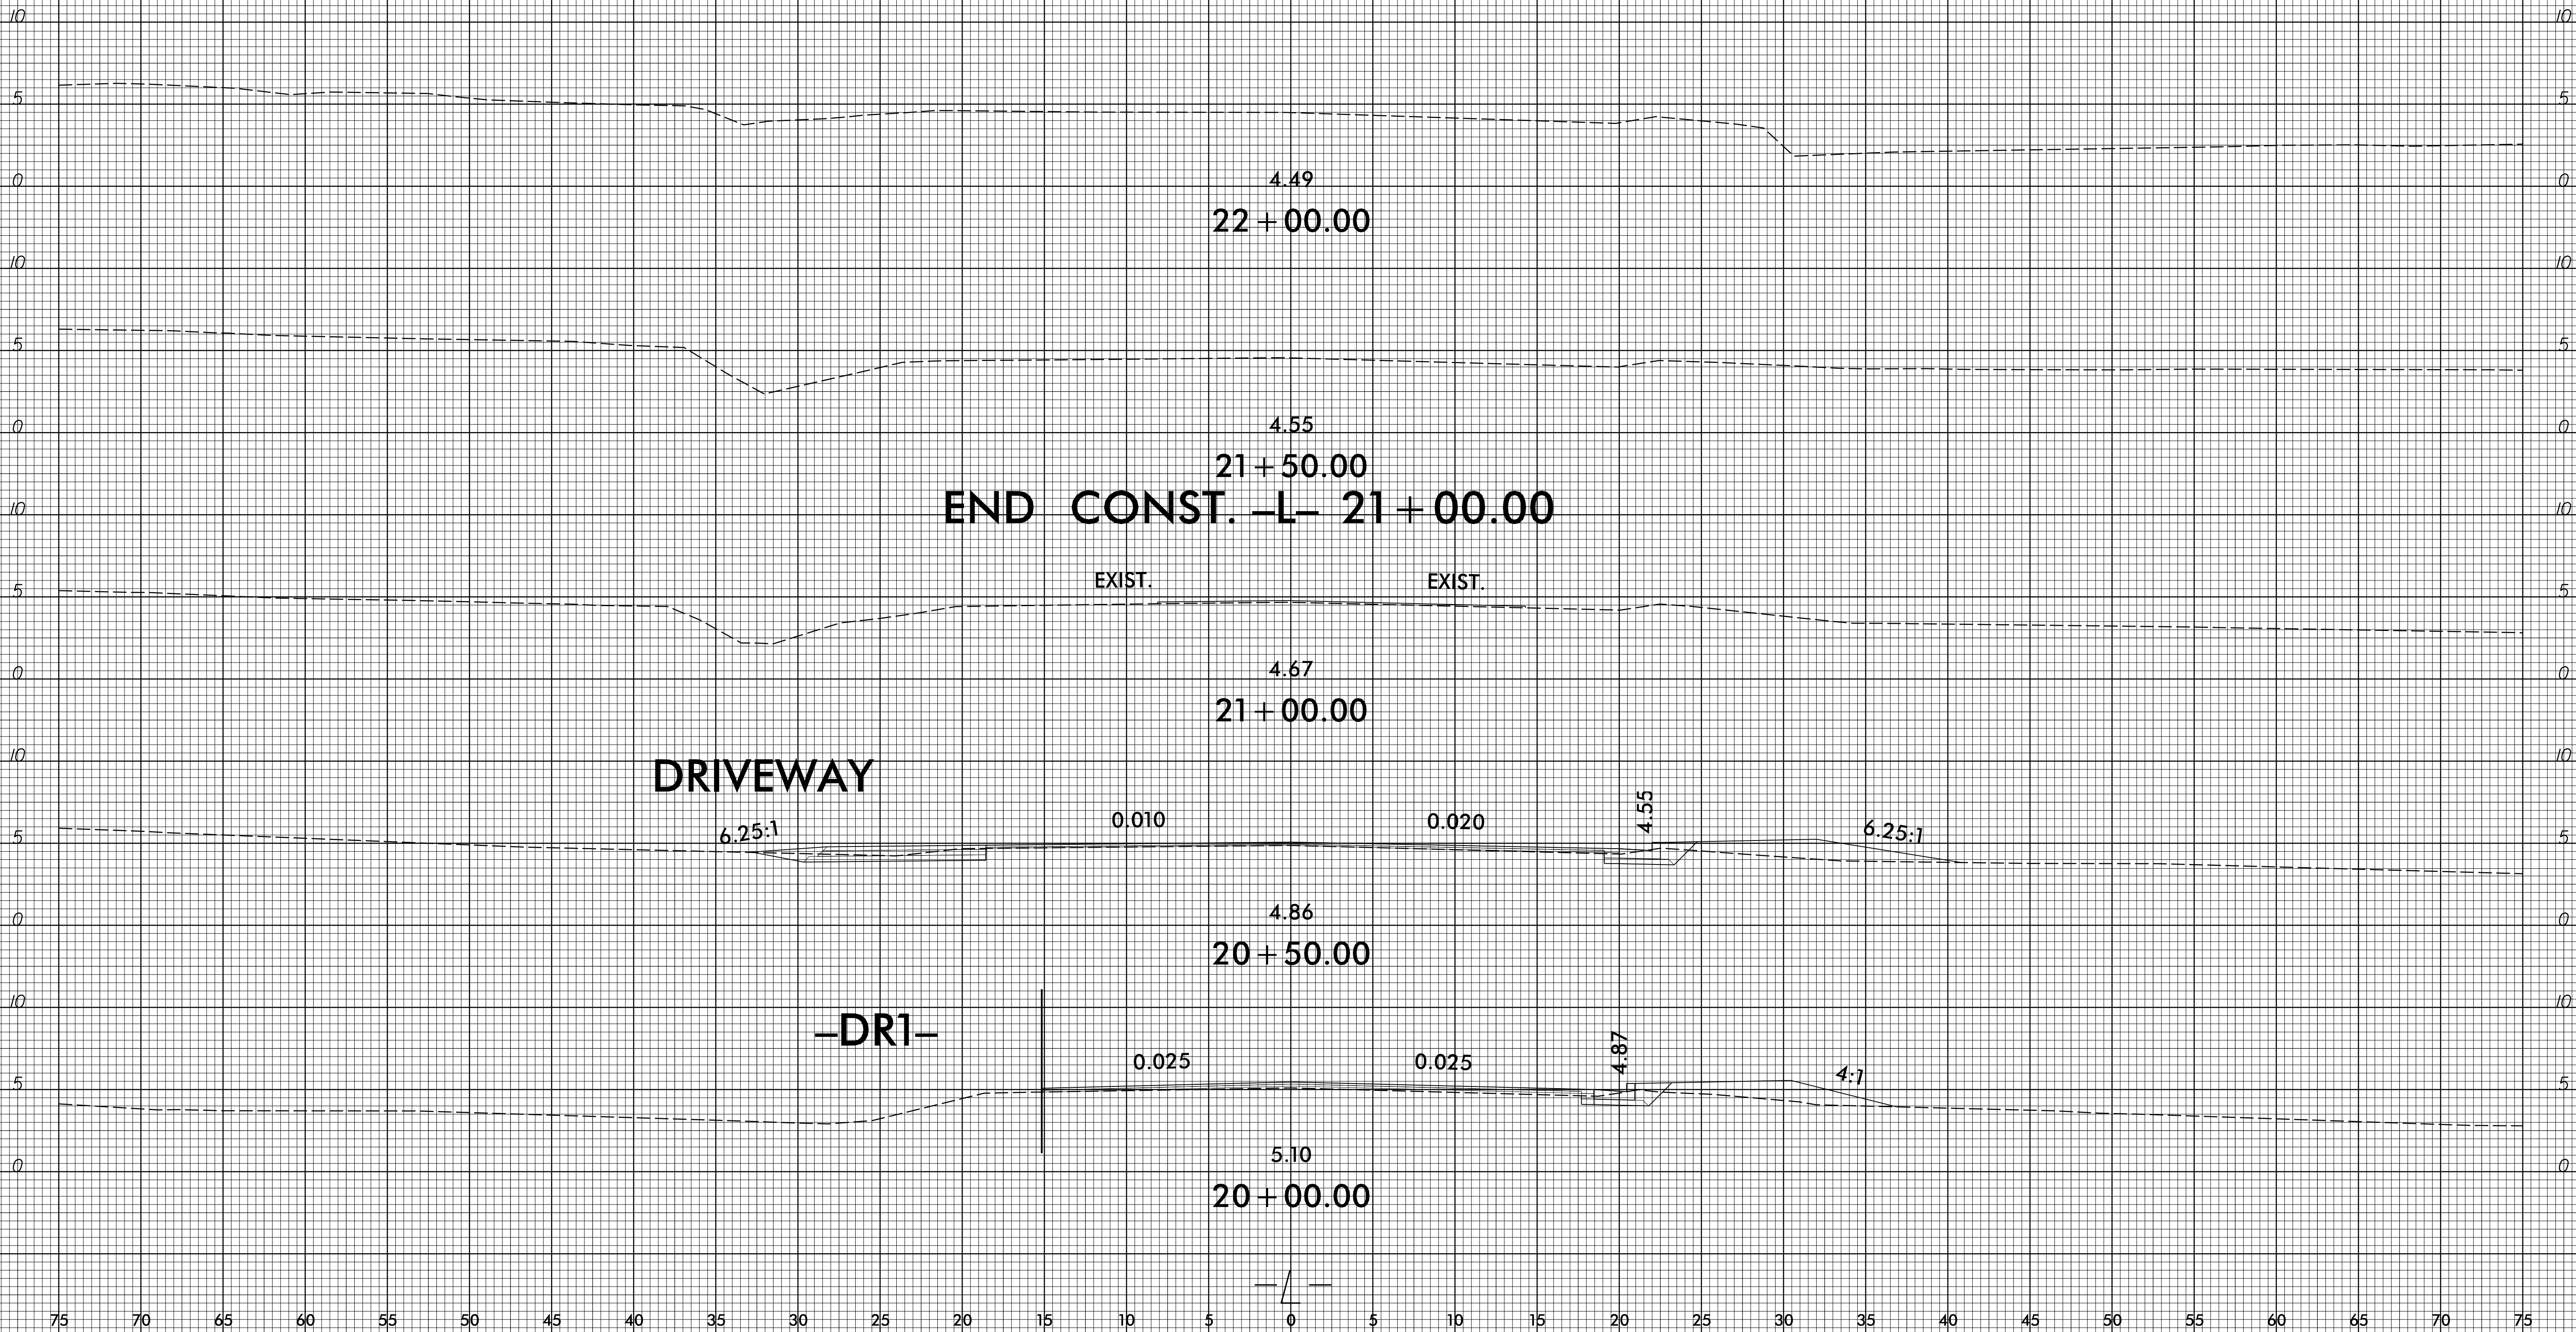

75 70 65 60 55 50 45 40 35 30 25 20 15 10 5 0 5 10 15 20 25 30 35 40 45 50 55 60 65 70 75

10-NOV-2015 14:39  
R:\Roadway\X3\B5300\_Pdu\_xpl.dgn  
Bill Hood AT 10/7/04