


8/23/99

75 70 65 60 55 50 45 40 35 30 25 20 15 10 5 0 5 10 15 20 25 30 35 40 45 50 55 60 65 70 75

END CONST. -DRI- 11+29.20

-L-

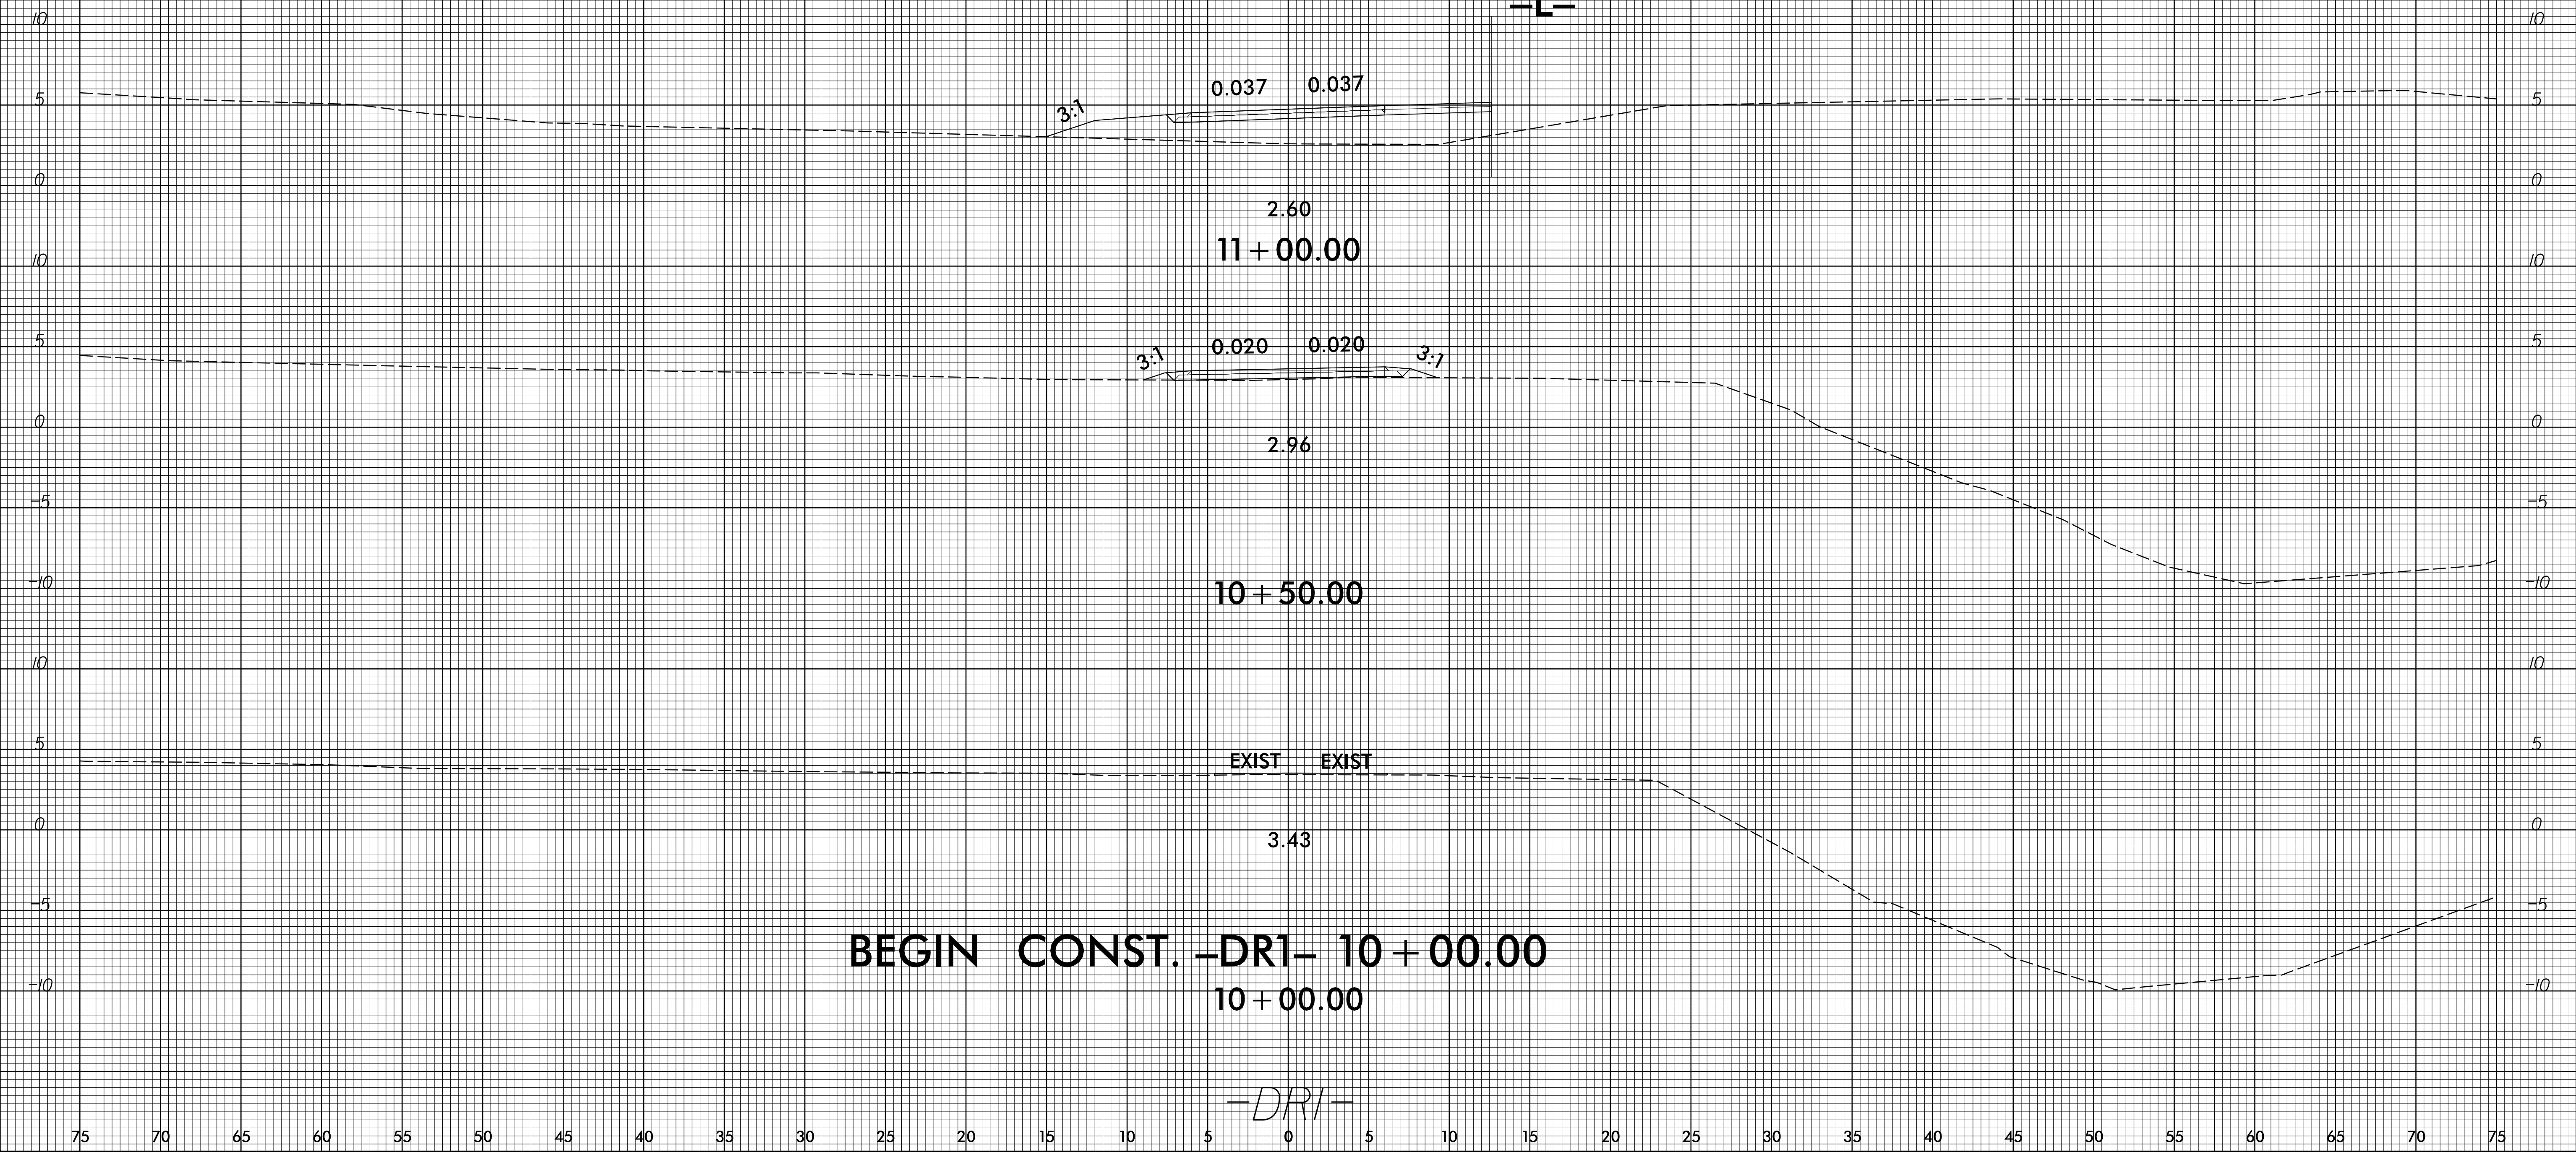

10-NOV-2015 14:40
R:\Roadway\XSC\B5300_Pdu_xpl_DRI.dgn
Bill Hood AT 10/7/2014